

DIMENSIONS:
 LENGTH O.A. 134'-0"
 BREADTH MLD 22'-0"
 DEPTH 9'-6"
 DRAFT 5'-0"
 HEADROOM 15'-6"
 DAY PASSENGERS 500
 PASSENGERS ON SEATS 246.

LLOYDS RULES AND B.O.T.

TWIN SCREW MOTOR PASSENGER VESSEL




SCALE 1:50.

N.V. INDUSTRIËLE MAATSCHAPPY

DE NOORD

ALBLASSERDAM. HOLLAND.

11-2-'33

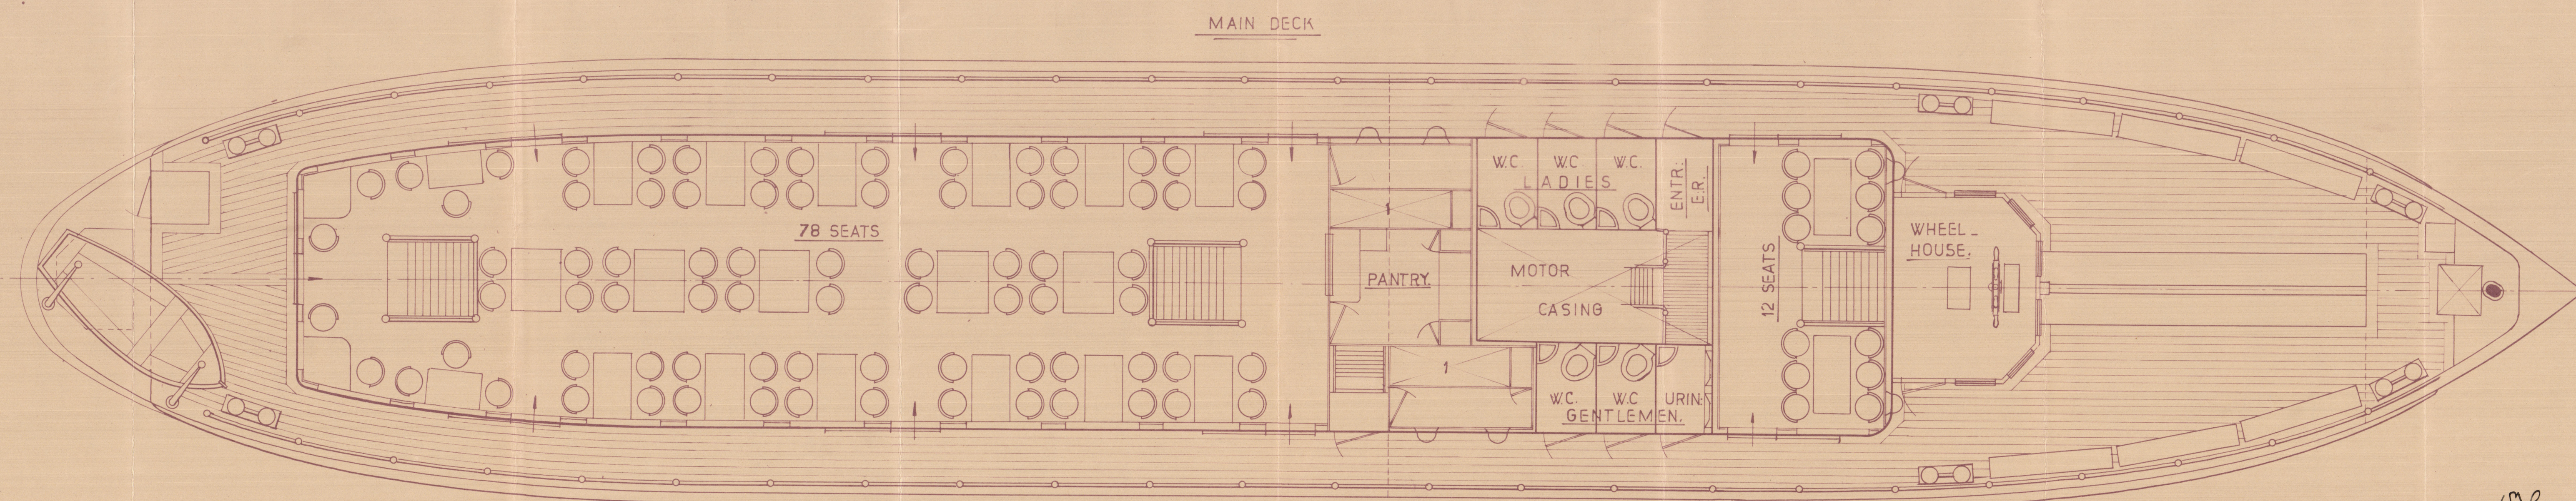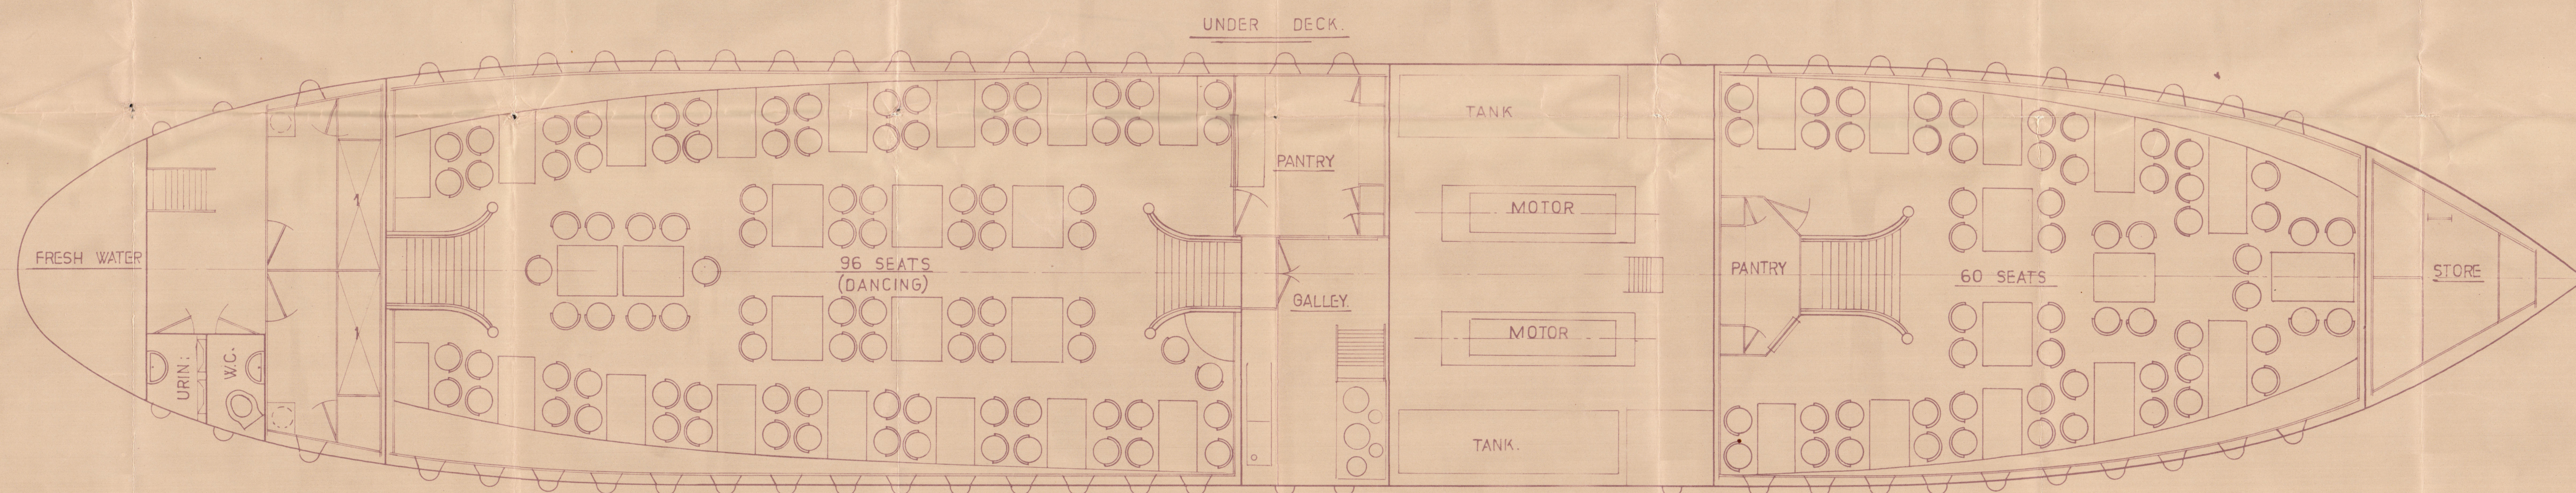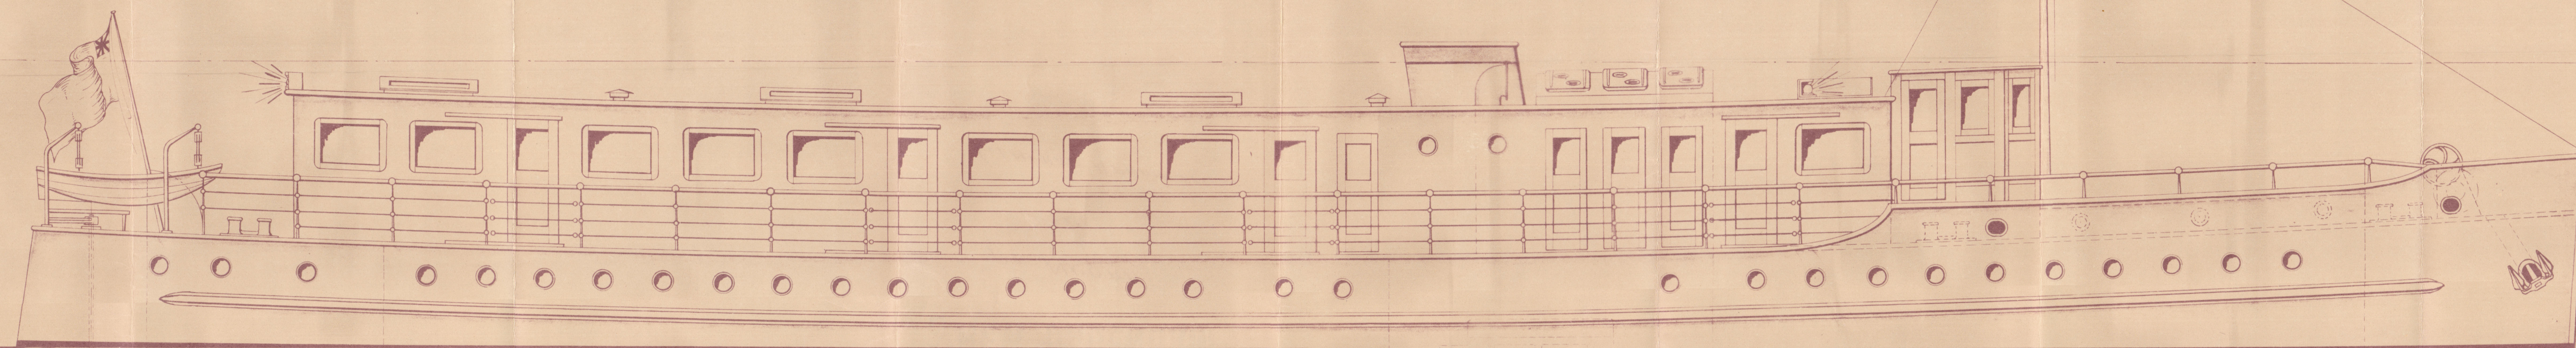

GEN. BOX NO 91

(2)

“NEW DAGENHAM”

“DE NOORD”

524

GENERAL ARRANGEMENT.



© 2020

Lloyd's Register
Foundation

009674-009681-0212