

11/14


S.S. N° 82. GENERAL ARRANGEMENT.

SCALE 1/8" = 1 FT

VAN YLIET & C°
HARDINKVELD - HOLLAND.

DIMENSIONS:

LENGTH S.P.	169'-6"
BREADTH EXTA.	28'-0"
DEPTH MLD	12'-7"

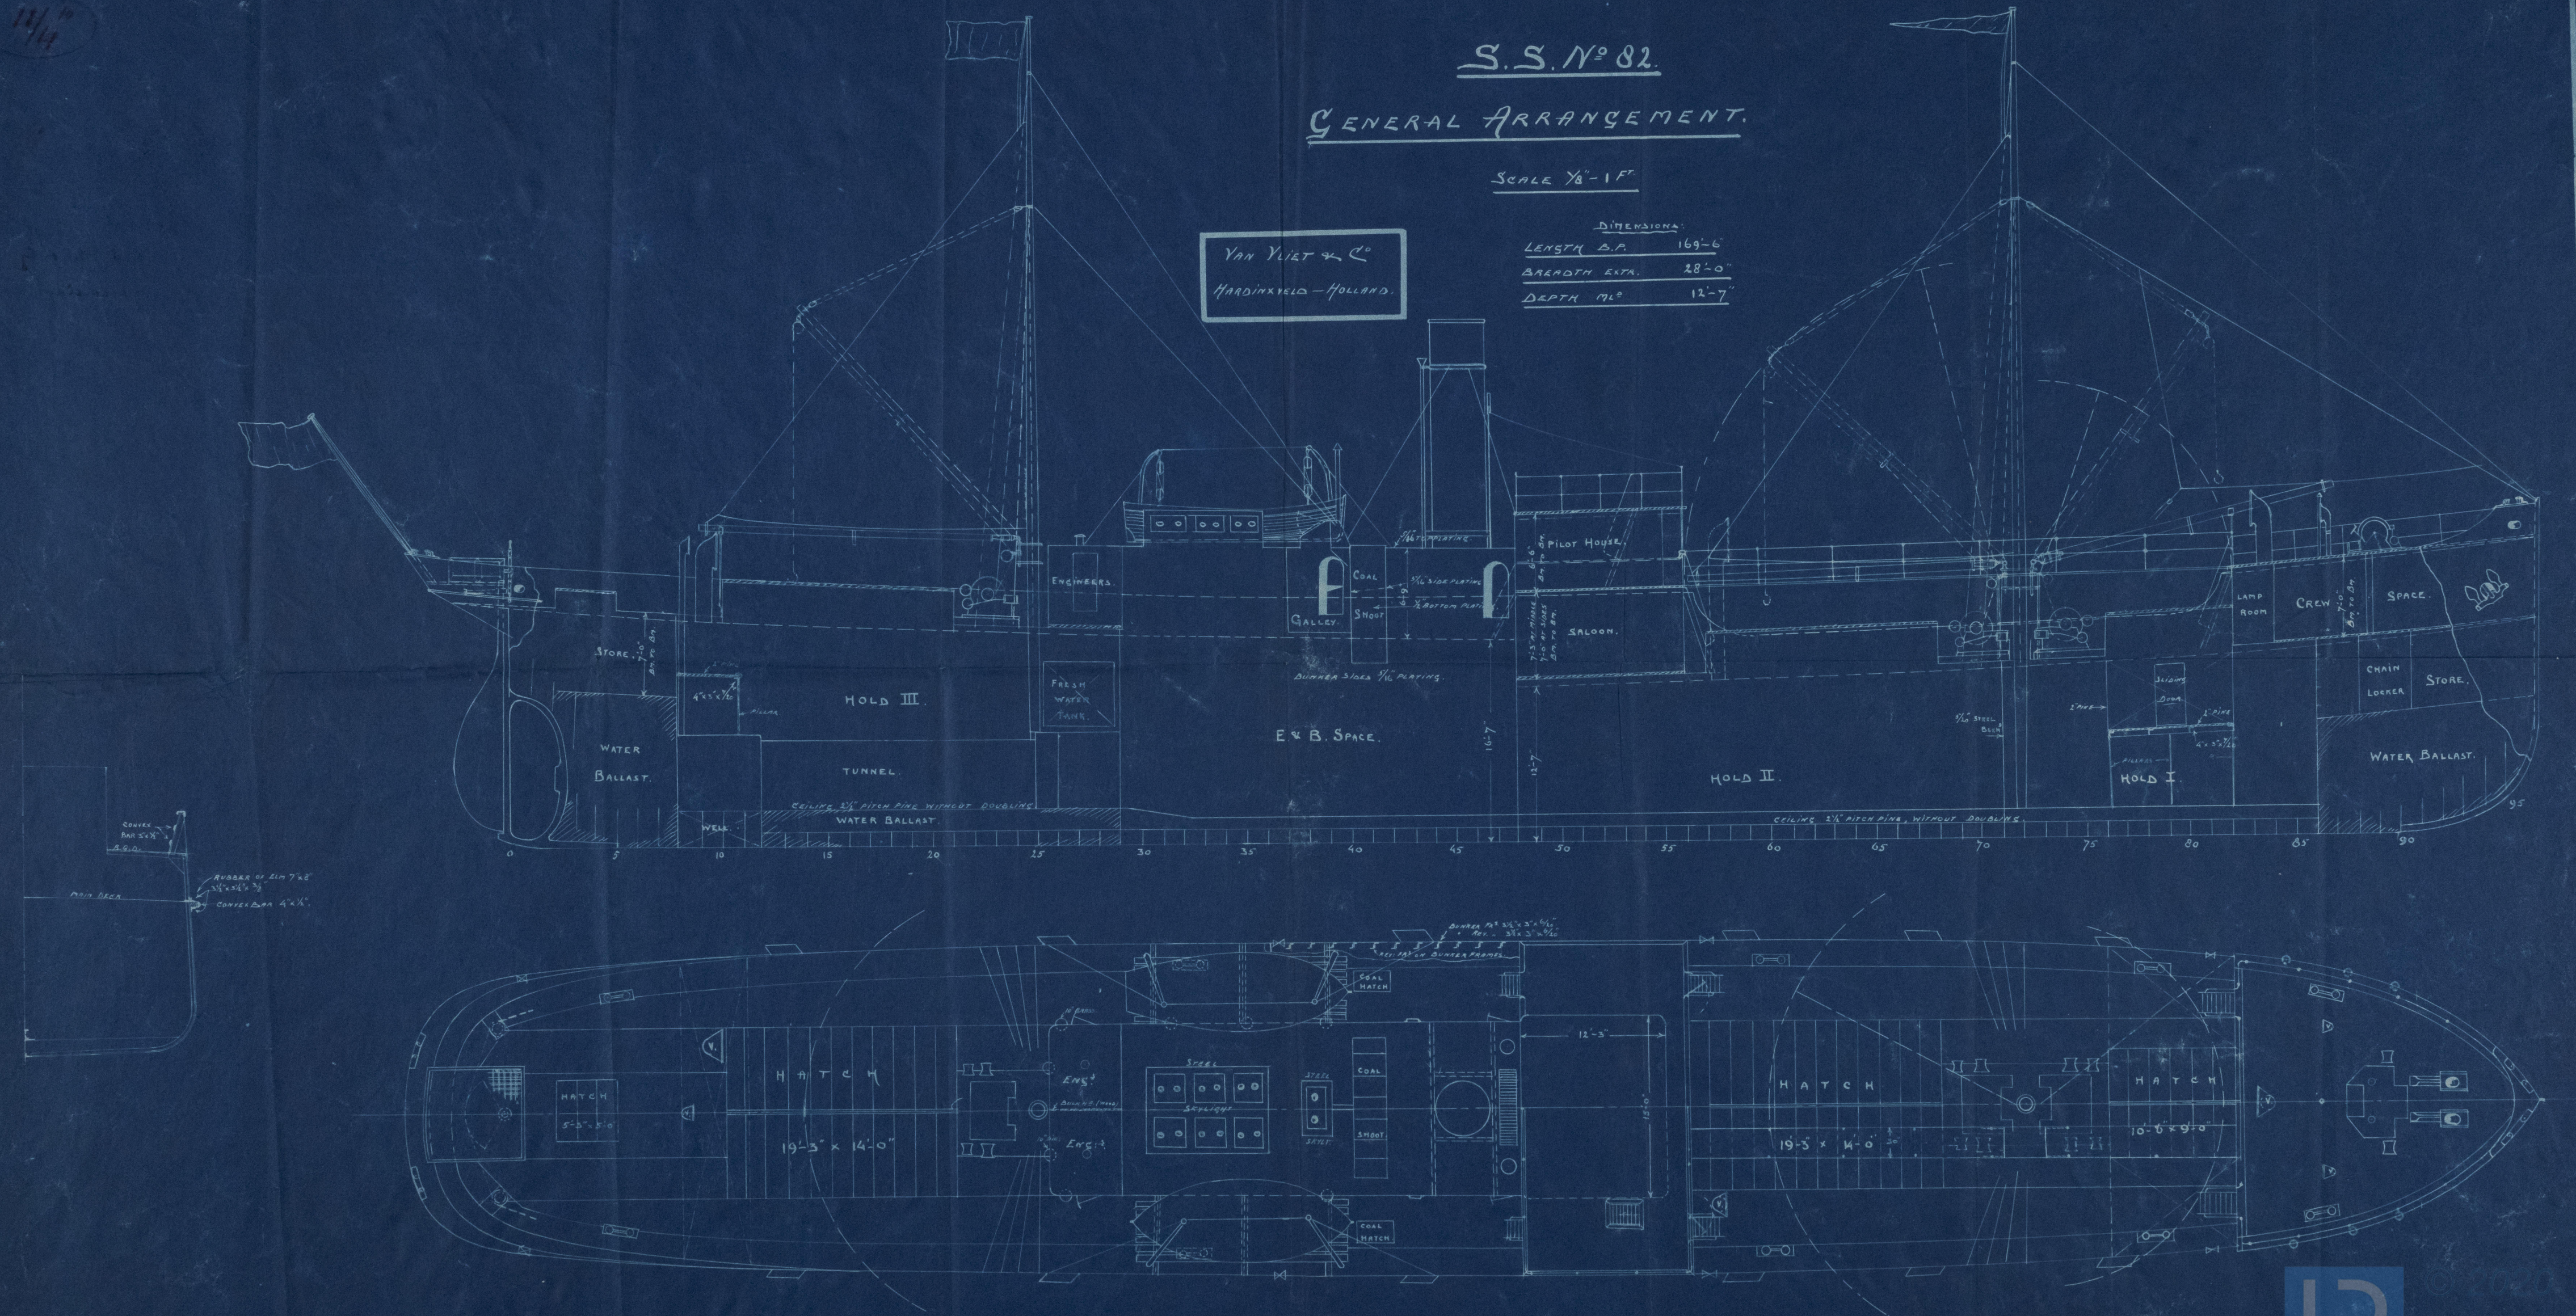

© 2020
Lloyd's Register
Foundation

52



London Green

General arrangement

S.S. 82 only

Rotterdam report 6855

© 2020

Lloyd's Register

009702-009710-0025