

PLAN OF STERN FRAME.

S.S. N° 267.

SCALE $\frac{1}{2}$ " = 1 FOOT.


$$L(B+D) = 425(56.75 + 55.33) = 58,284.$$

PROPELLER POST $10\frac{1}{2} \times 8\frac{1}{2}$ ". RUDDER POST $9 \times 8\frac{1}{2}$ "

$$\underline{A \times D = 165 \times 3.375 = 557.}$$

RUDDER HEAD 10 1/2" DIA^R. PINTLES 5 1/4" DIA^R.


VESSELS SPEED NOT EXCEEDING 10 KNOTS.

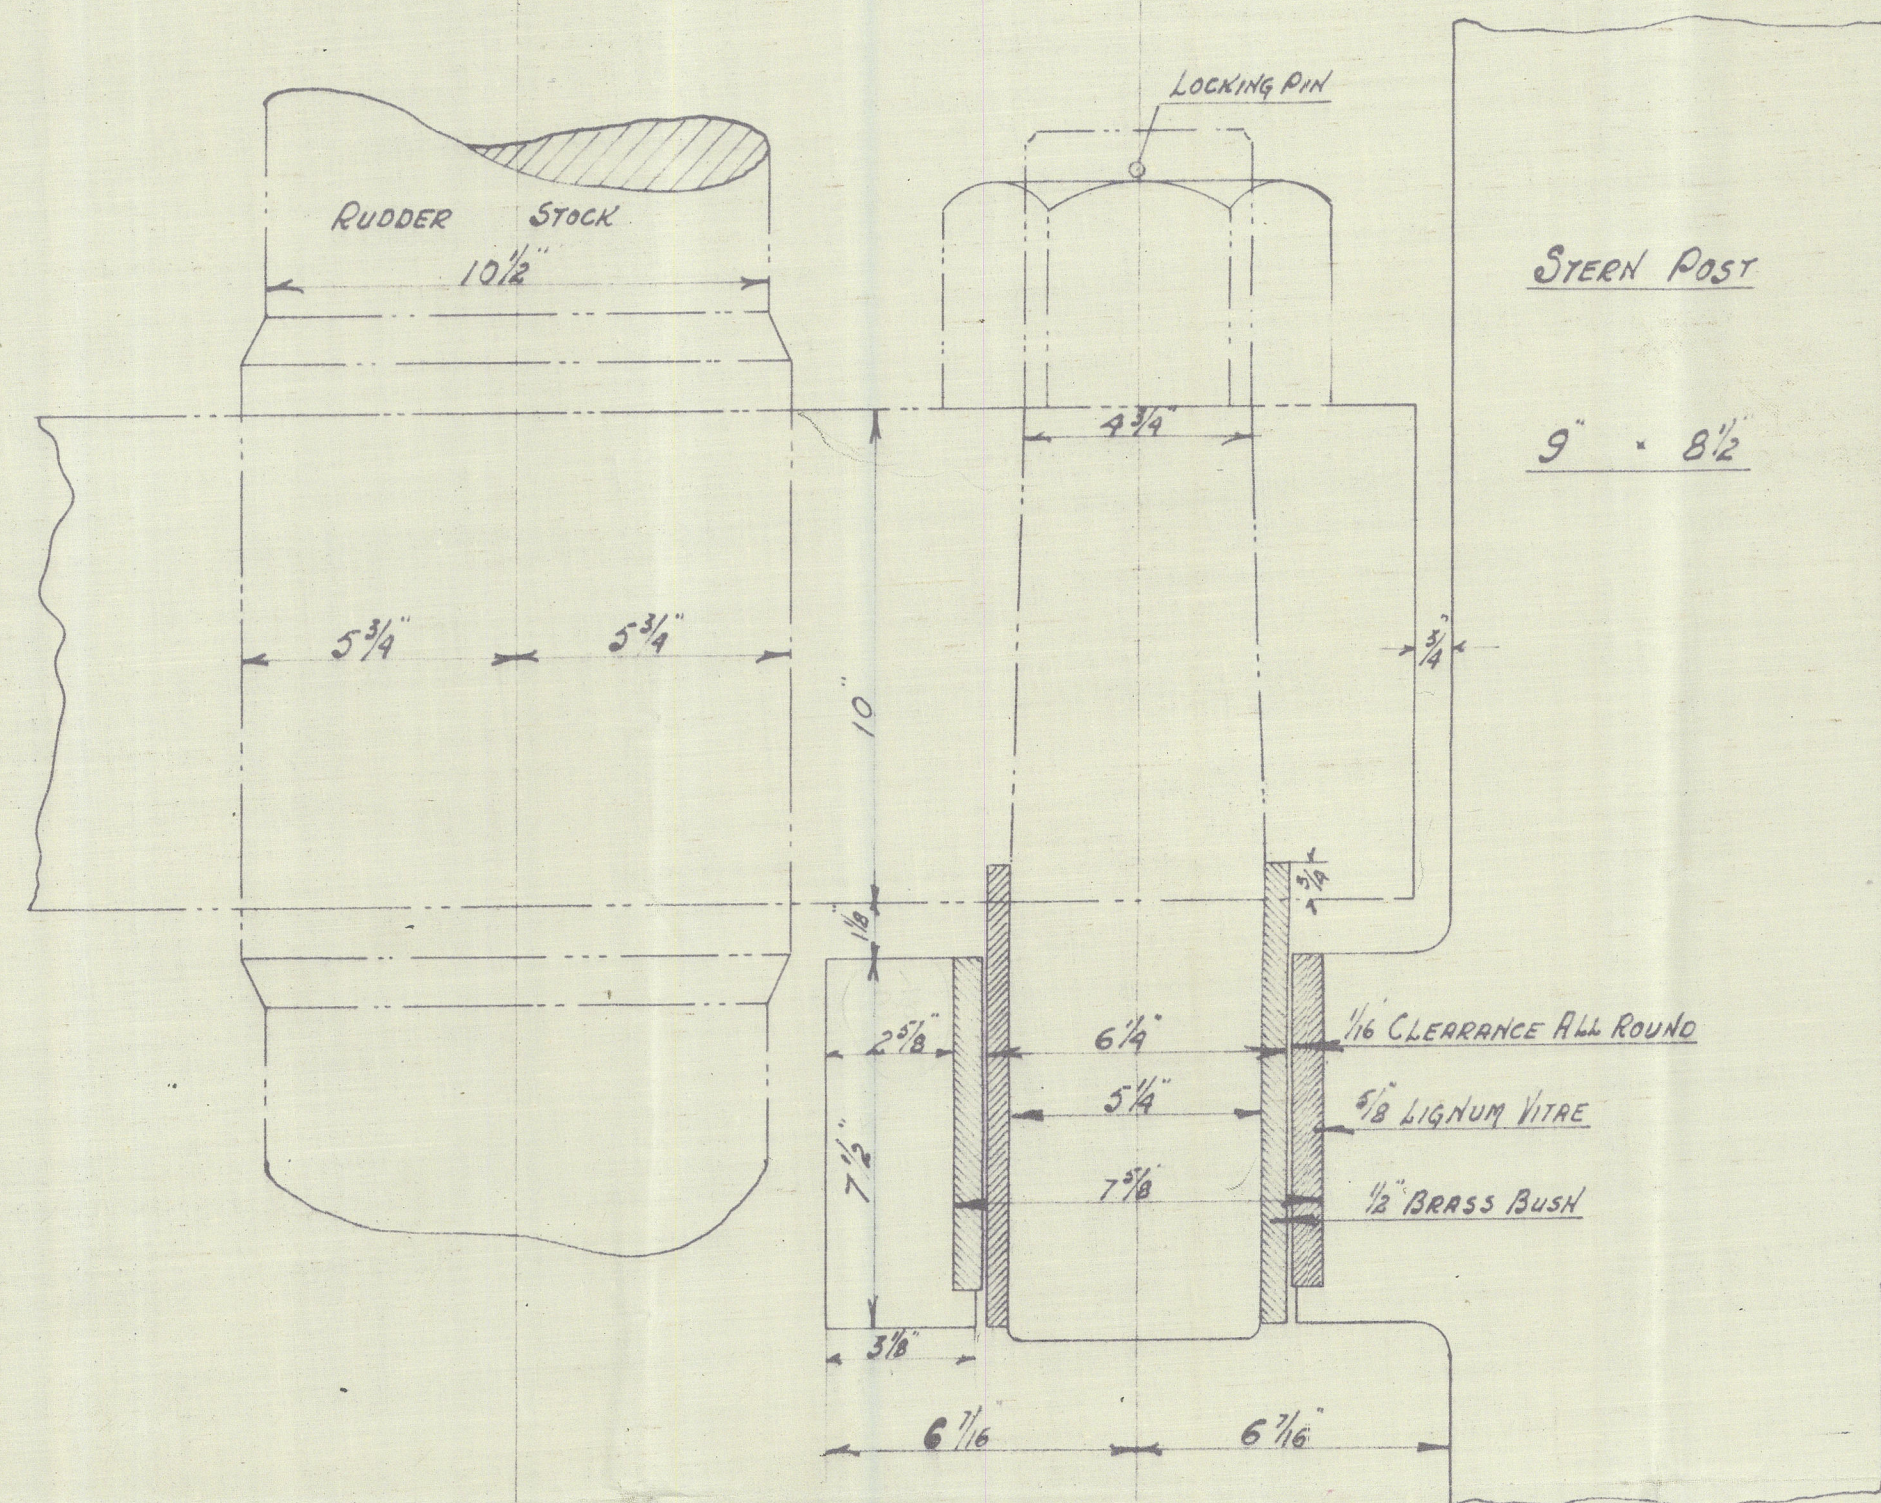

DETAIL OF GUDGEONS

SCALE 3" = 1 FOOT

NOTE:- LOCKING PIN TLE ON TOP GUDGEON ONLY.

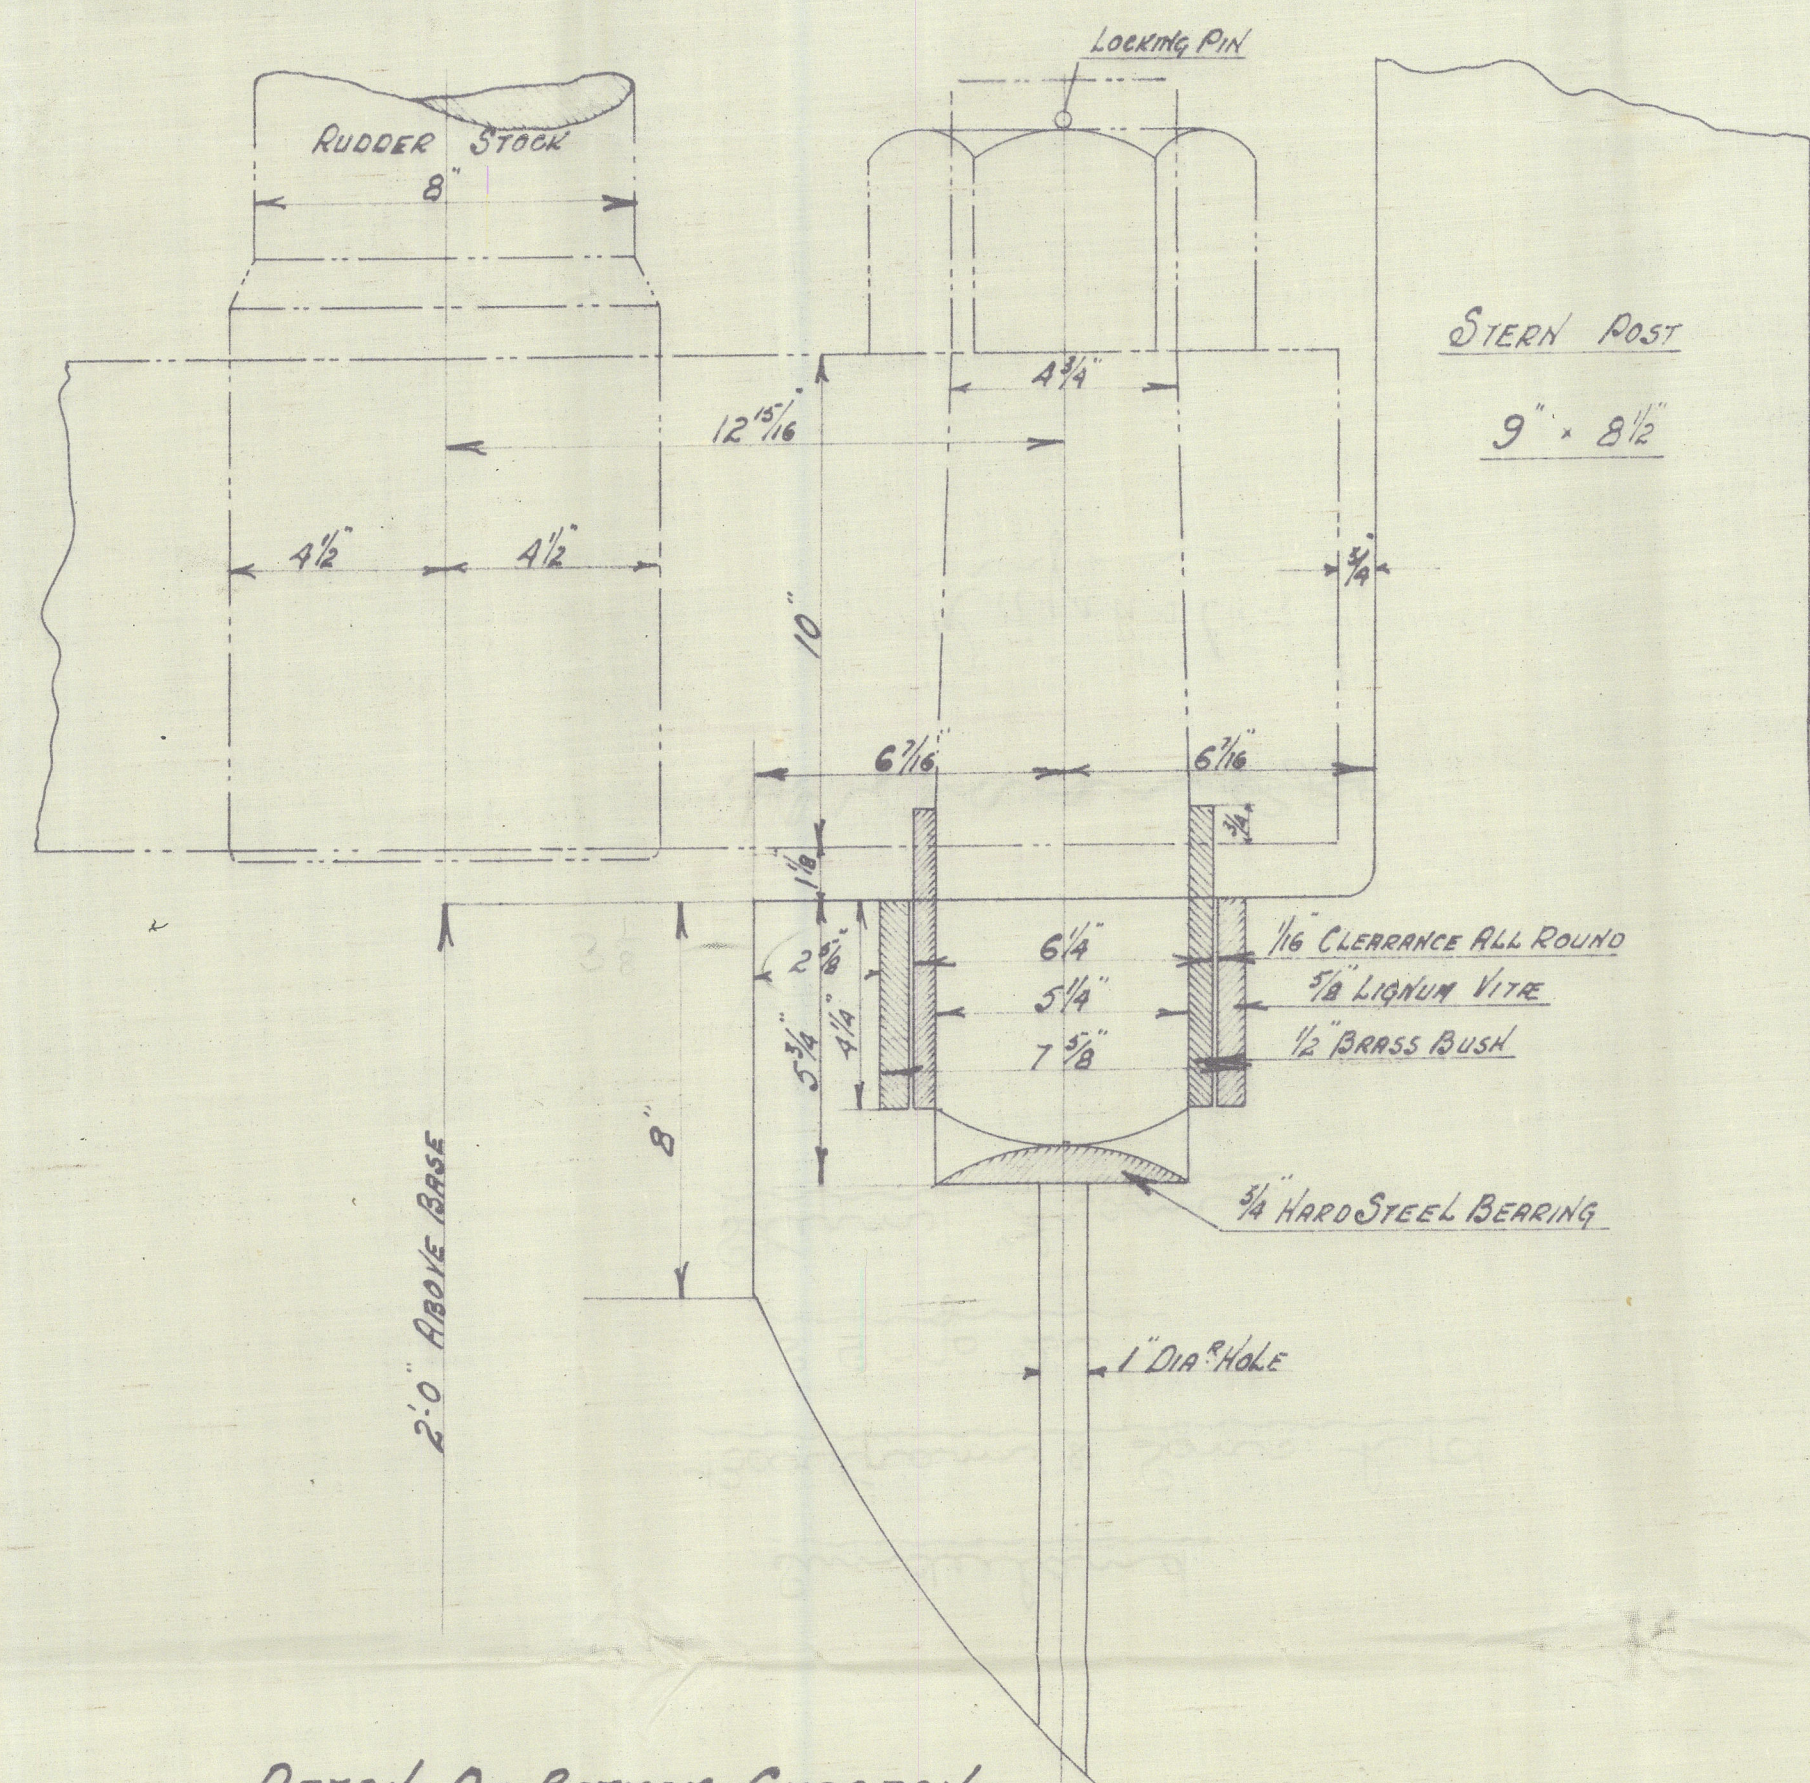

DETAIL OF BOTTOM GUDGEON

SCALE 3" = 1 FOOT.

BARTRAM & SONS., LTD
SHIPBUILDERS
SUNDERLAND

14.12.28

Sunderland.


Bartram & Sons. Ltd

S. S. No. 264

Stern Frame.

GEN. BOX NO 788

"Rajahstan."

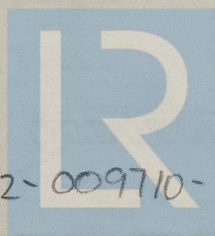

© 2020

009702-009710-0225

Lloyd's Register
Foundation