

STERN FRAME & STERN CORNER CASTING


$\frac{1}{2} = 1 - \frac{1}{2}$

25

SHIP N^o 1127

STERN FRAME
& STERN
CORNER CASTING

SCALE. $\frac{1}{8}$ " To 1' PL. TO 1' PL. INCH C 3-7

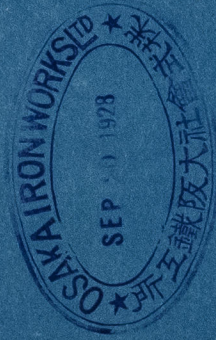

ME- CAST STEEL.
ASTING. "

SHELL PL. --- D = 1 $\frac{1}{8}$ " RIV. --- P = 5. D. ZIG.
KEEL PL. --- " --- P = 5. D.
FLOOR PL. --- AS PER DETAIL PLAN.
IG TO SHELL PL. --- D = 1" RIV. --- P = 5. D.
INTL PL. --- D = $\frac{7}{8}$ " RIV. --- P = 5. D.
FLOOR PL. --- AS PER DETAIL PLAN.
KEEL PL. --- D = 1 $\frac{1}{8}$ " --- P = 4. D.

Heige Mann

Kobe 6879

665

GEN BOX N^o 599

9010-027690-11 F 600