


No 472

MIDSHIP SECTION.

TO CLASS TEISHINSHO RULE 1ST CLASS VESSEL

& LLOYD'S 100 A1 WITH FREE BOARD.

SCALE 1/2 INCH TO ONE FOOT

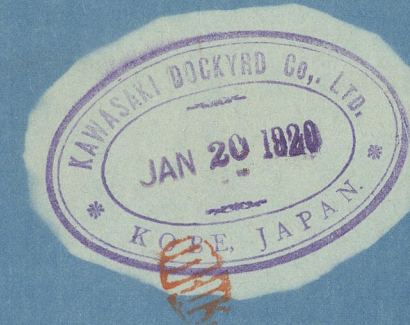


PRINCIPAL DIMENSIONS	
LENGTH BETWEEN P.P.	385'-0"
BREADTH MOULDED	51'-0"
DEPTH MOULDED TO UPP. DK.	28'-0"
HEIGHT BETWEEN UP. & AWNING DKS.	8'-0"
" " " " " "	8'-6"

SCANTLING NUMBERS	
B	51
D	28
TRANSVERSE NUMBER	79
L	385
LONGITUDINAL NUMBER	30.415
LD TO AWNING DECK	107
d	16-0"

EQUIPMENT NUMBER	
LONGITUDINAL NUMBER	30.415
AWNING DK. (385 x 8 x 75)	2.310
DK HOUSES (8711 x 7.75 x 5)	333.43
NUMERAL	3325843

EQUIPMENT	
3 BOWER ANCHORS (STOCKLESS)	58 CWT. EACH
1 STREAM ANCHOR (COMMON)	16 1/2 - EX. STOCK
1 KEDGE	7
2 3/4" STUD CHAIN CABLE	210 FATHOMS
4 3/4" STEEL WIRE FOR STREAM ANCHOR	90
4 3/4" TOWLINE	120
2 COILS OF 8" MANILA	90 - EACH
2 " " " "	90

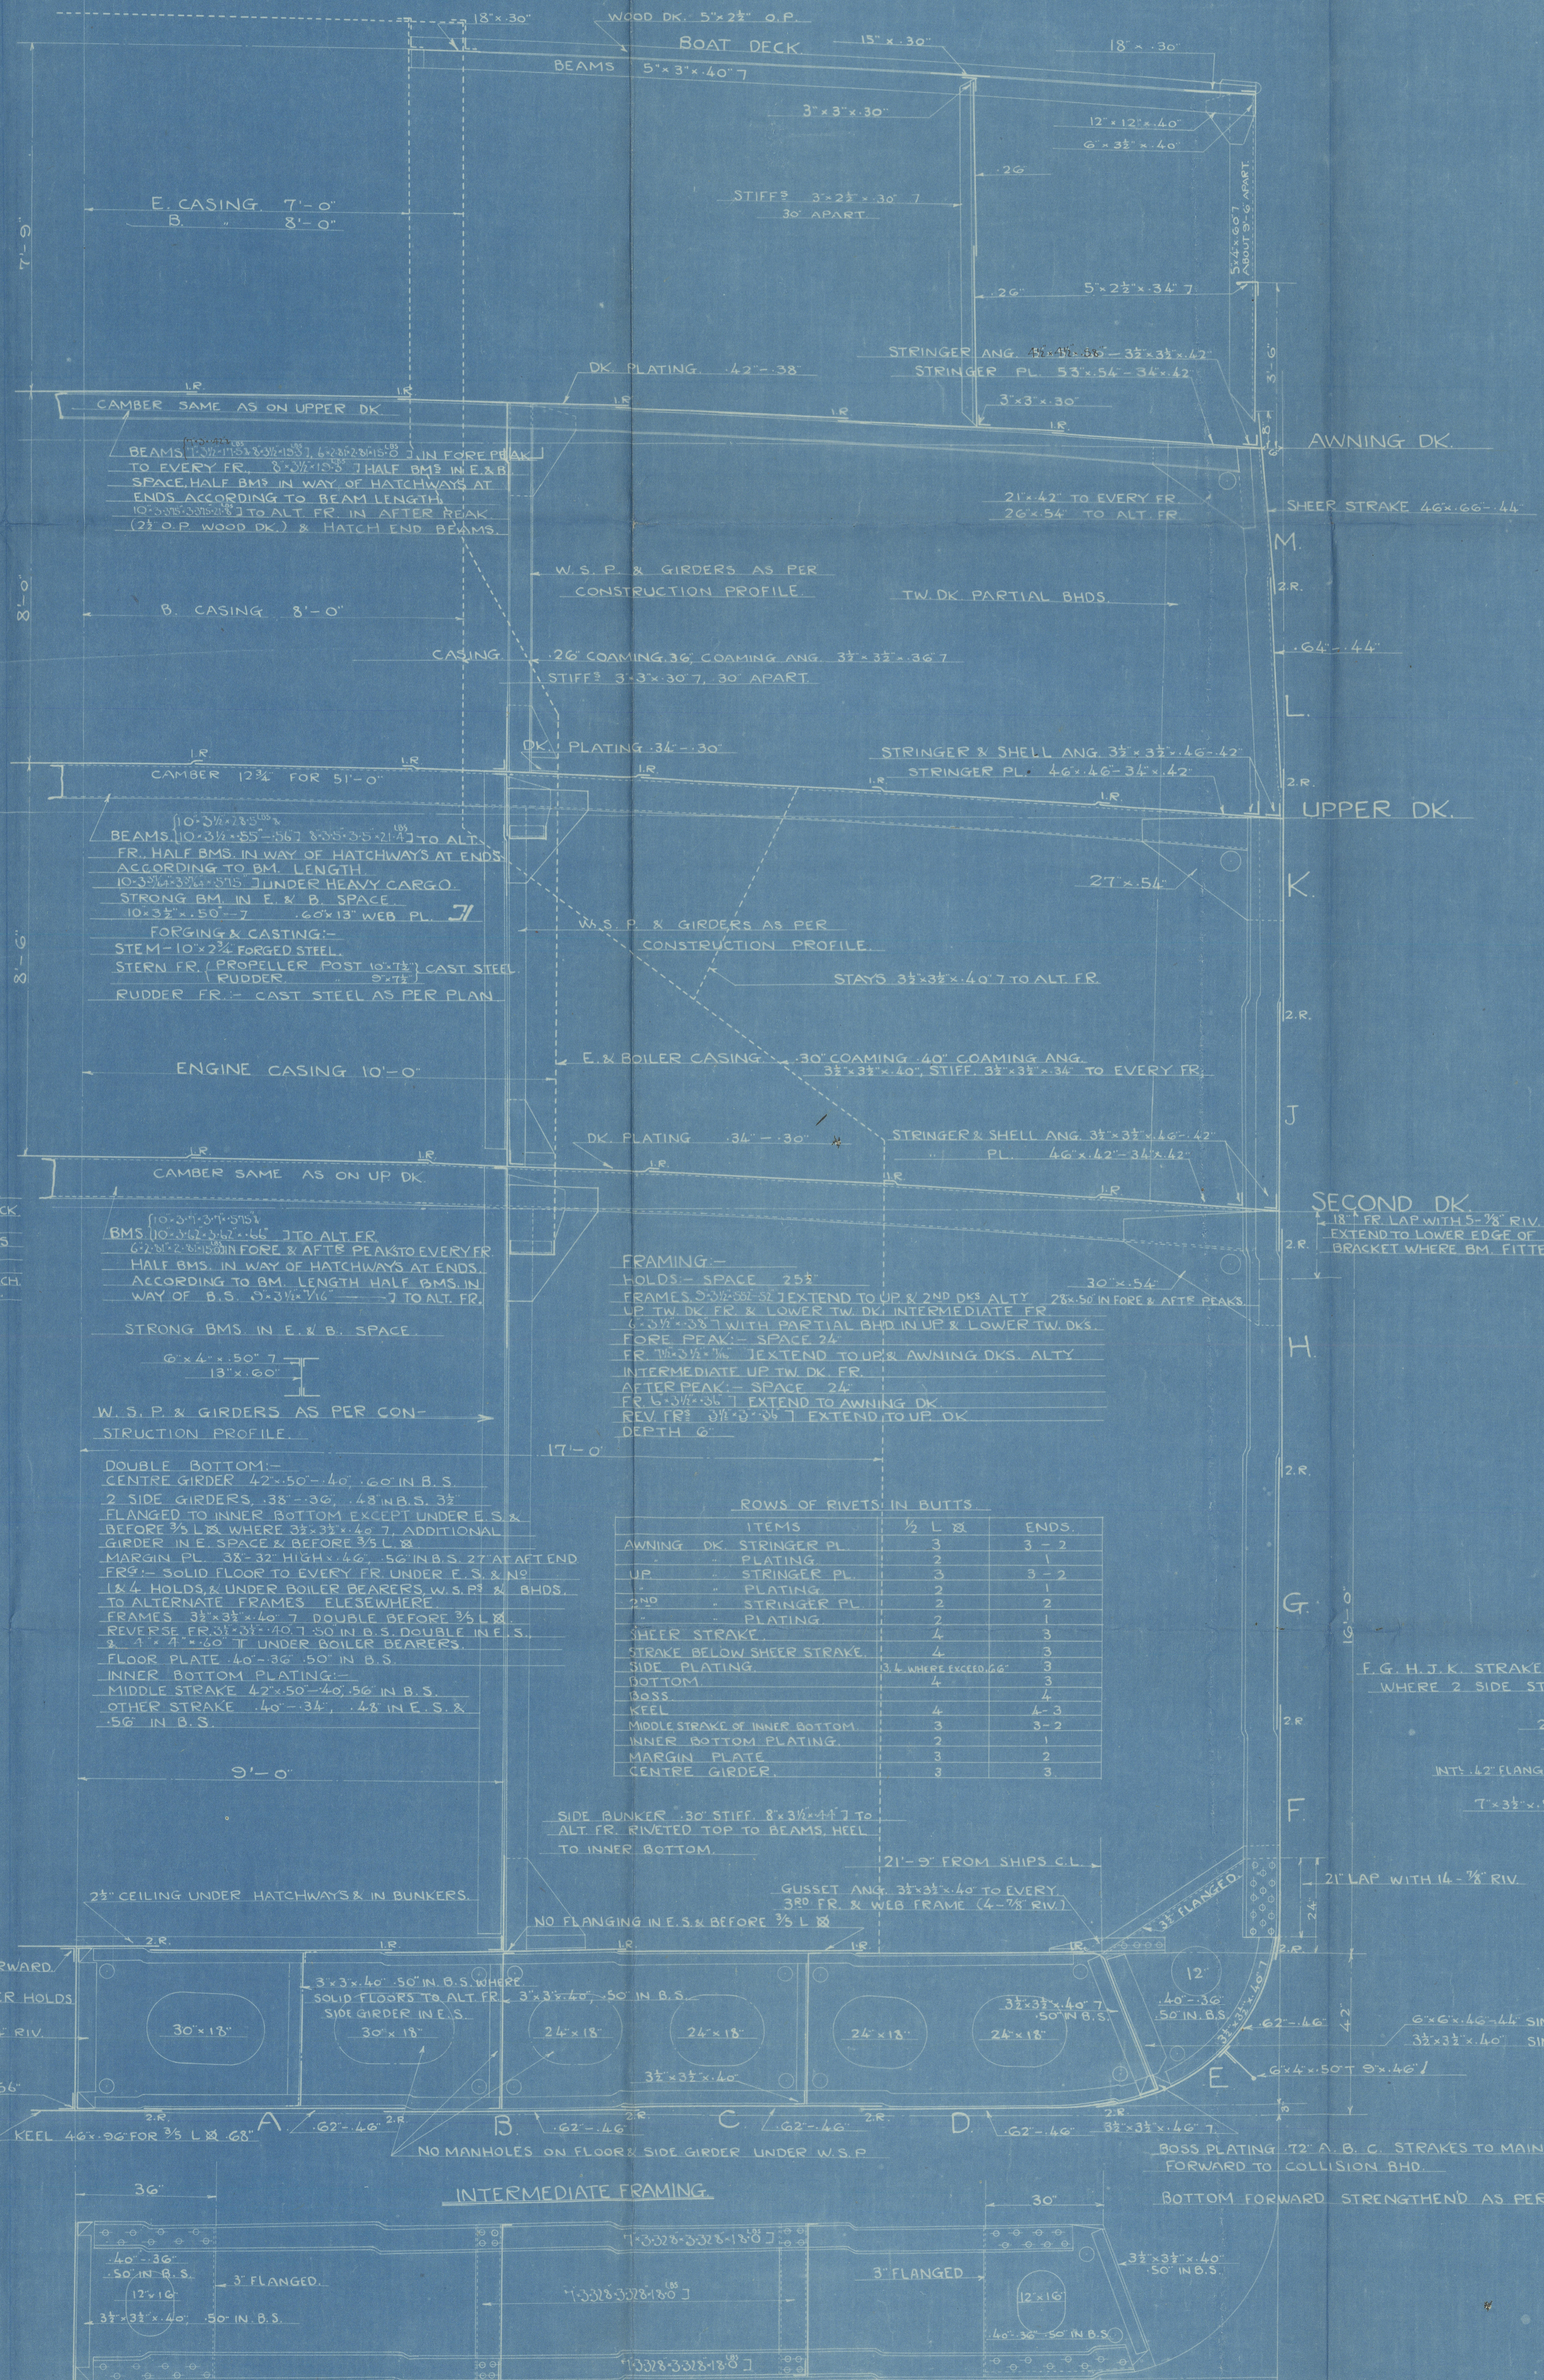

ROWS OF RIVETS IN BUTTS			
ITEMS	1/2 L	3/4 L	ENDS
AWNING DK. STRINGER PL.	1	3	2
" " PLATING	2	1	
UP. " STRINGER PL.	3	3	2
" " PLATING	2	1	
2ND " STRINGER PL.	2	2	
" " PLATING	2	1	
SHEER STRAKE	4	3	
STRAKE BELOW SHEER STRAKE	4	3	
SIDE PLATING	3 L WHERE EXCEED 66"	3	
BOTTOM	4	3	
KEEL	4	4-3	
MIDDLE STRAKE OF INNER BOTTOM	3	3-2	
INNER BOTTOM PLATING	2	1	
MARGIN PLATE	3	2	
CENTRE GIRDER	3	3	

K 472

S/S HOLLAND MARU

Midship Section

Kobe no 2721



© 2021

Lloyd's Register
Foundation

004721-004721-0002