



NO 115

ENCLOSURE TO
 OASTER
 CONSTRUCTION
 COMPANY
 Glasgow

T. S. PASSENGER DAY STEAMER

220' x 28'-6" x 16'-3"

SCALE 1/8" = 1 FOOT

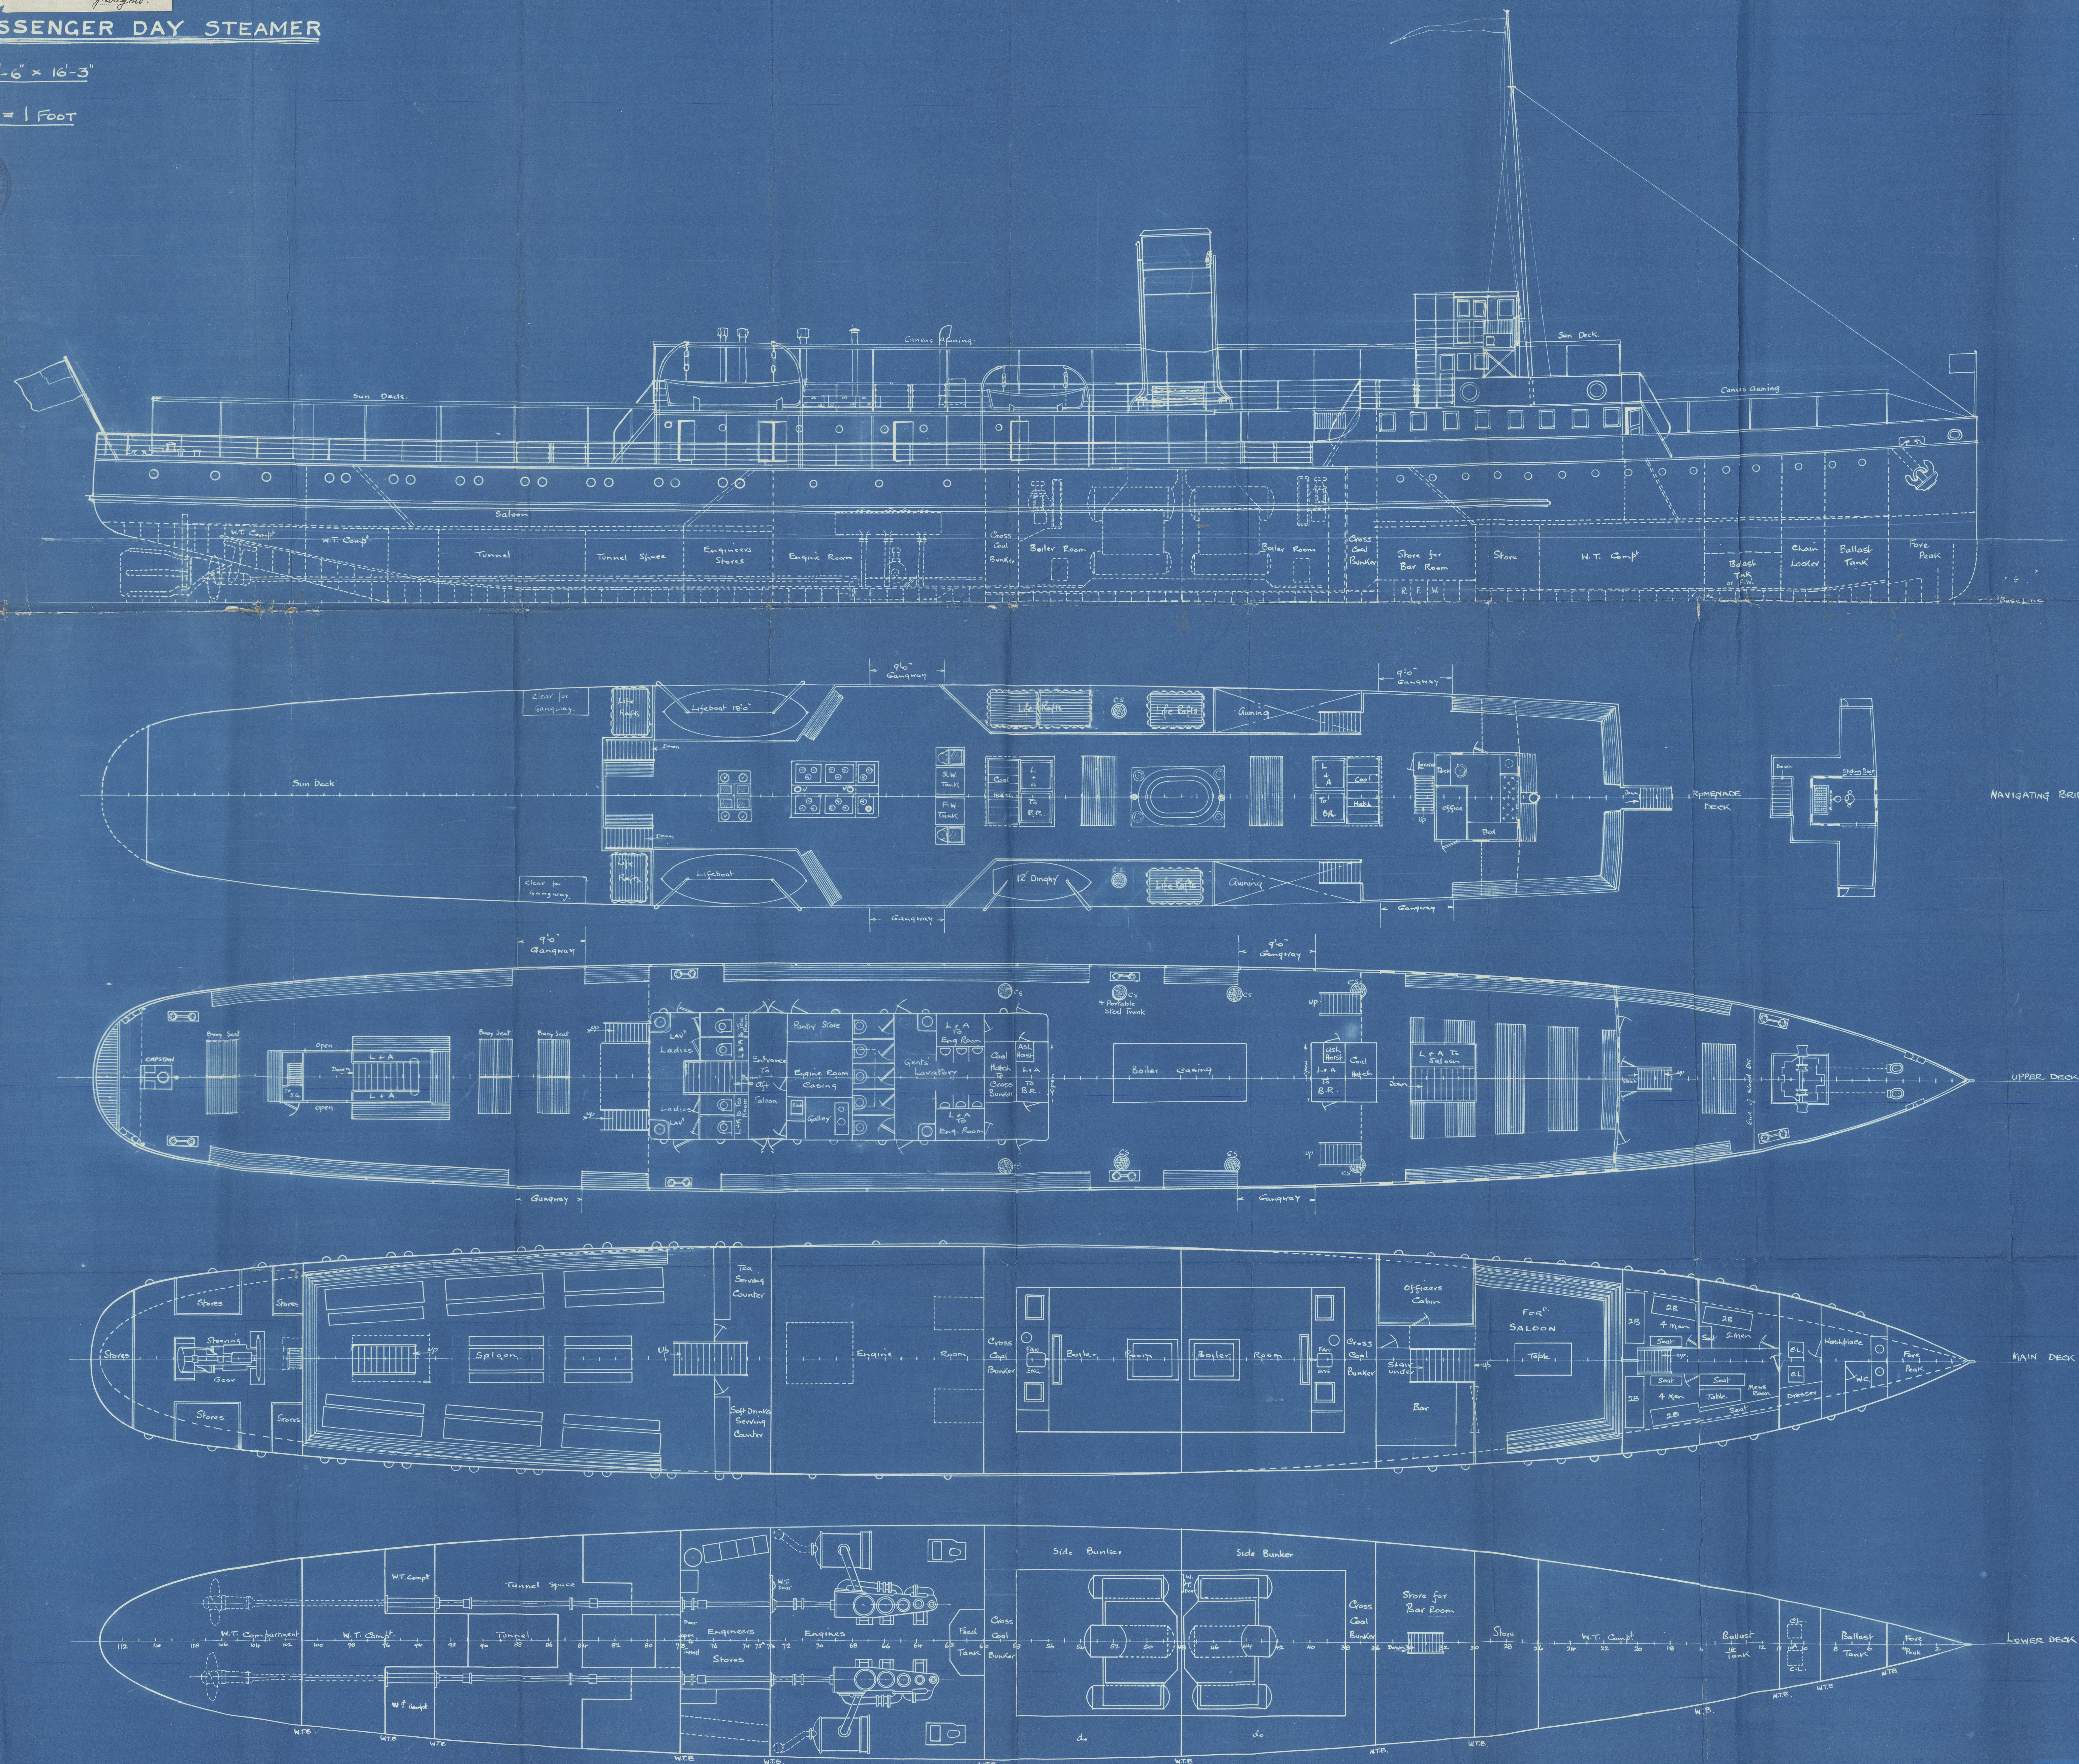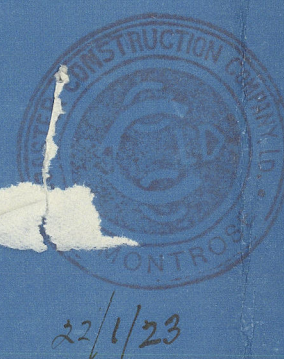

0006 2/2



EASTER
CONSTRUCTION
COMPANY
LIMITED

ENCLOSURE TO

Lloyds Reg.

Glasgow.

Coastal Construction Co.

Contract N° 115

Ex. M.M.S. WEXFORD.

"Doomba" "

GENERAL ARRANGEMENT.

Profile & Decks.



© 2021

Lloyd's Register
Foundation

009757-009770-0006 1/2