


T. S. PASSENGER DAY STEAMER

220' x 28'-6" x 16'-3"

SCALE 1/8" = 1 FOOT

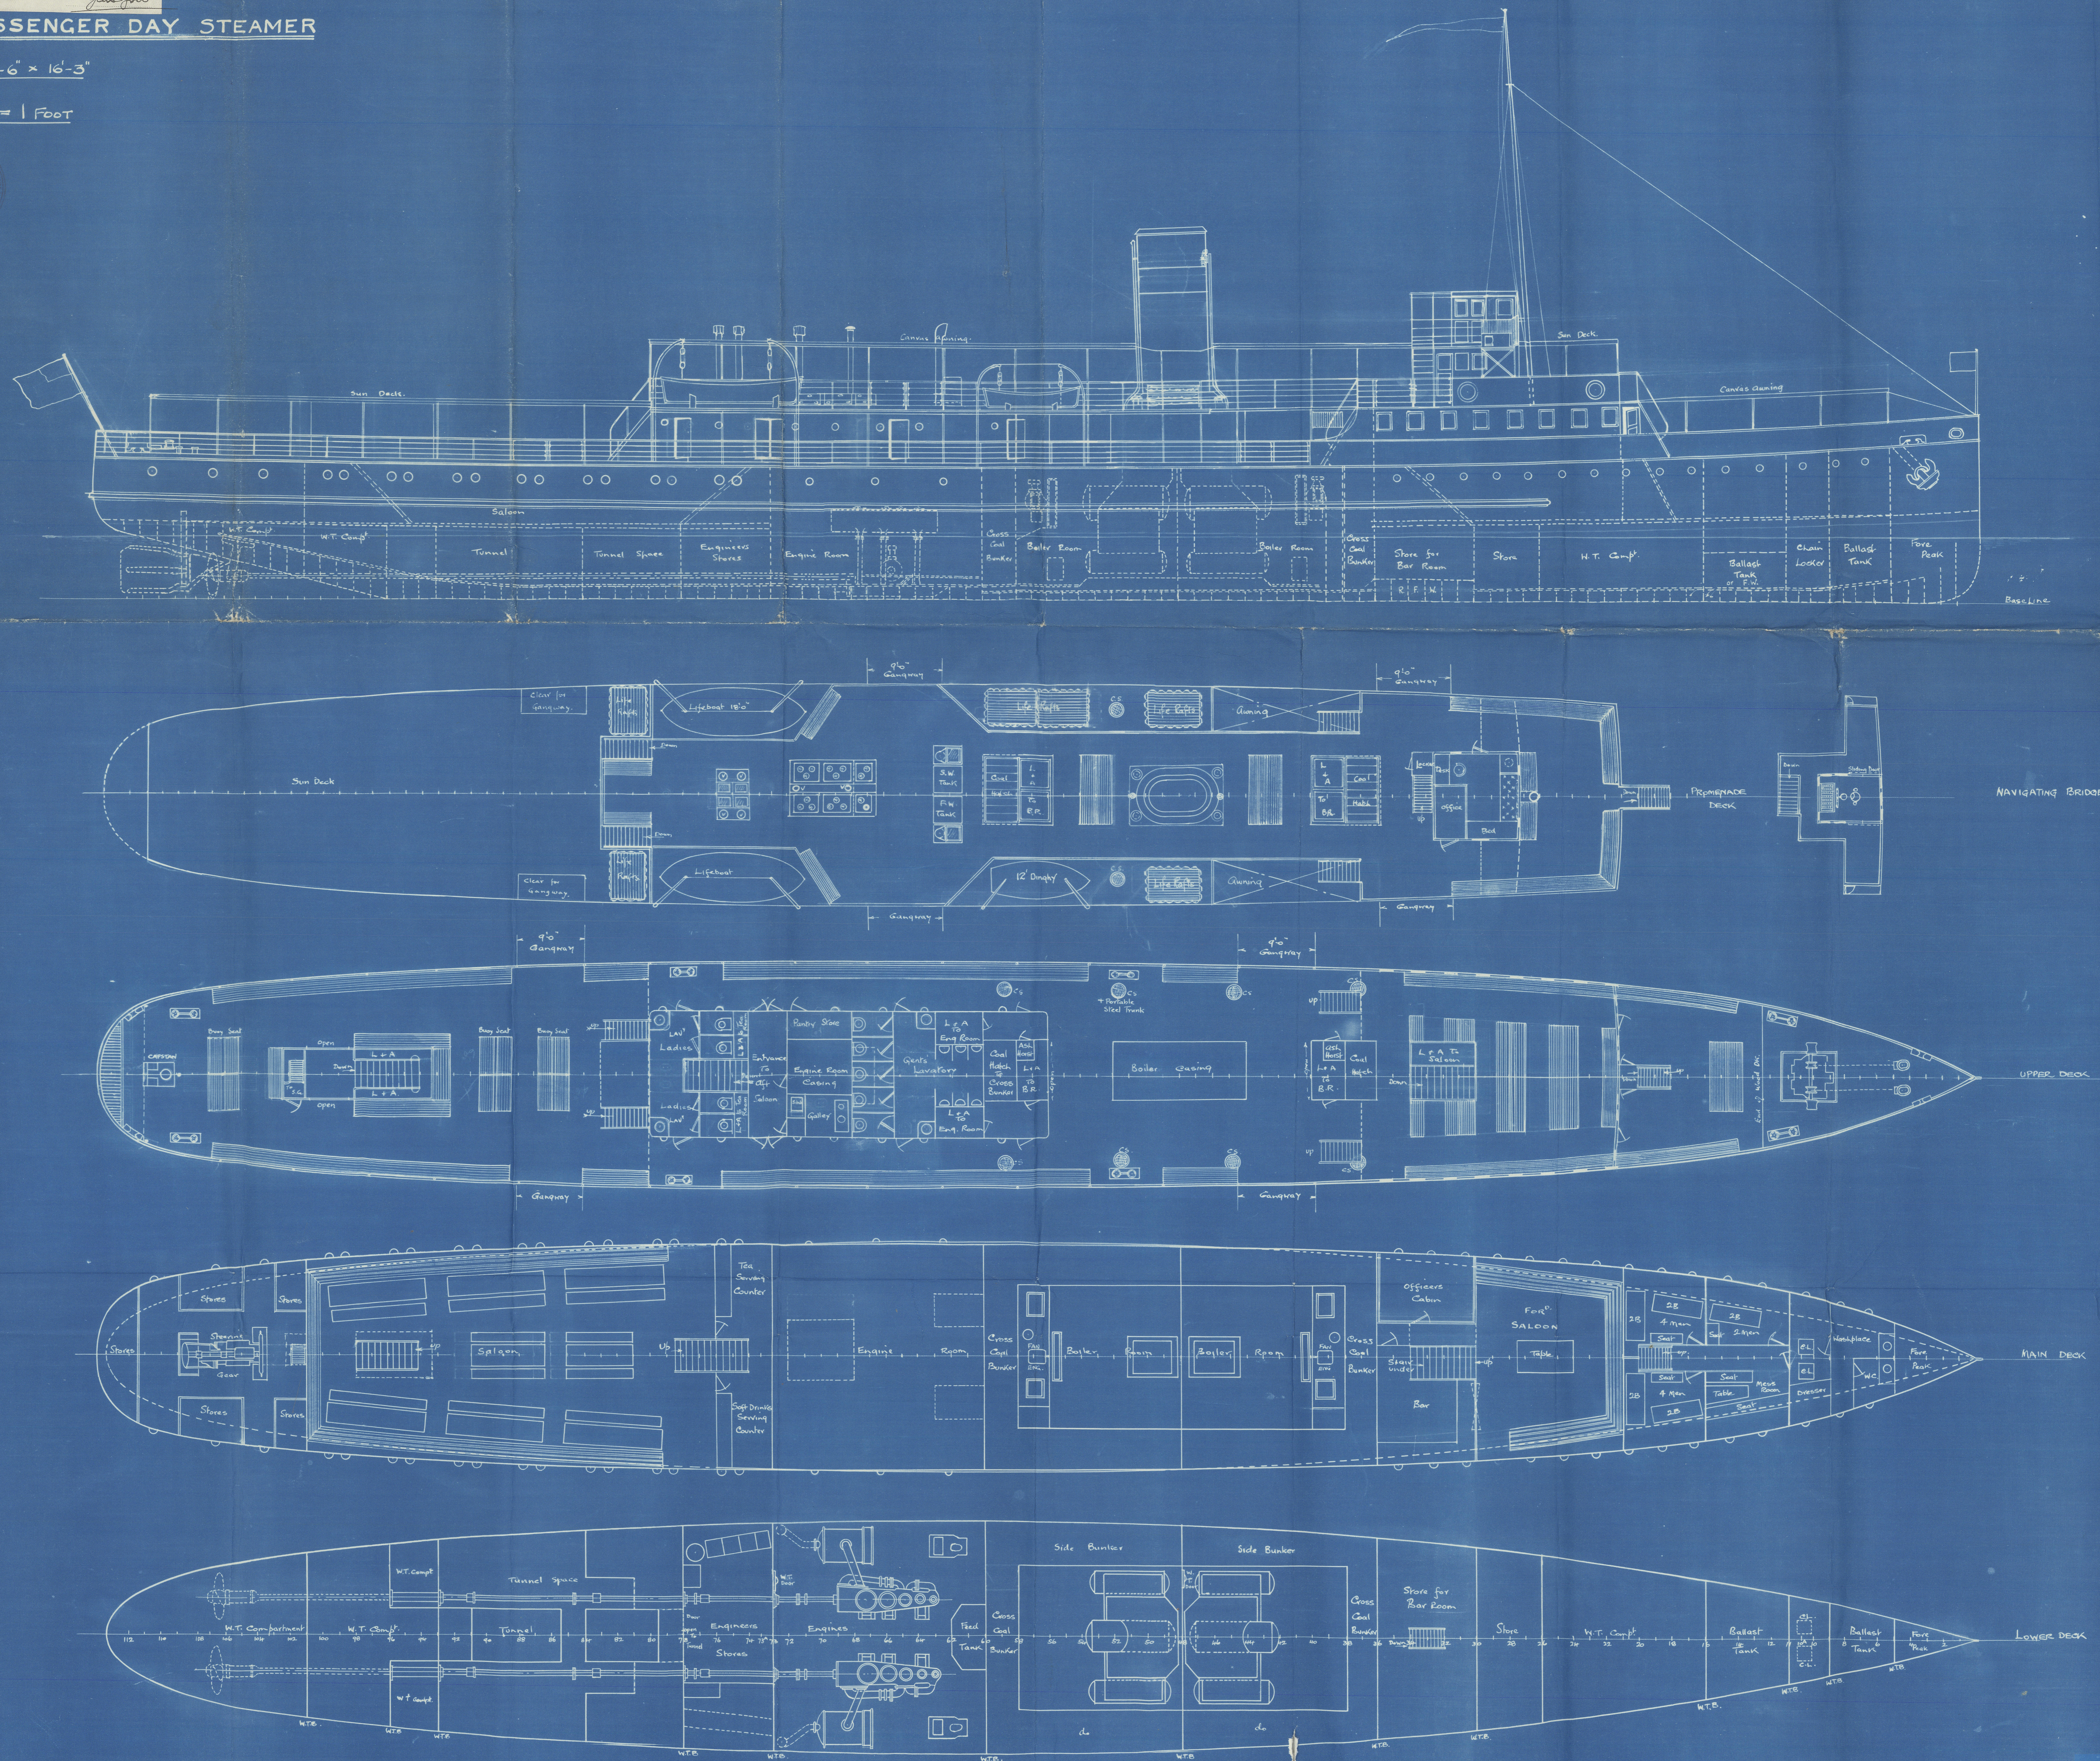



EASTER
CONSTRUCTION
COMPANY
LIMITED

0010 2/2

ENCLOSURE TO

Lloyd's Register

Has low