



GENERAL ARRANGEMENT

SCALE 1/8"=1 FOOT

DIMENSIONS:- L.B.P. 305'-10" x B. M.D. 44'-3" x D. M.D. TO UPPER DECK 24'-6"

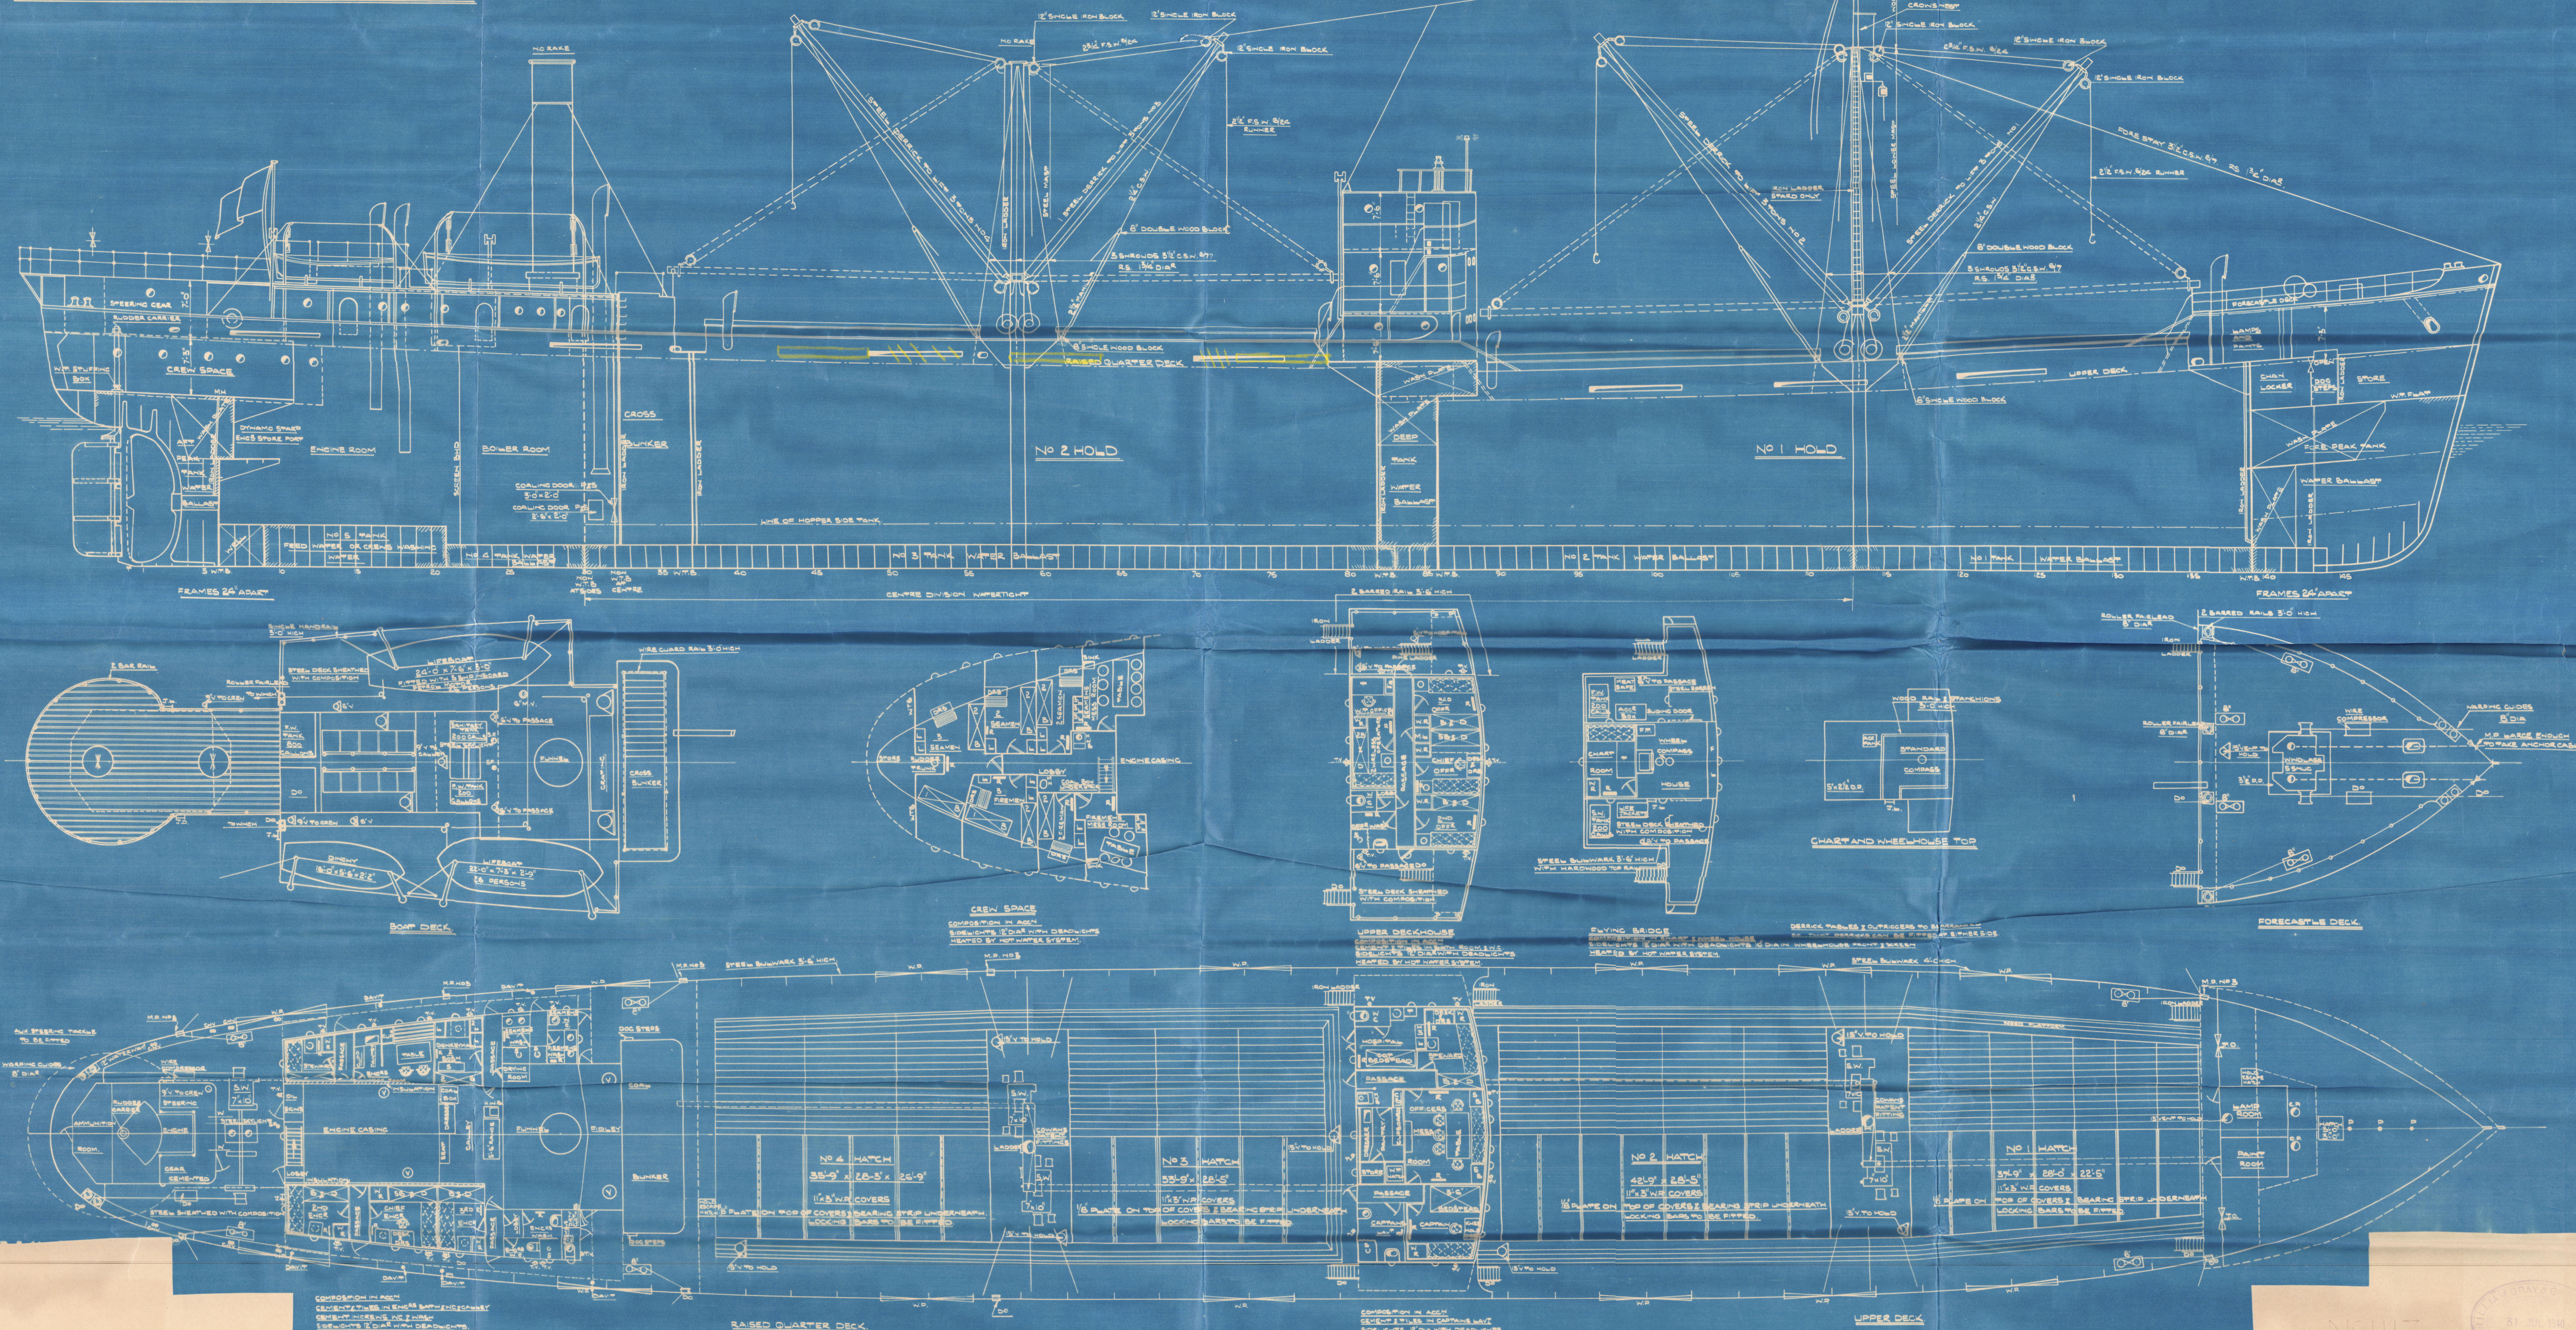

Nº 1117

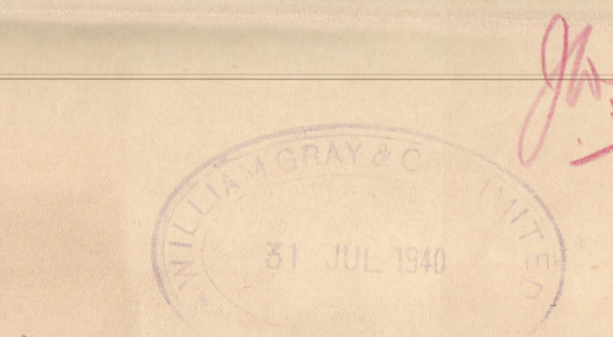

Grays 1117
Approved General Agent

S.S. "EMPIRE SEDGE".

W.HPL RPT No. 18173.

6.

Grays 1117 C.A.R.
M.O.S. 150

009789-009795-0074

009789-009795-0074



© 2021

Lloyd's Register
Foundation