

22.6.26




RUDDER

SCALE 1/2" = 1 FT

4 OFF OF BEST FORGED STEEL

APPROX WT = .44 TON EACH.

678

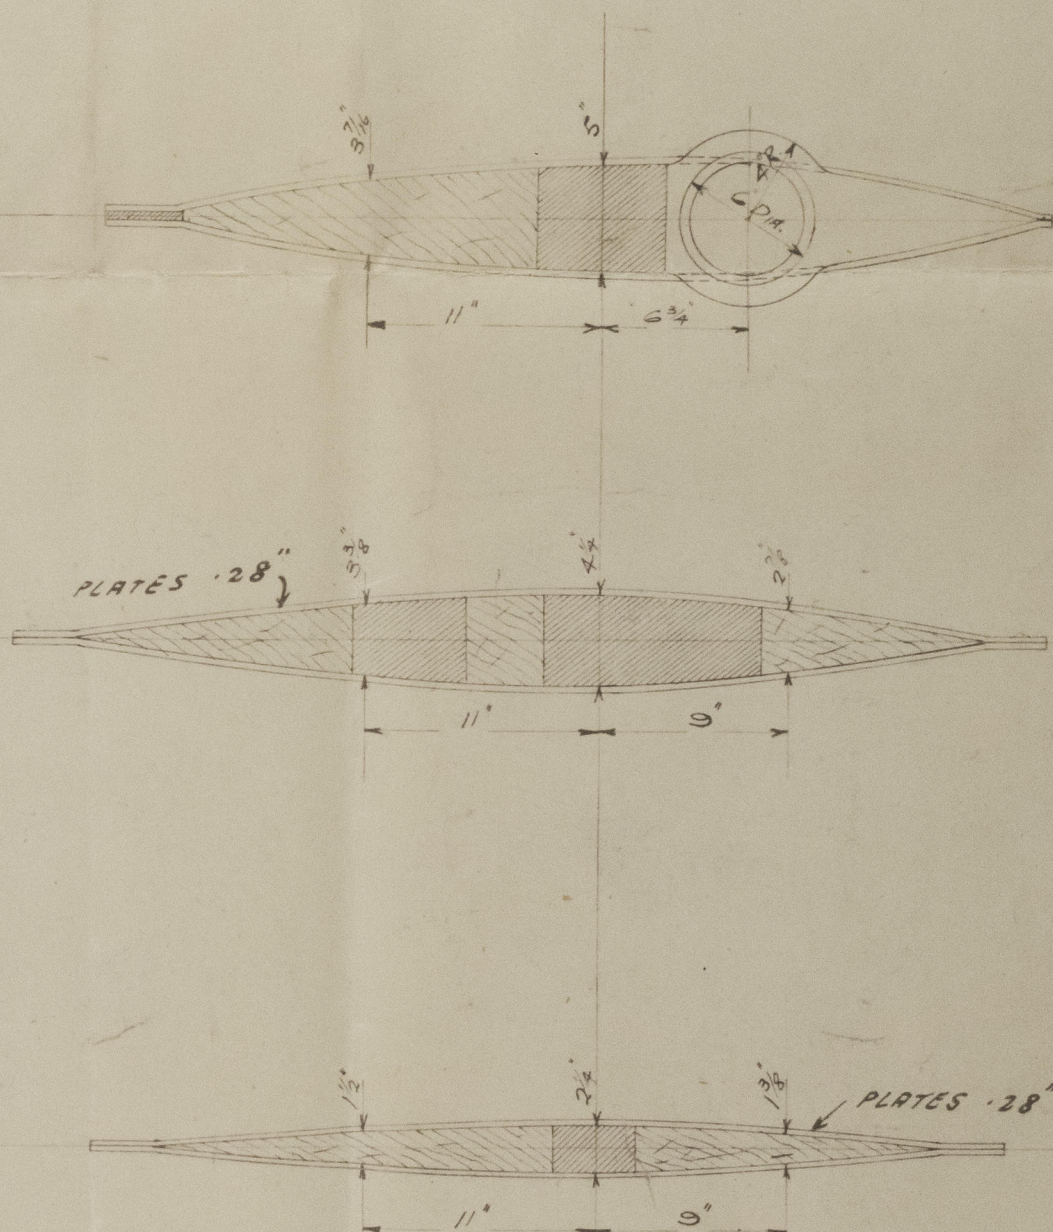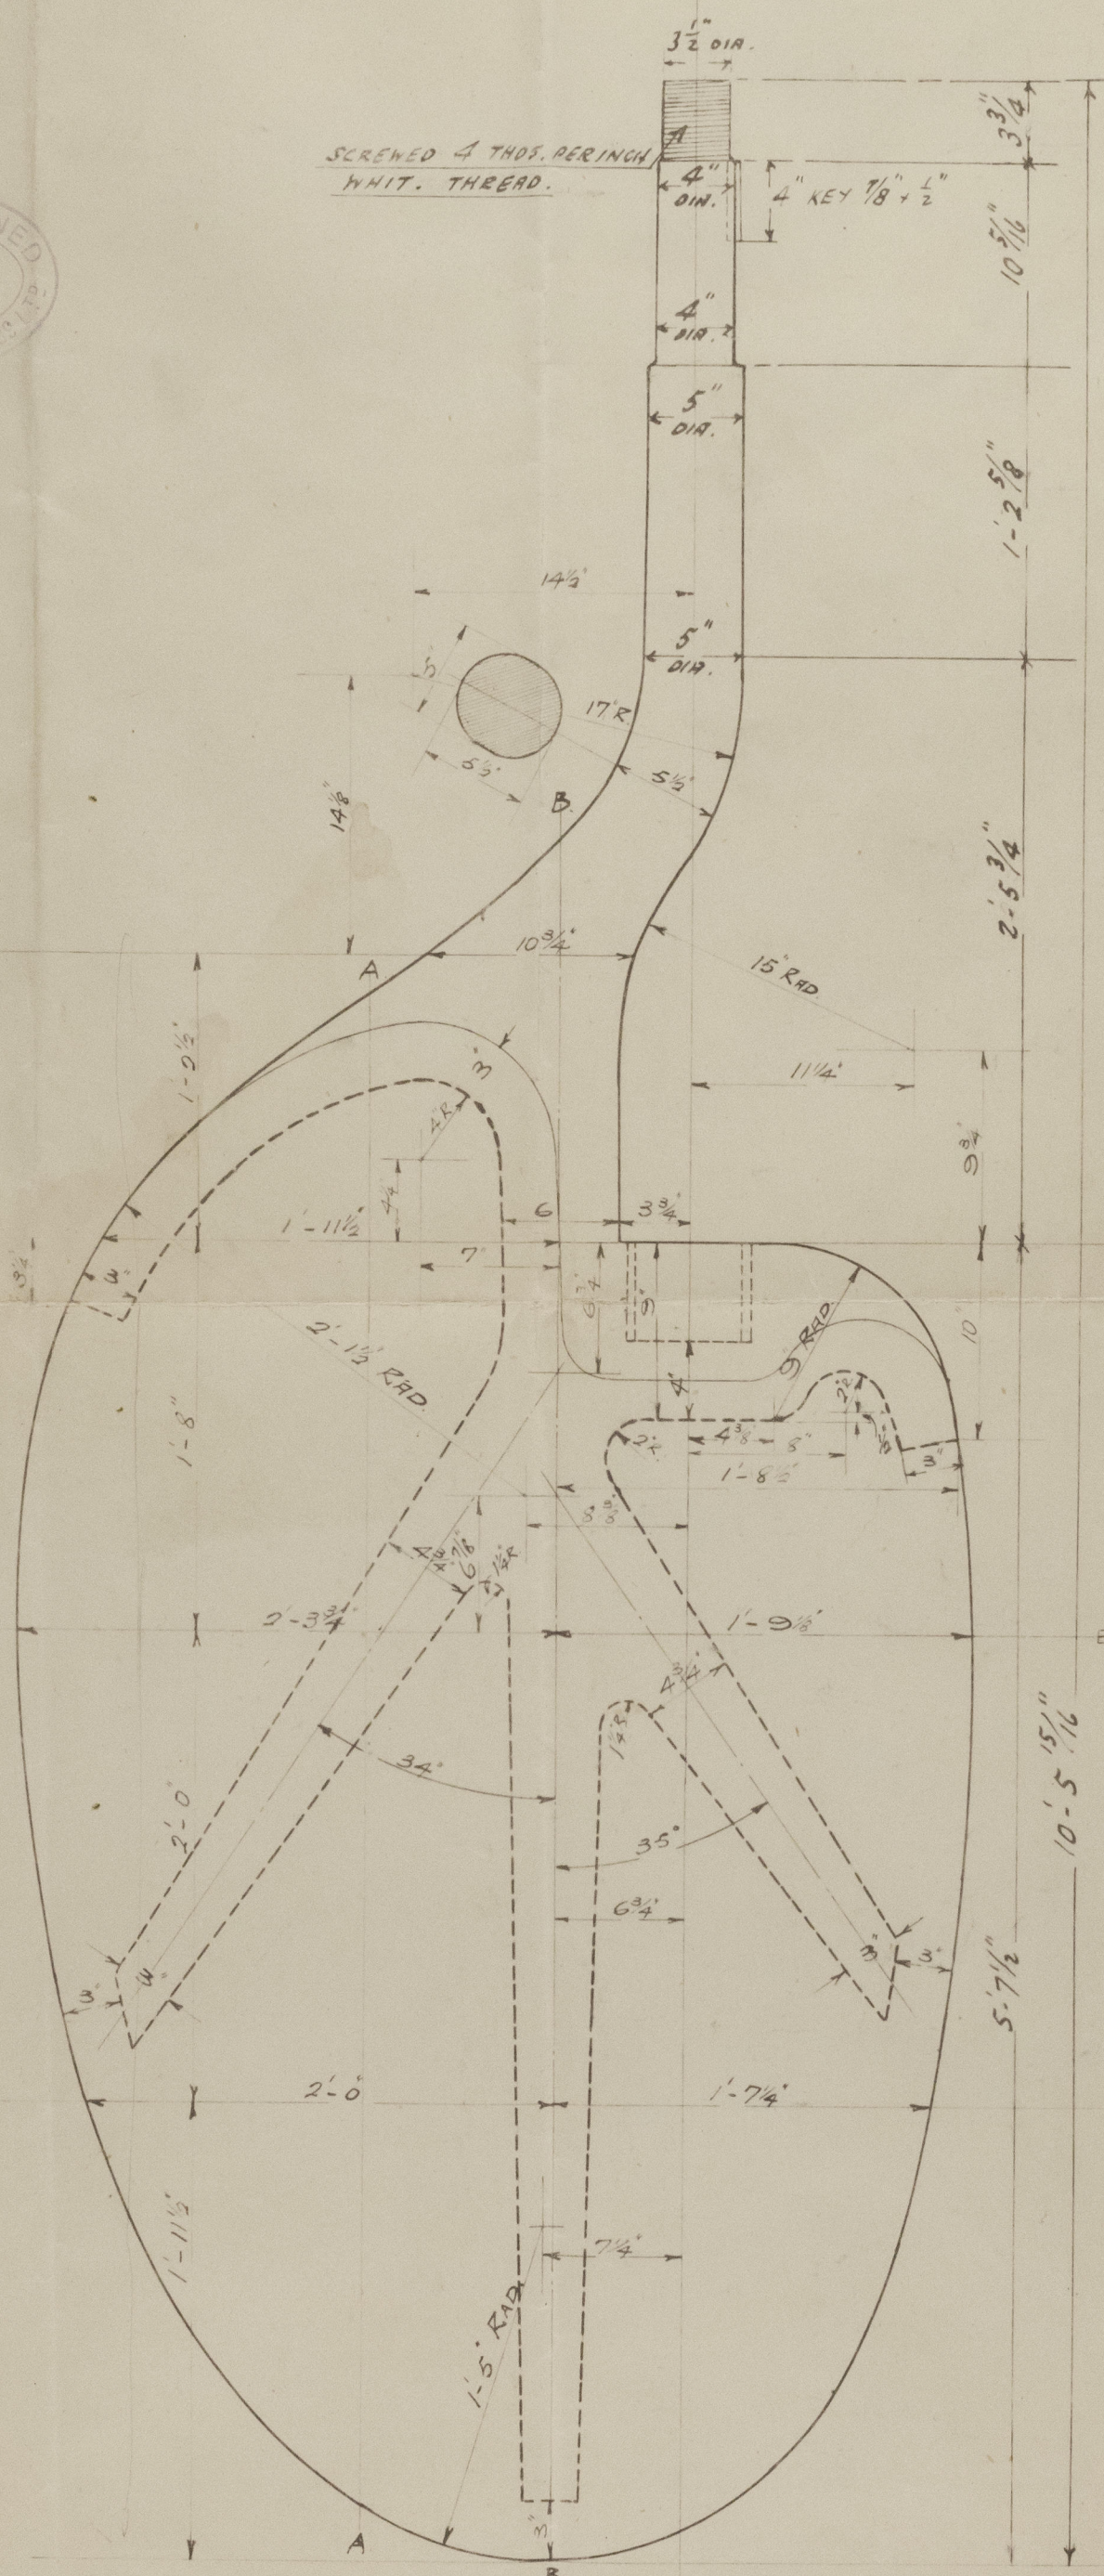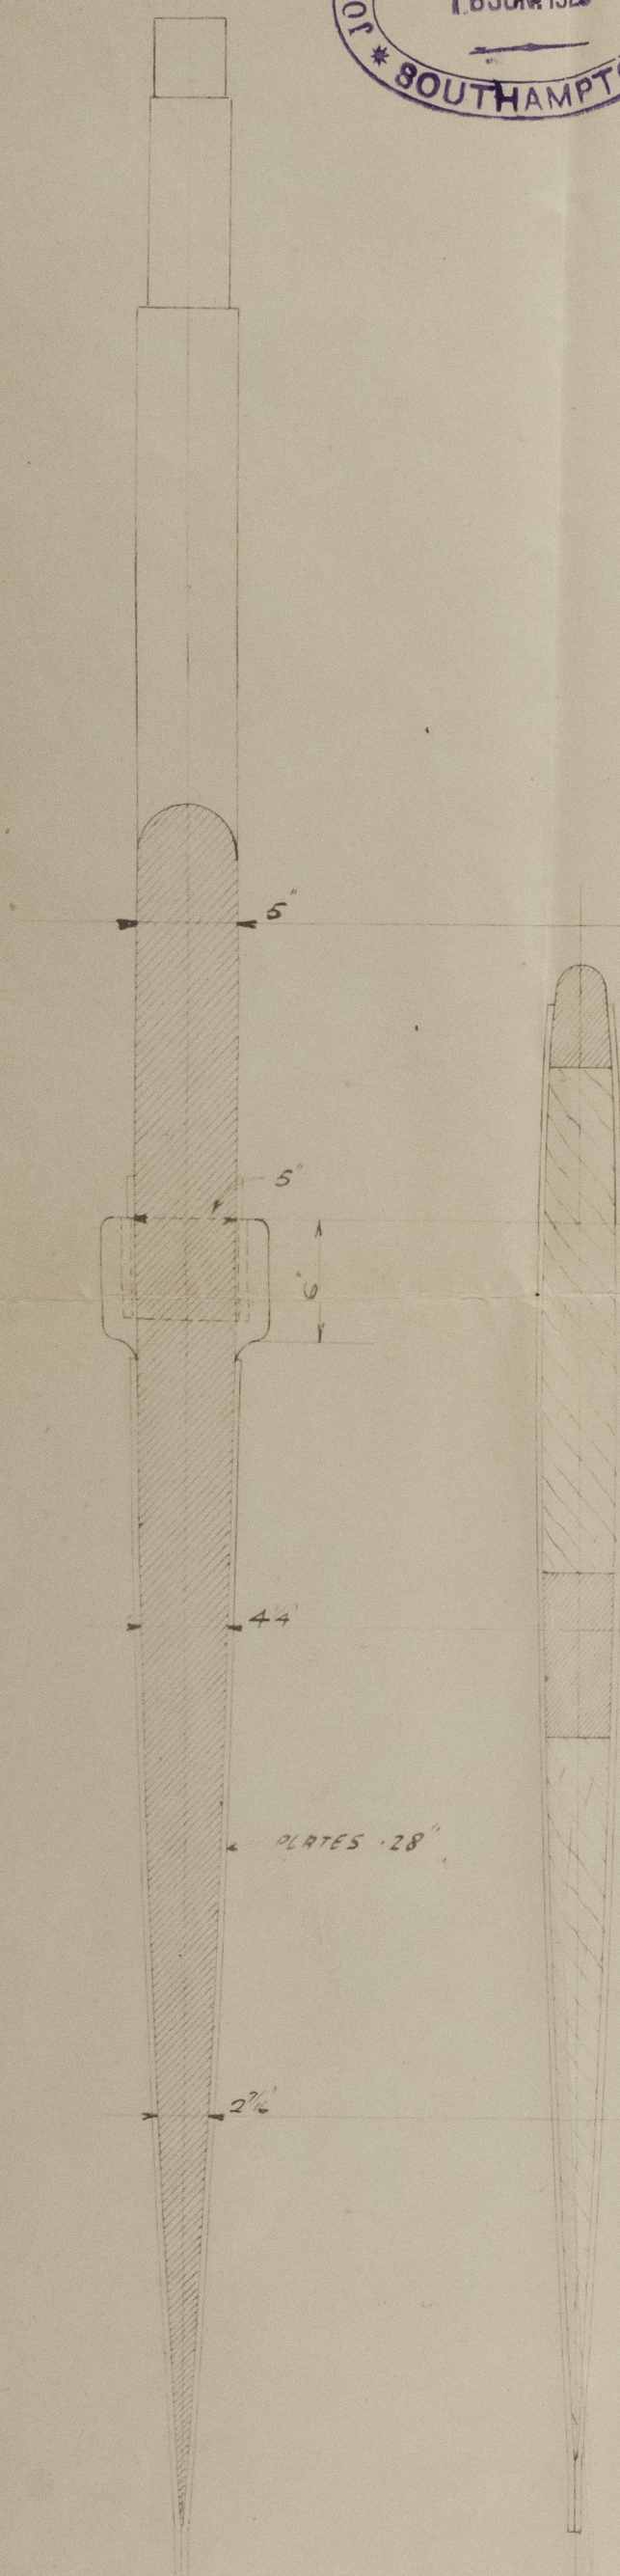

664
22.6.26

1060

465/26



© 2020

Lloyd's Register Foundation

009805-009814-0119

S. J. IMBURY.

Messrs Thornycroft & Co. Dr
Southampton

Rudders for Ferry

Steamer Yarn n^o 1060.

Approved plan.



© 2020

Lloyd's Register
Foundation

009805-009816-0119