


SCALE  $\frac{1}{8}$  IN. TO 1 FT.

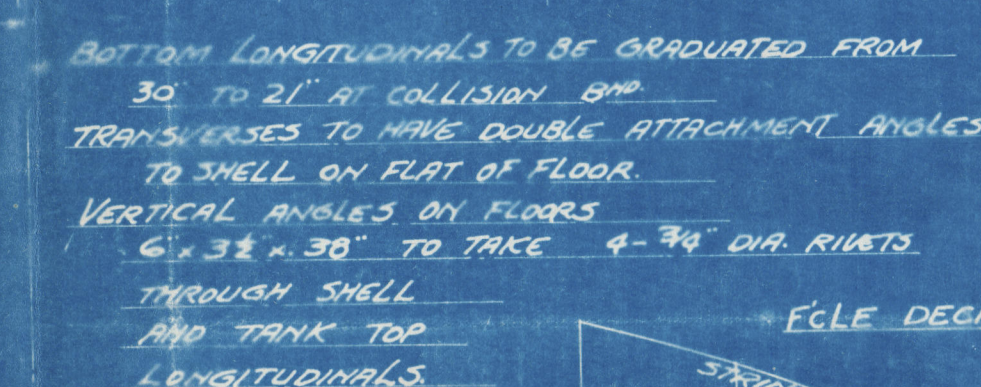



Kobe Report No. 5204.

**S S SEIRYU MARU**

(Osaka Iron Works No. 1066)

# STRUCTURAL ARRANGEMENT



© 2020

Lloyd's Register  
Foundation

009805-009814-0149