

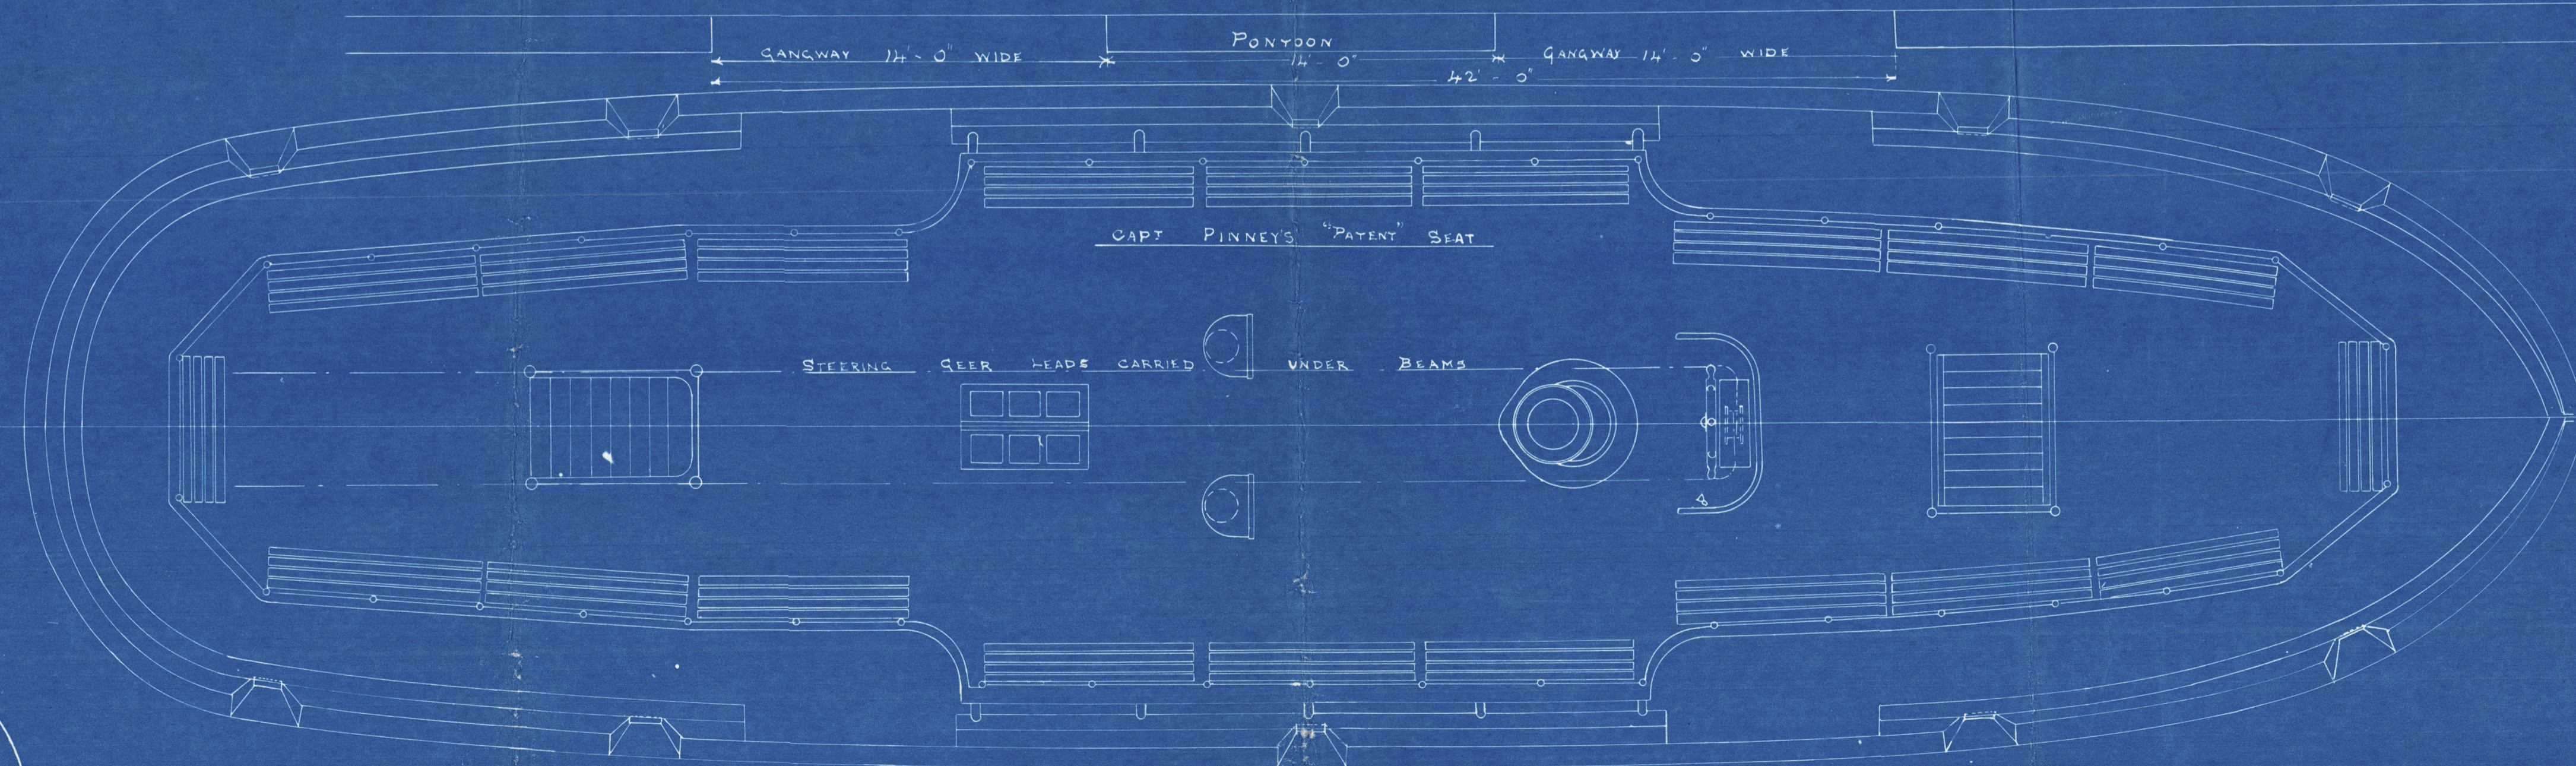
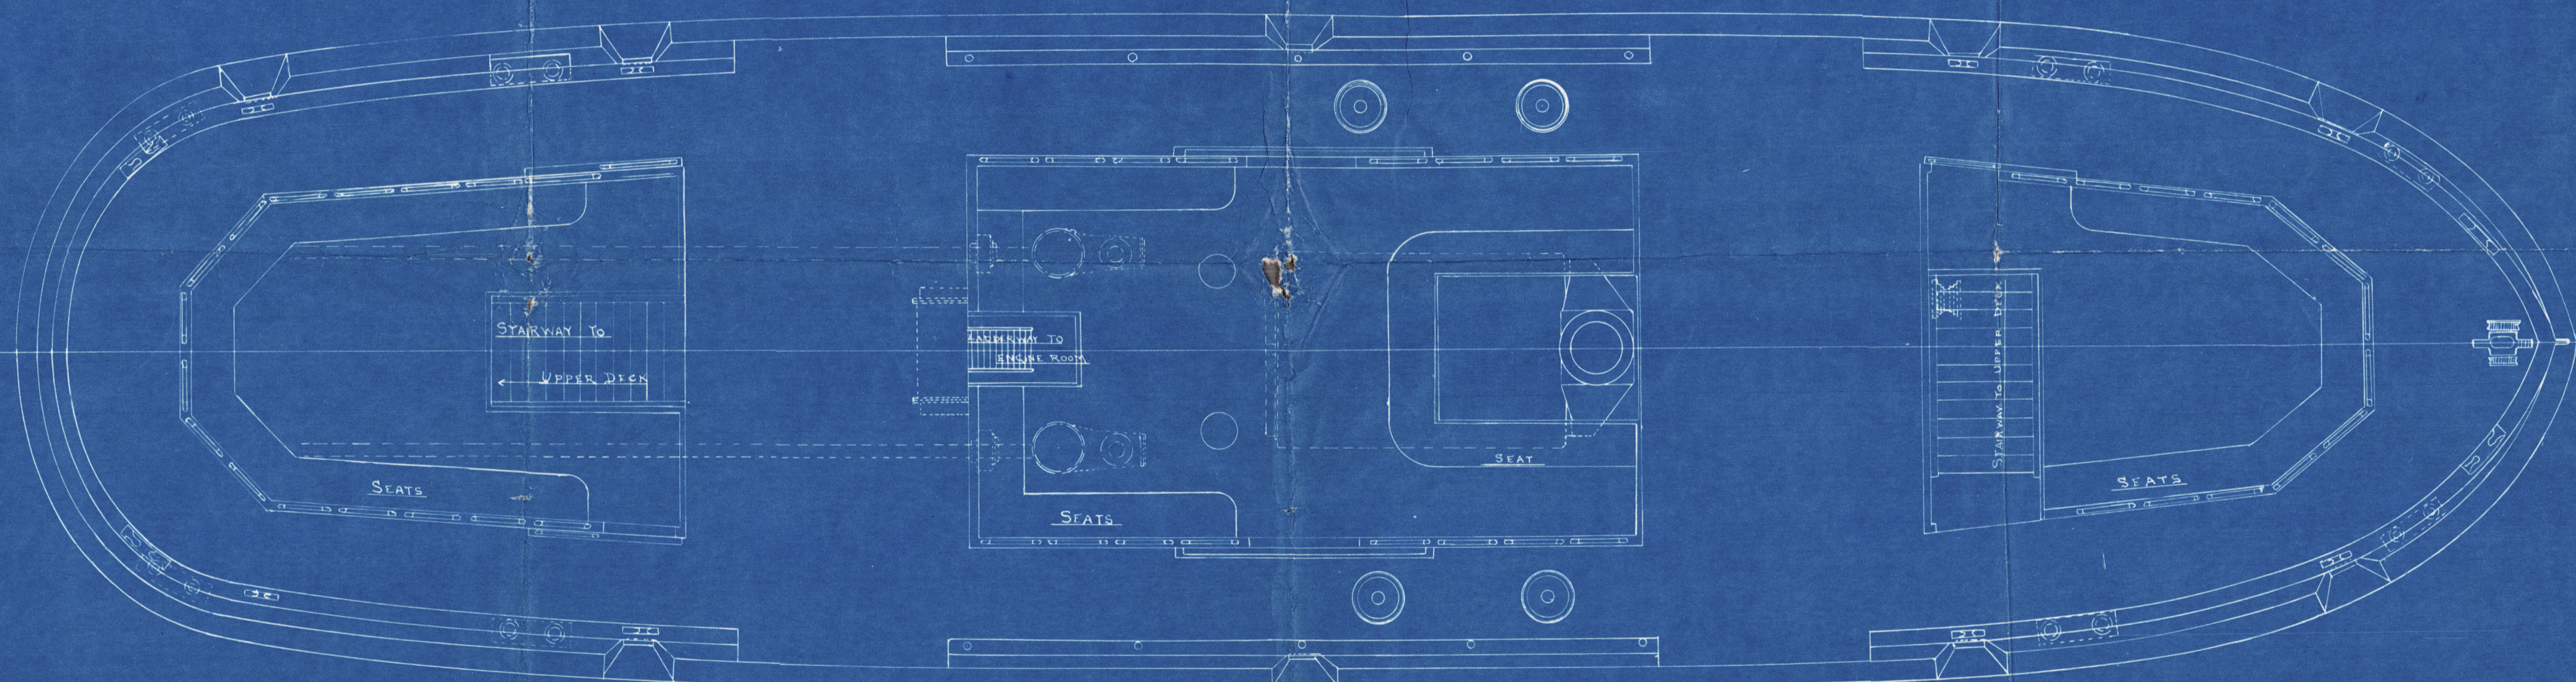


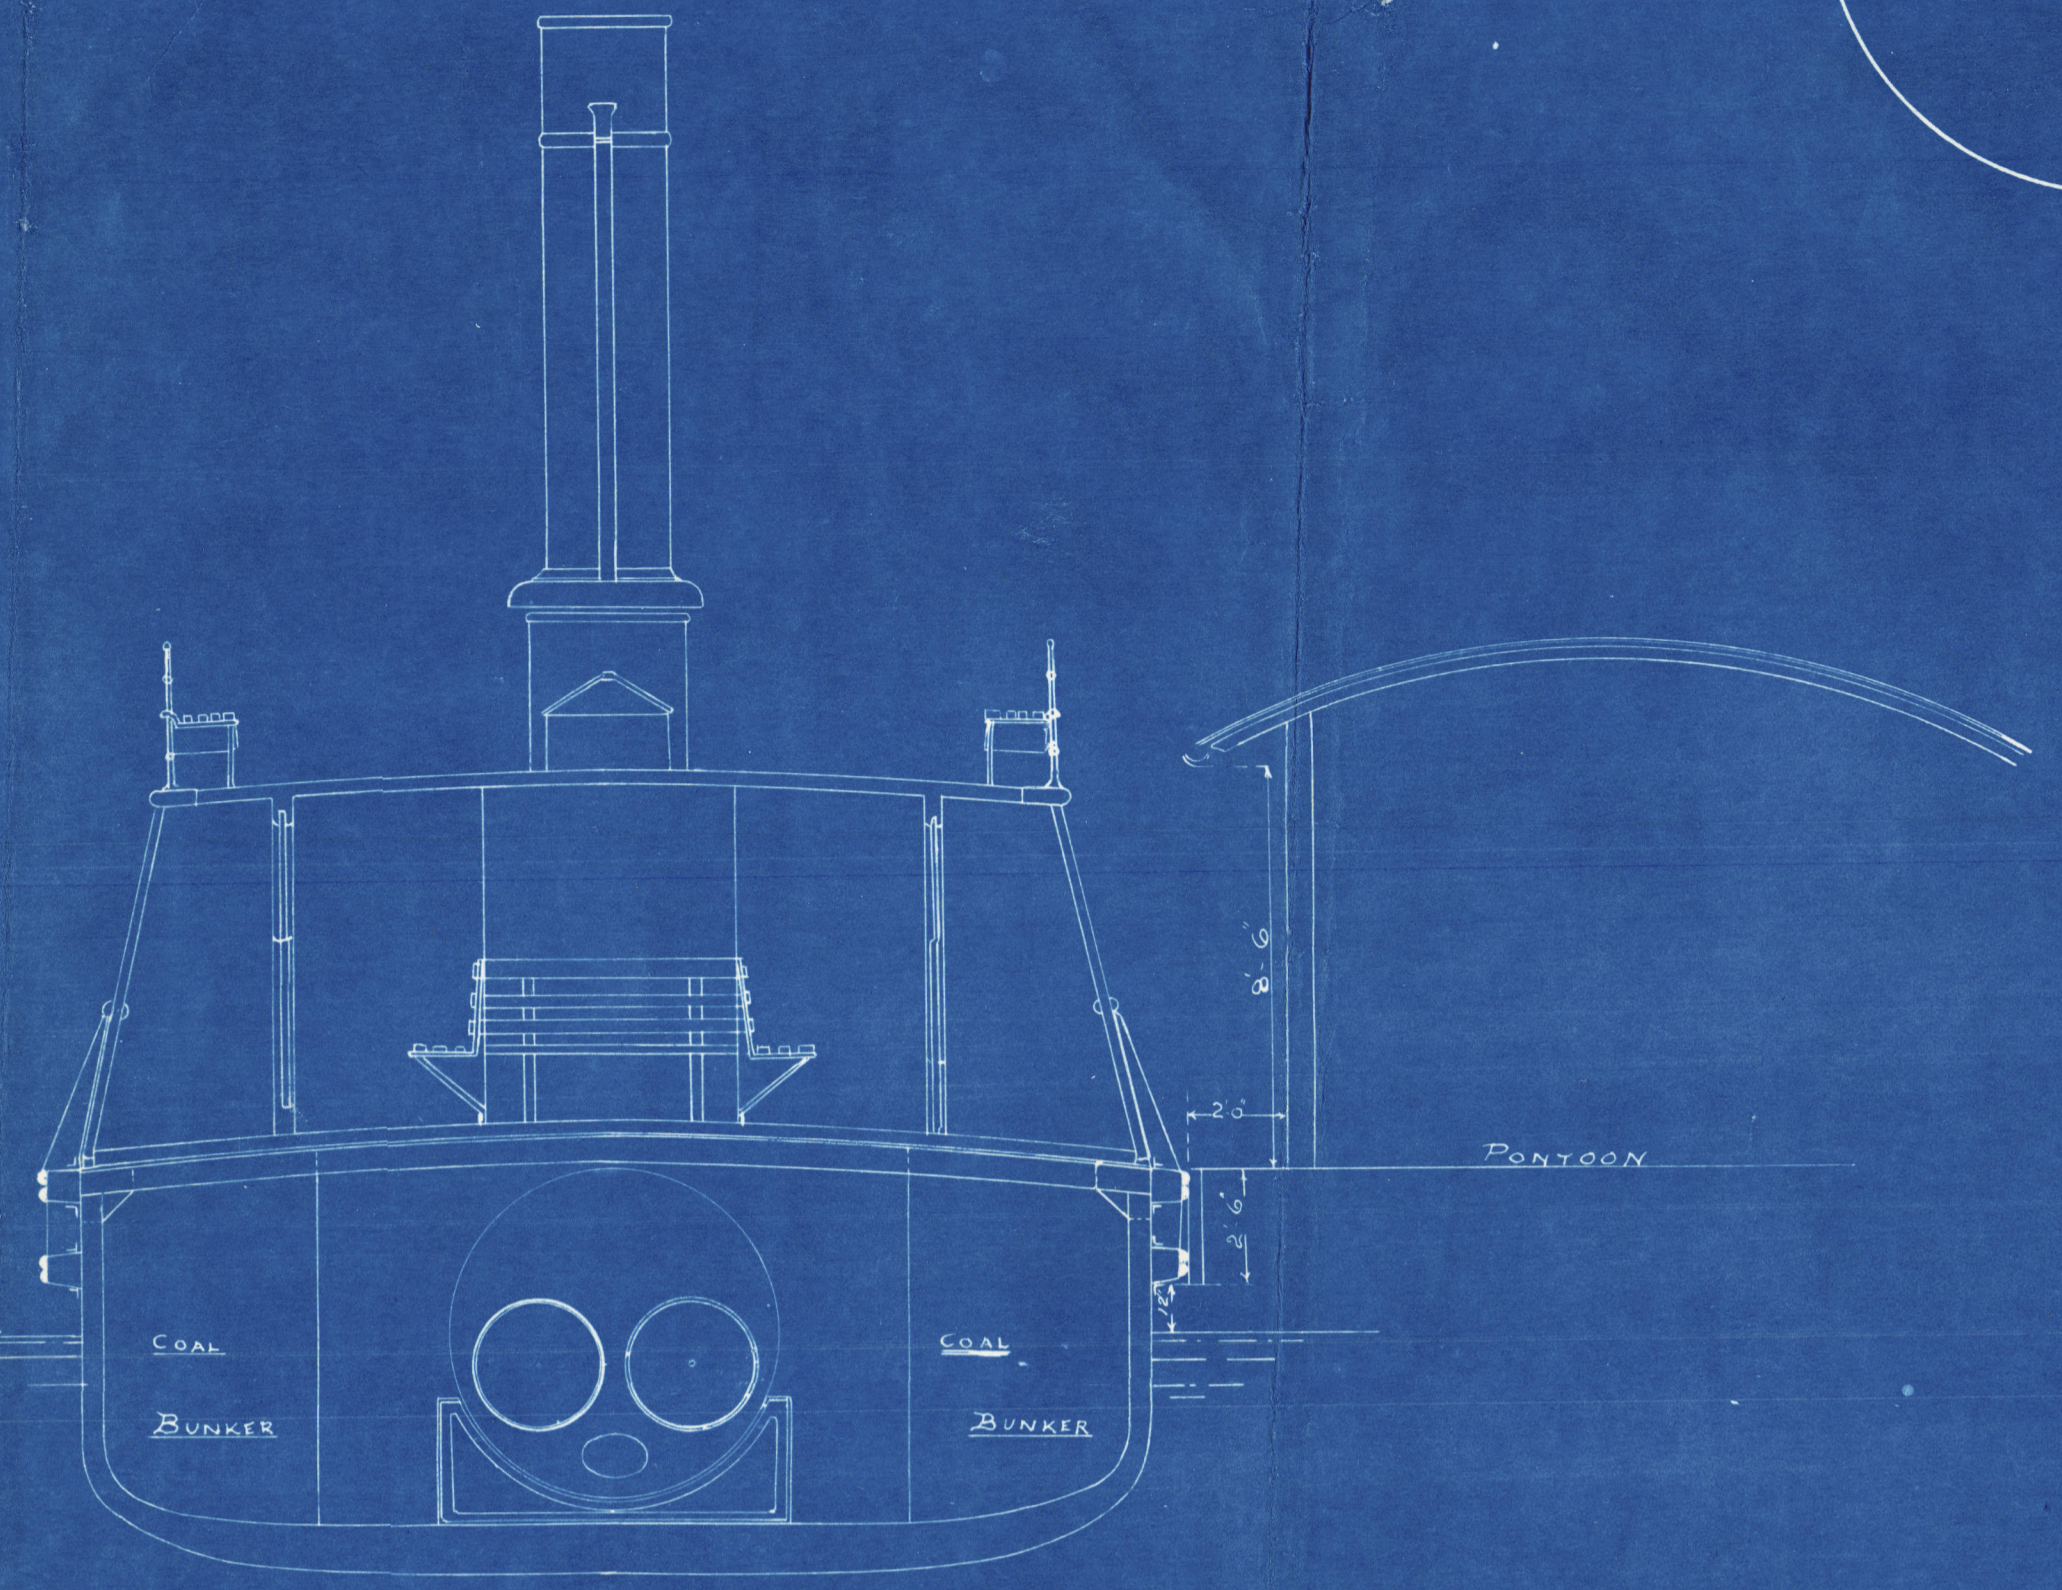

16.8.07

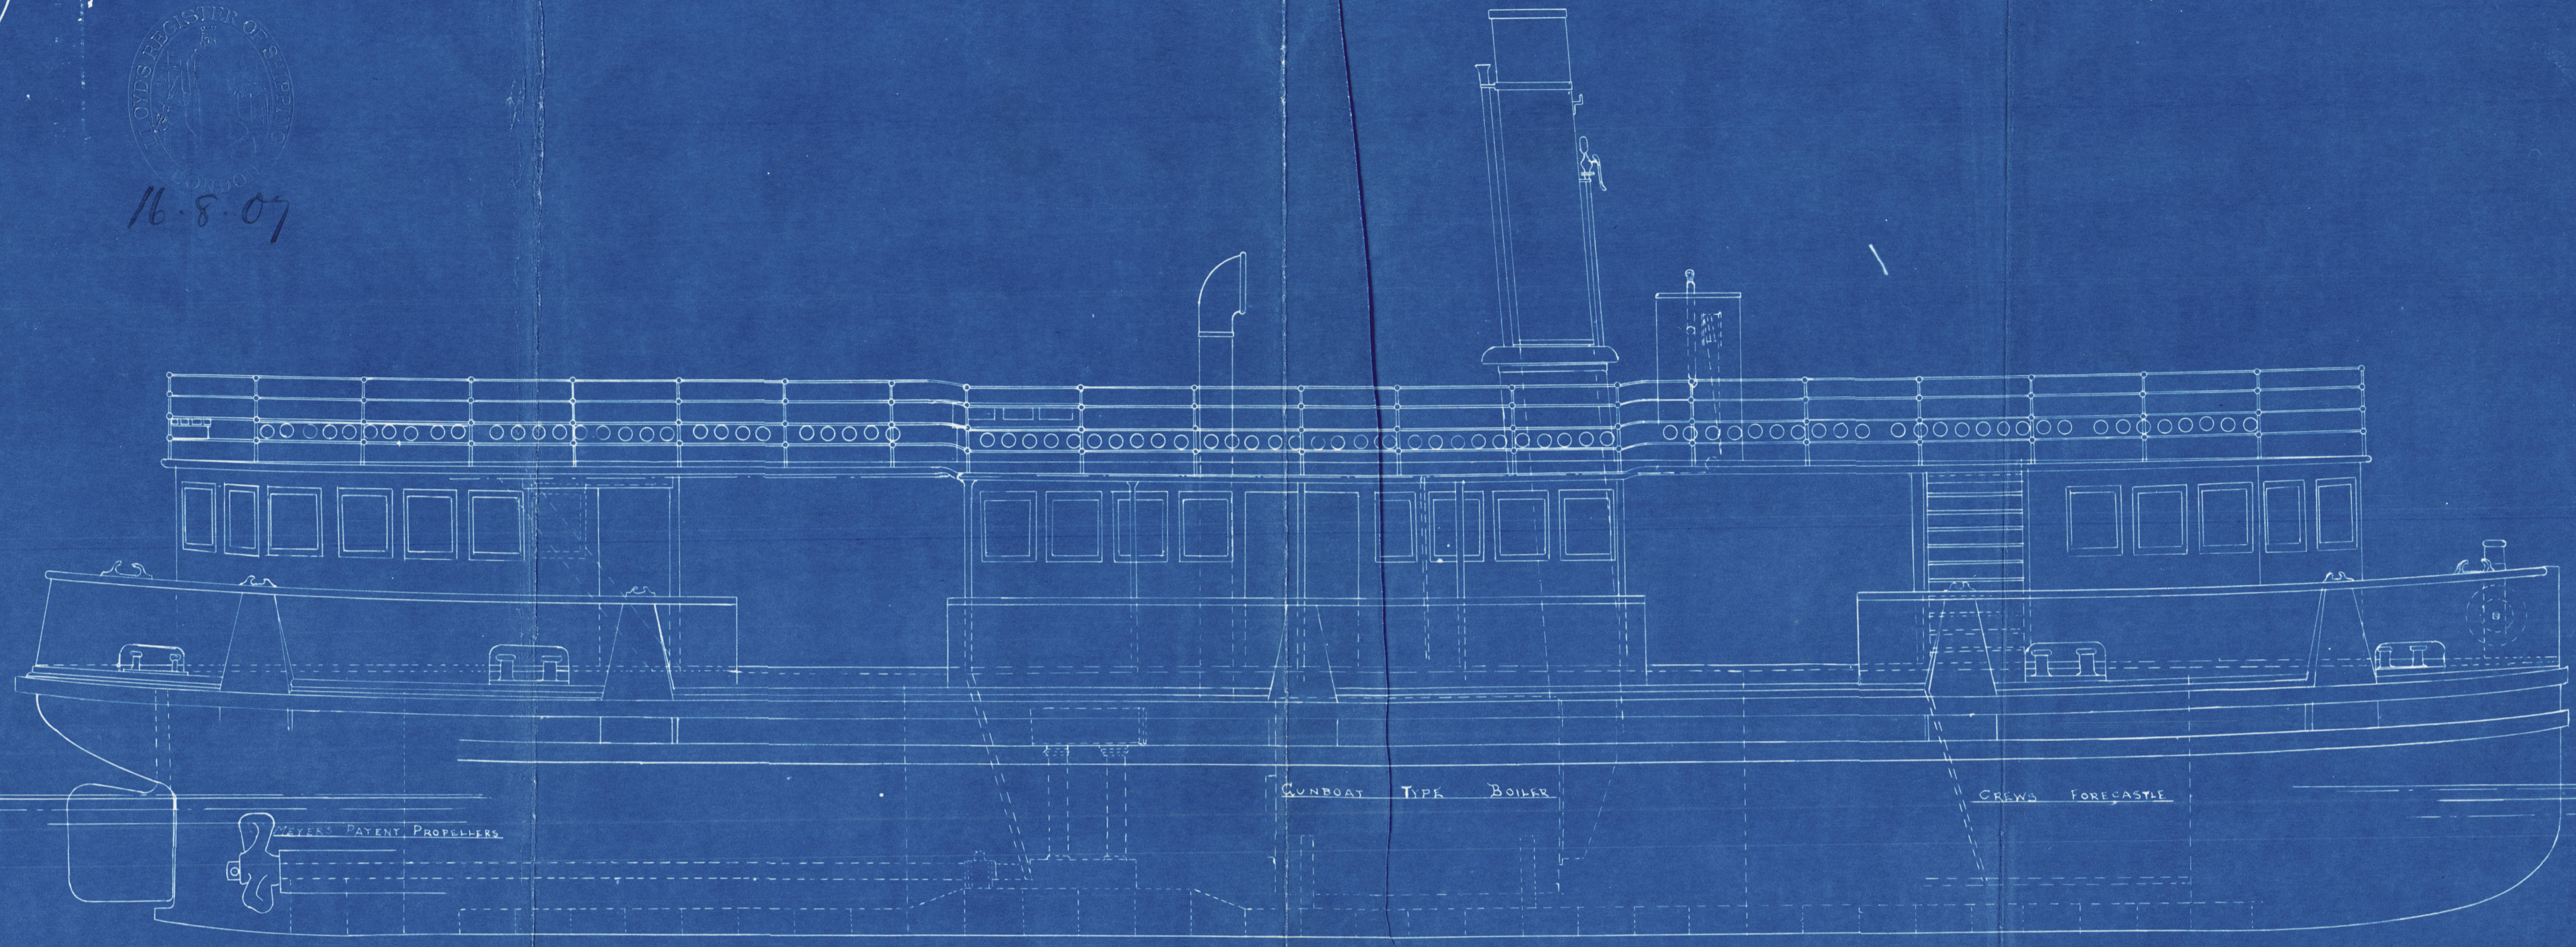

FERRY STEAMER FOR THE G W R CO'S PASSENGER SERVICE


BETWEEN KINGSWEAR AND DARTMOUTH

DIMENSIONS 90 FEET B.P. 22.6 BREADTH MOULDED 8.6 DEPTH MLD.

SCALE 1/4 IN. = ONE FOOT




128
Cox & Co. Palmout &

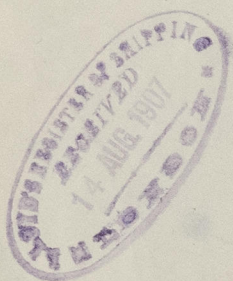

new.

Ful 5076.

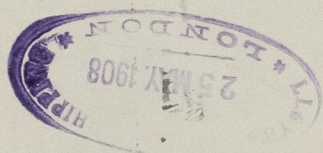

© 2020

Lloyd's Register
Foundation



© 2020

Lloyd's Register
Foundation