


SCALE $\frac{1}{8}$ - 1 FOOT.

QUARTER PILLARS MARKED Q.P.
PORTABLE " " P.P.

ALTERNATE REVERSE BARS TO F'CASTLE D^K

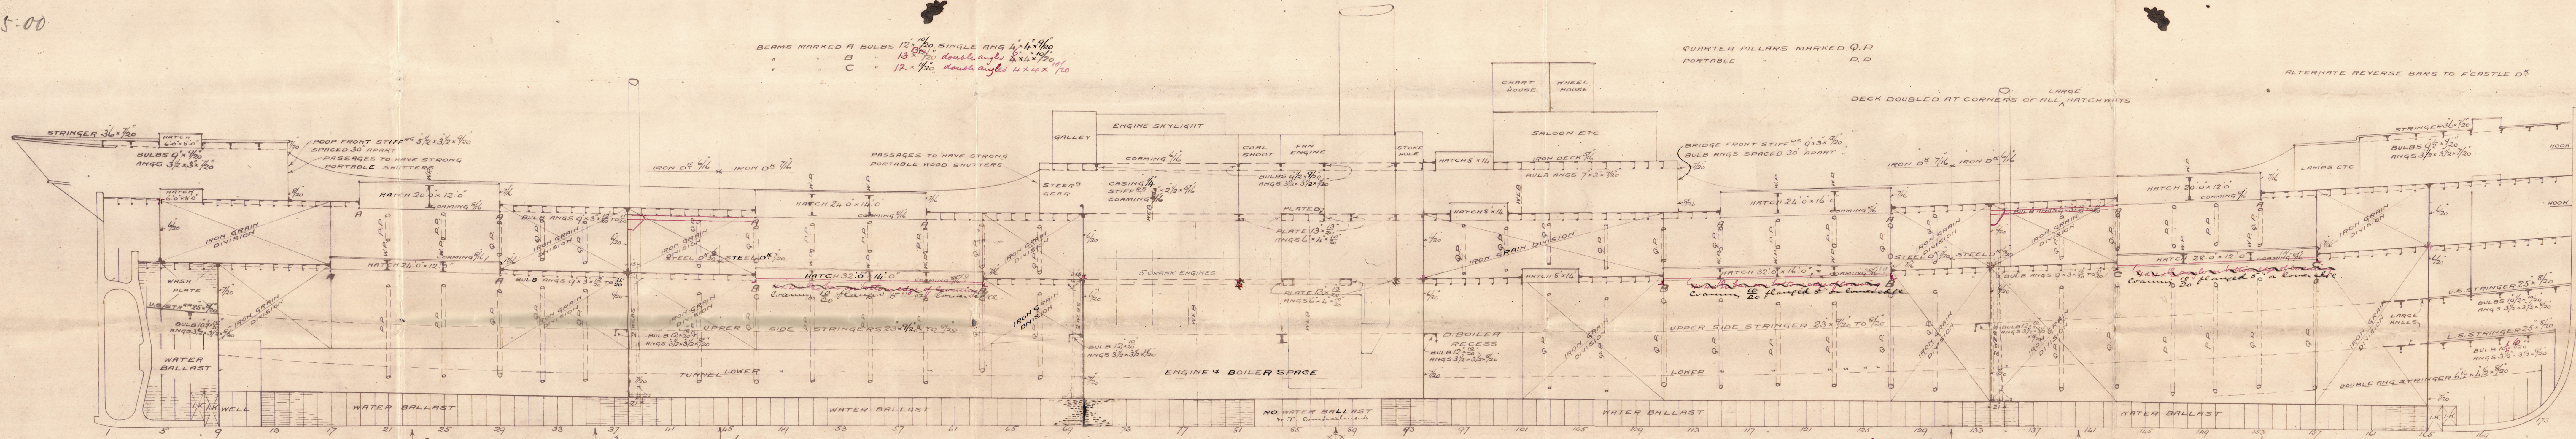

← Reversed frames doubled with $3\frac{1}{2} \times 3\frac{1}{2} \times \frac{9}{10}$ →
angle on every frame to main deck and
on alternate frames to upper deck.

all reversed frames $\frac{3}{4}$ to upper deck

Upper Deck

W. GRAY & Co. LIMITED
IRON & STEEL
SHIP BUILDERS
MARKET STREET
WEST HARTLEPOOL

M.M. 1815 REF

623. © 2021
Lloyd's Register
Foundation

09815-009826-0057


W. G. 202 16th

No 623.

Profile

"Kassovia"

Hpl. Report No. 11409

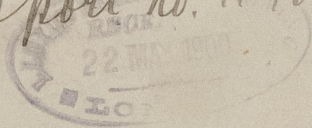

© 2021

Lloyd's Register
Foundation