

PRINCIPAL DIMENSIONS:

LENGTH BETW. PERP.	36,25 M
LENGTH TOTAL	39,00 M
BREATH MLD	6,90 M
DEPTH	2,75 M
MOTOR-POWER	195 H.P.
(BEAM) CAMBER	217 MM

EQUIPMENT:

2 BOWER-ANCHORS		680 KG
1 STREAM-ANCHOR		110 KG
1 KEDGE-ANCHOR		50 KG
STUD-CHAIN	Ø 22 MM	225 M
STEEL-WIRE	54 MM	110 M
STEEL WIRE	38 MM	110 M


RIVETING:

STEM AND STERN 19mm (3/4") - 5D
KEELPLATE SEAMS \neq 19mm (3/4") - 3/2D, BUTTS \neq 19mm (3/4") - 3/2D
SHEERSTRAKE SEAMS \neq 19mm (3/4") - 4D, BUTTS \neq 19mm (3/4") - 4D
SHELL SEAMS \neq 16mm (5/8") - 4D, BUTTS \neq 16mm (5/8") - 4D
DECKSTRINGERPL BUTTS \neq 16mm (5/8") - 3/2D
HATCHWAYCOAMING BUTTS \neq 19mm (3/4") - 3/2D
FRAMES WITH SHELL 16mm (5/8") - 7D IN PEAKS 5/2D
BOUNDARY-ANGLES 16mm (5/8") - 5D TO SHELL AND 4/2D TO BULKHEAD
DOUBLE BOTTOM AND DECKS 13mm (1/2")

MOTORSHIP "CONFID"

Class -100A-, "For service in the MEDITERRANEAN
Black Sea, Red Sea and European and
North West African coasting services,
including the Azores"

See letter Re: Equipment
E.N. = 373.

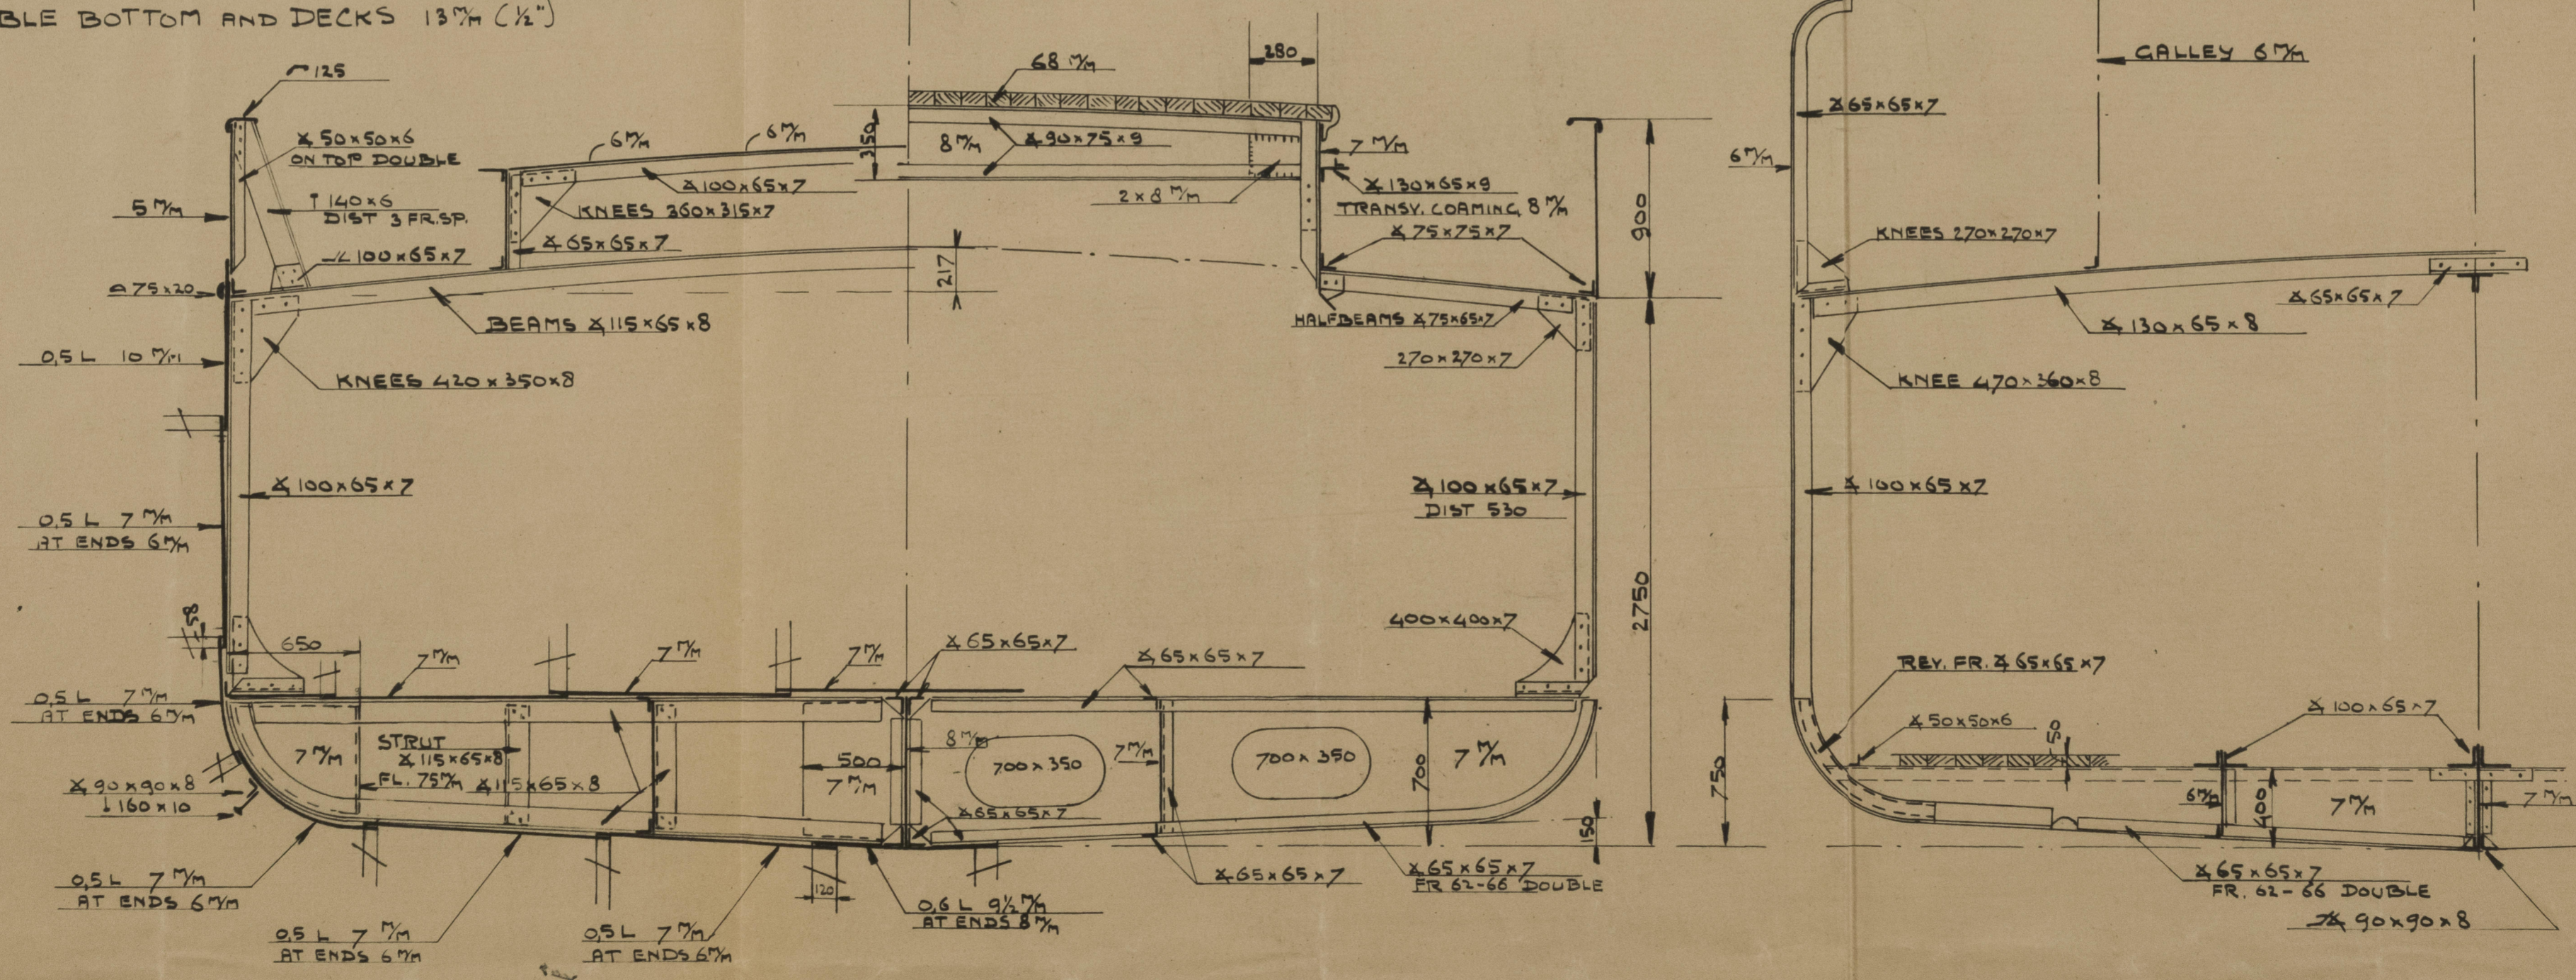

SCHEEPSWERF, SCHRAM"
MIDSHIP SECTION

DATE 10/6/47	SCALE 1:25	Nº 78104
--------------	------------	----------

009888- 009895-0051


MOTORSHIP CONFID

2

M.S. "CONFID" *
(EX. G.L.)

MIDSHIP SECTION

2

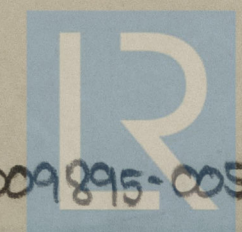

© 2021

009888-009895-0051

Lloyd's Register
Foundation