

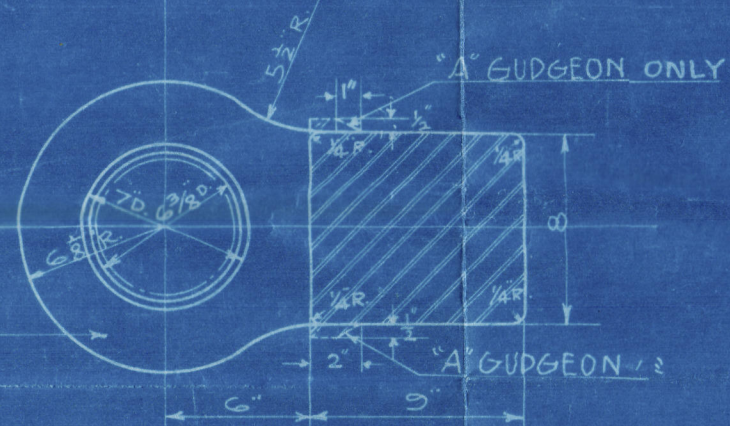
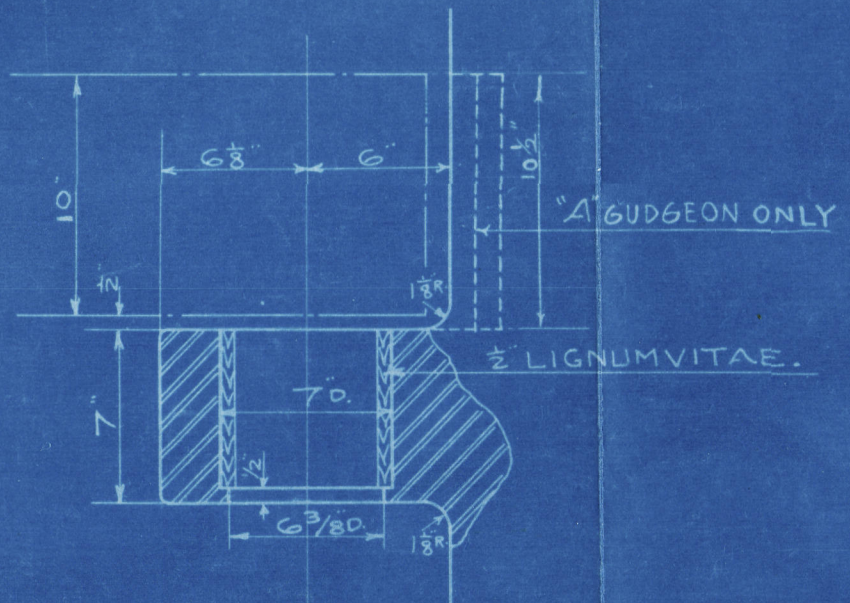



DETAIL OF GUDGEONS.
SCALE:- 1/2" TO 1 FT.
"A," "B," "C," "D" GUDGEONS.

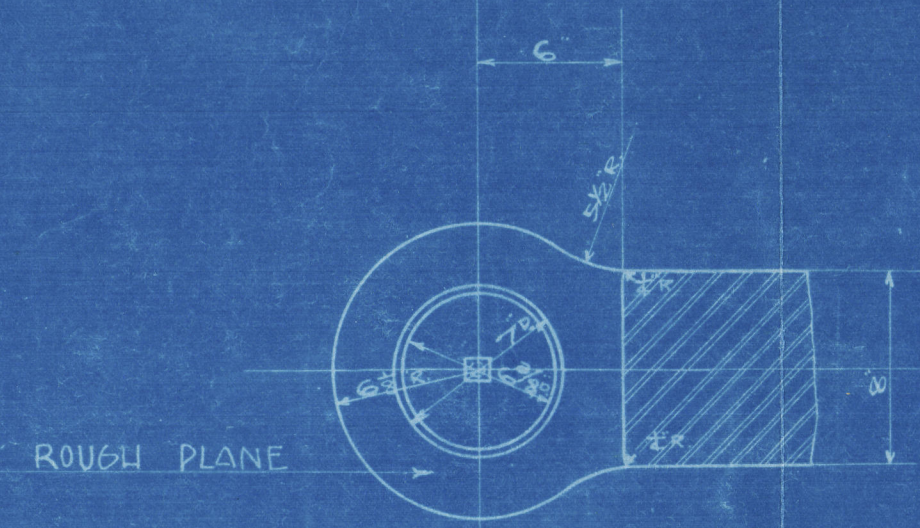


"E" - HEEL GUDGEON.

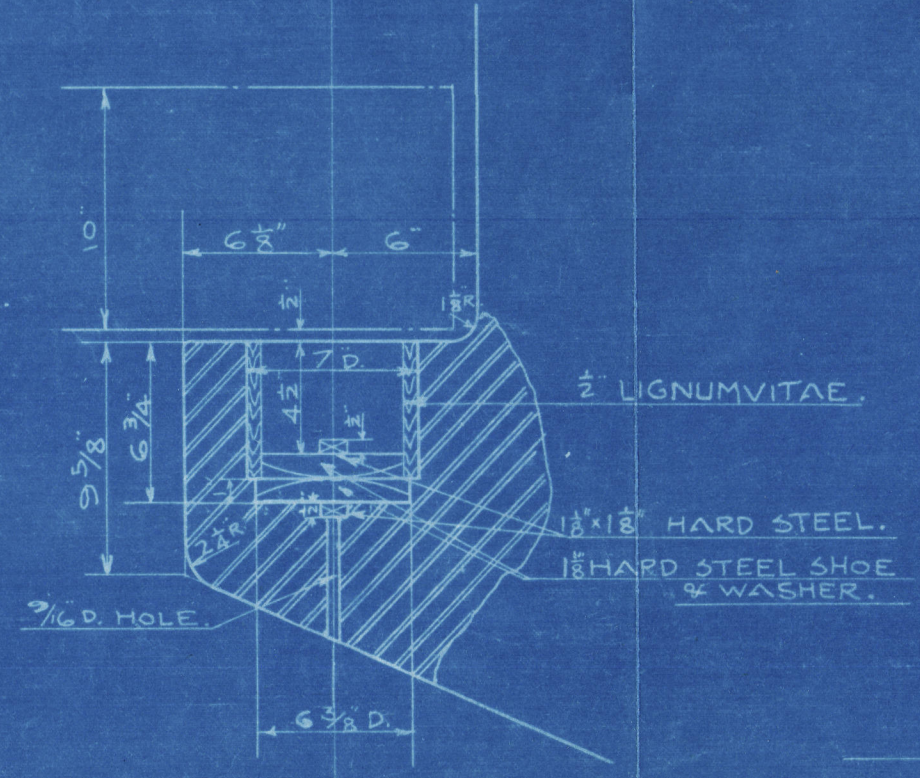



SECTION AT F.N.O.
(LOOKING FORWARD)

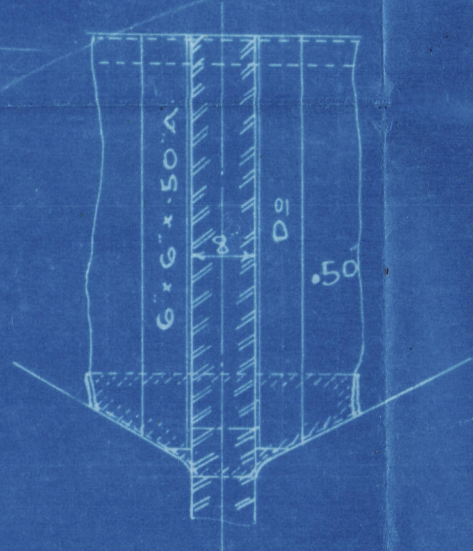

ZINC PROTECTOR
SCALE:- 1/2" TO 1 FT.
2'-0", 2'-6", 1'-6" 乙 = 準ス

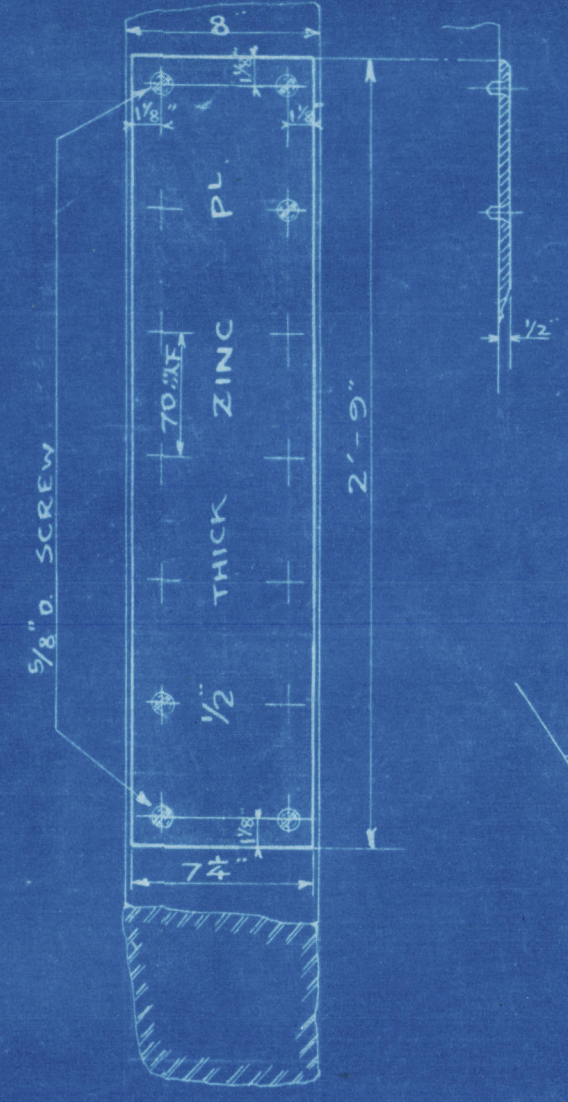

F.N.O. 3
(LOOKING FORWARD)

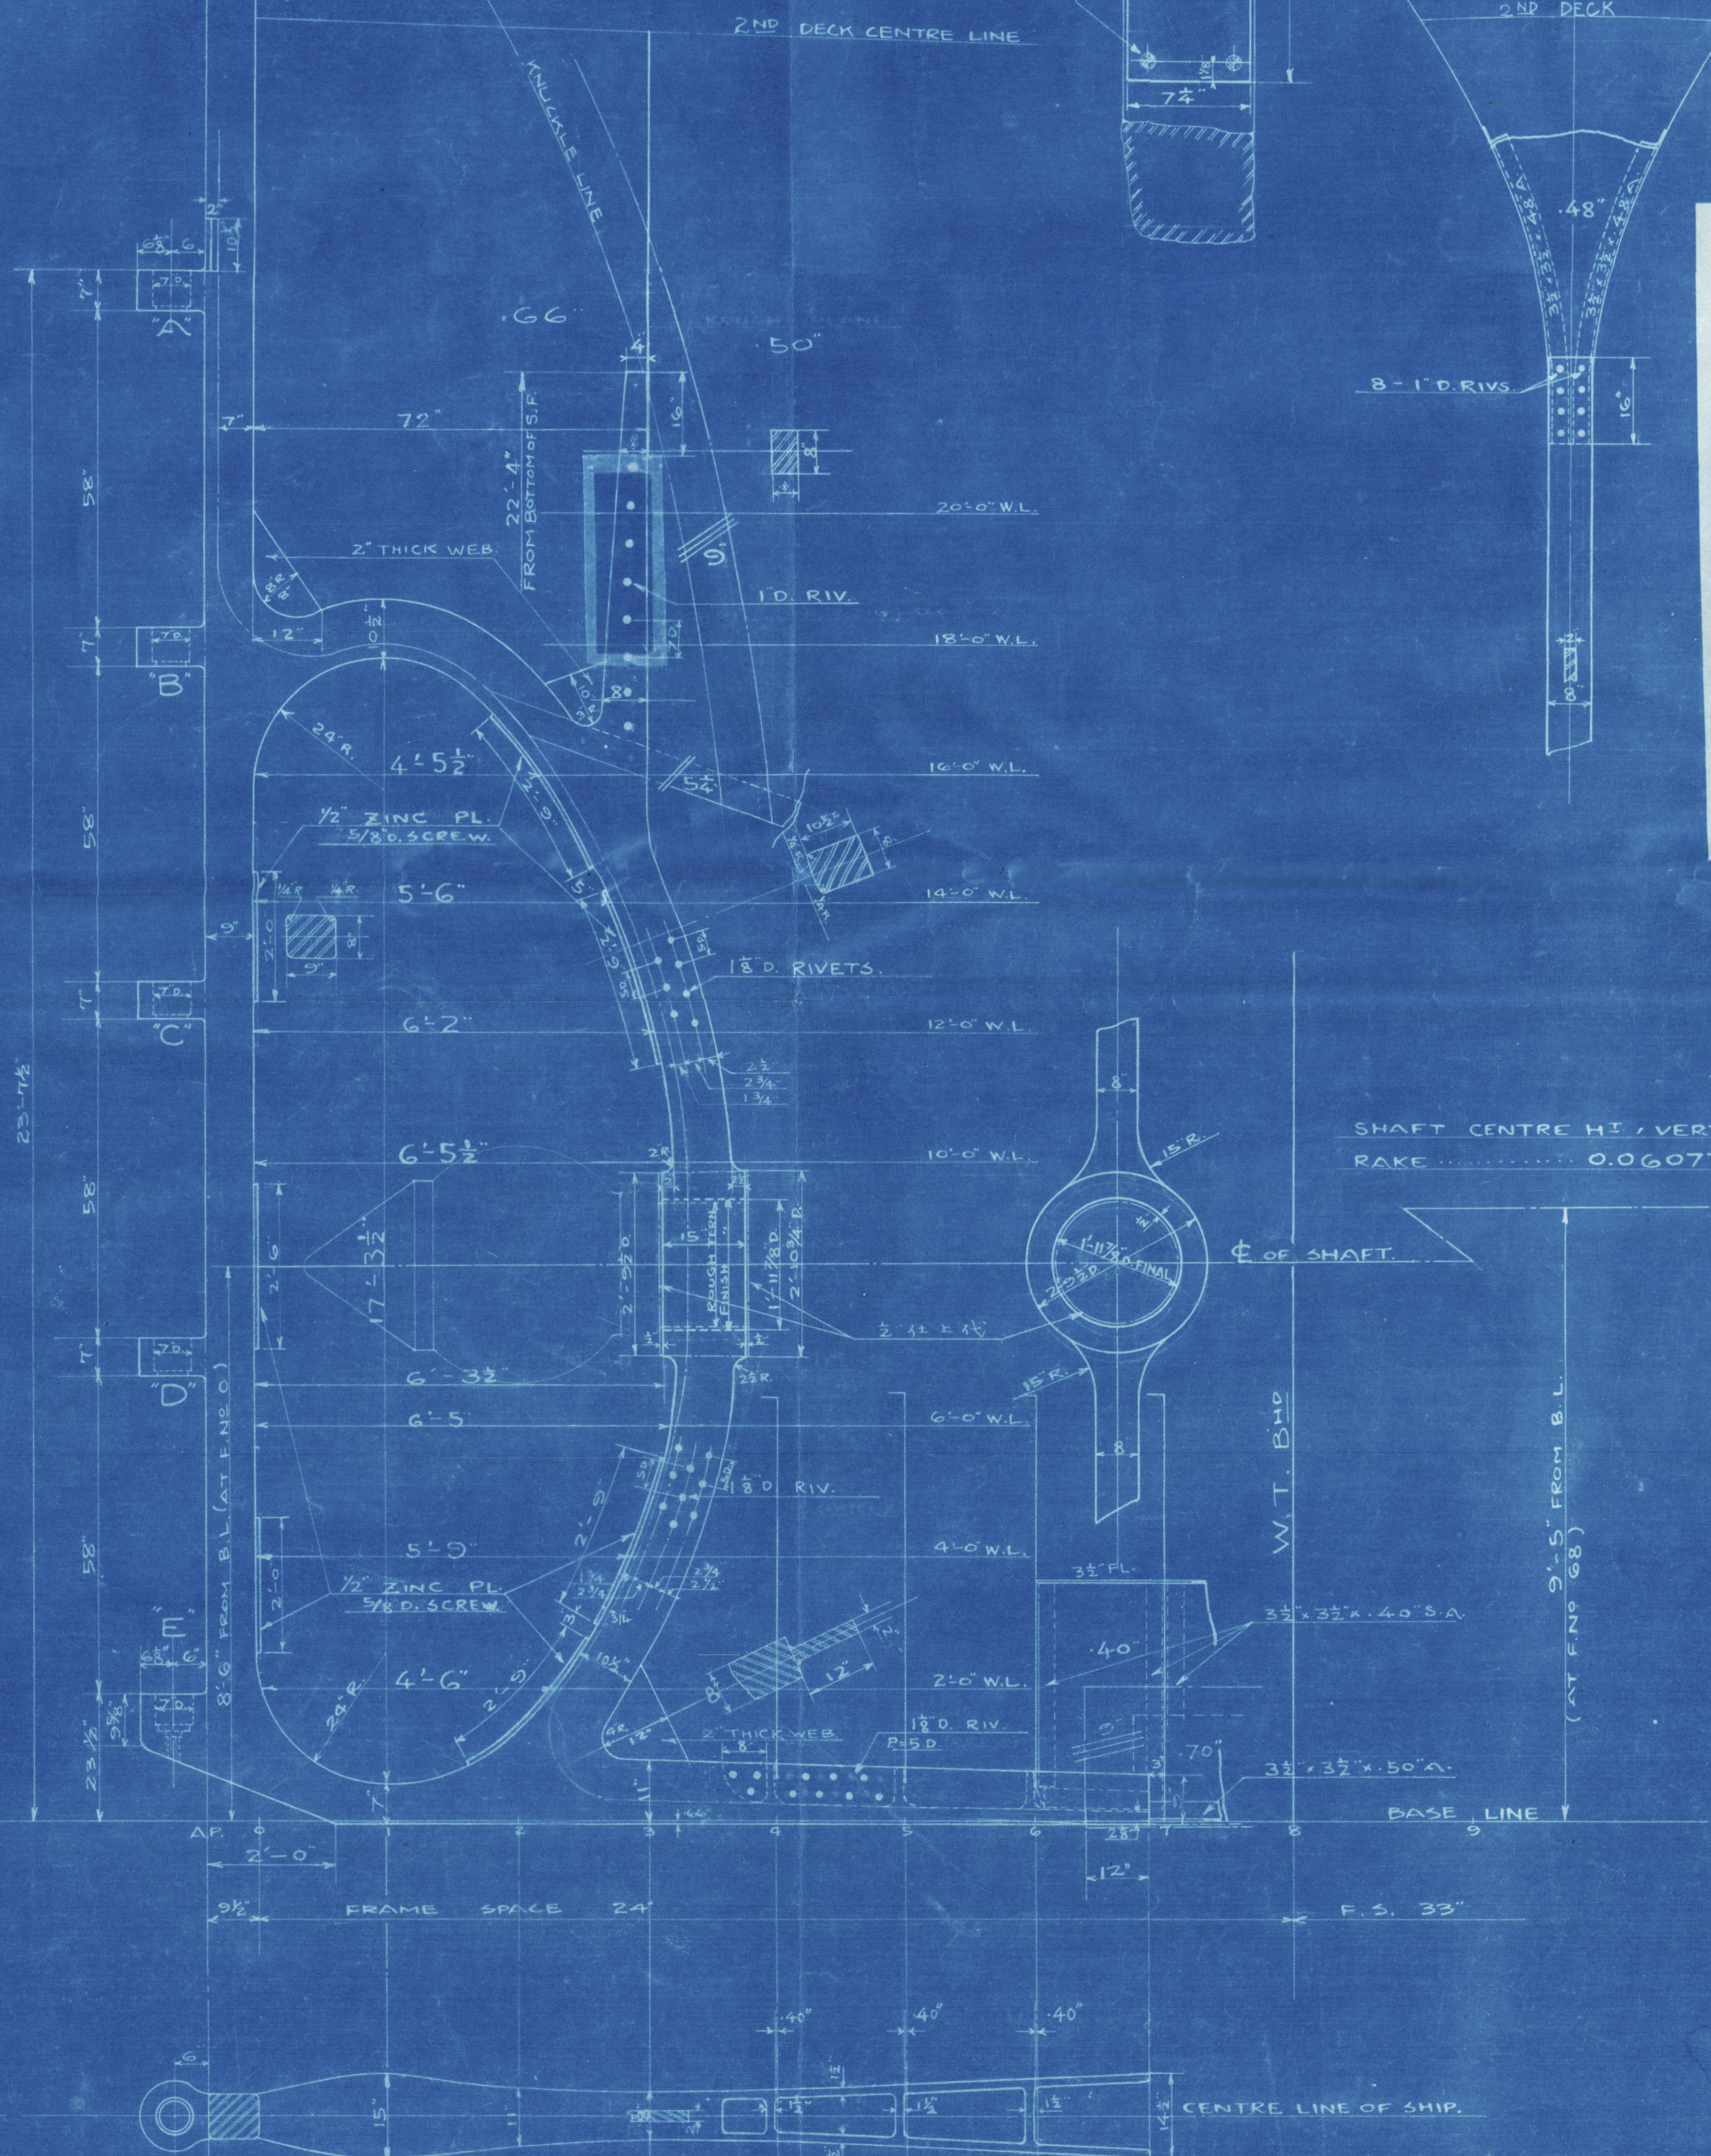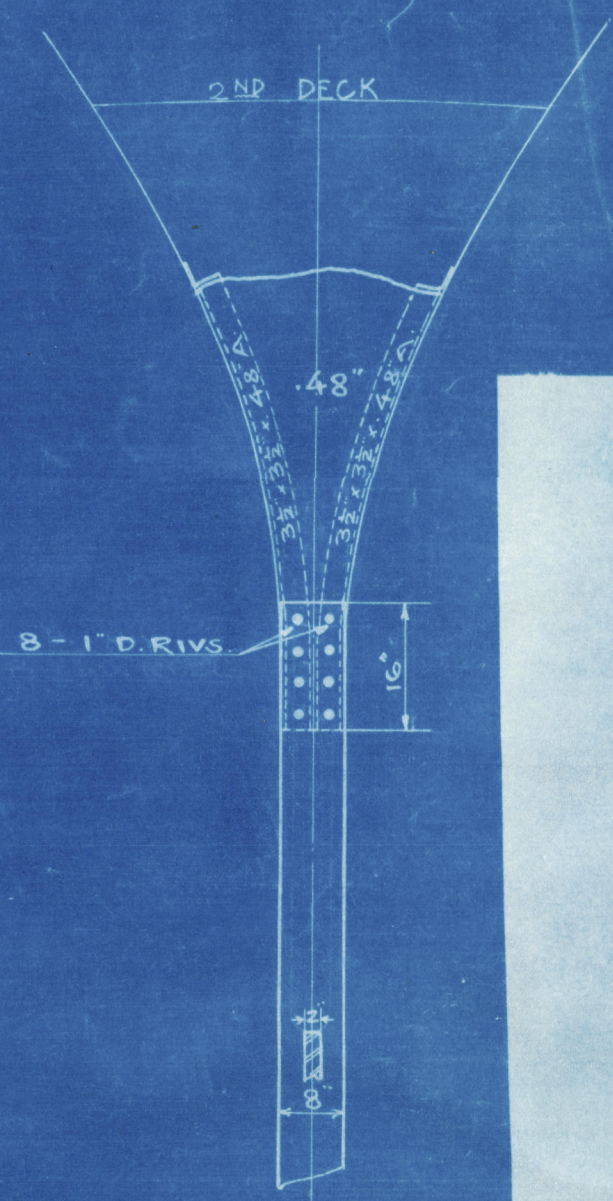

SHAFT CENTRE Ht. / VERTICAL
RAKE 0.060773" PER FT.

S.N. 428
OLYMPIA-MARU.
STERN FRAME PLAN.
SCALE 1/2 INCH TO 1 FOOT.
(DETAIL) 1/2 " " 1 "
(FINISHED PLAN.)
A. 4.

Kagasaki Rept No. 1603



© 2021
Lloyd's Register
Foundation