


28 FEB 1966

SECTION THRO' ENGINE ROOM

SCALE $\frac{1}{2}$ INCH = 1 FOOT

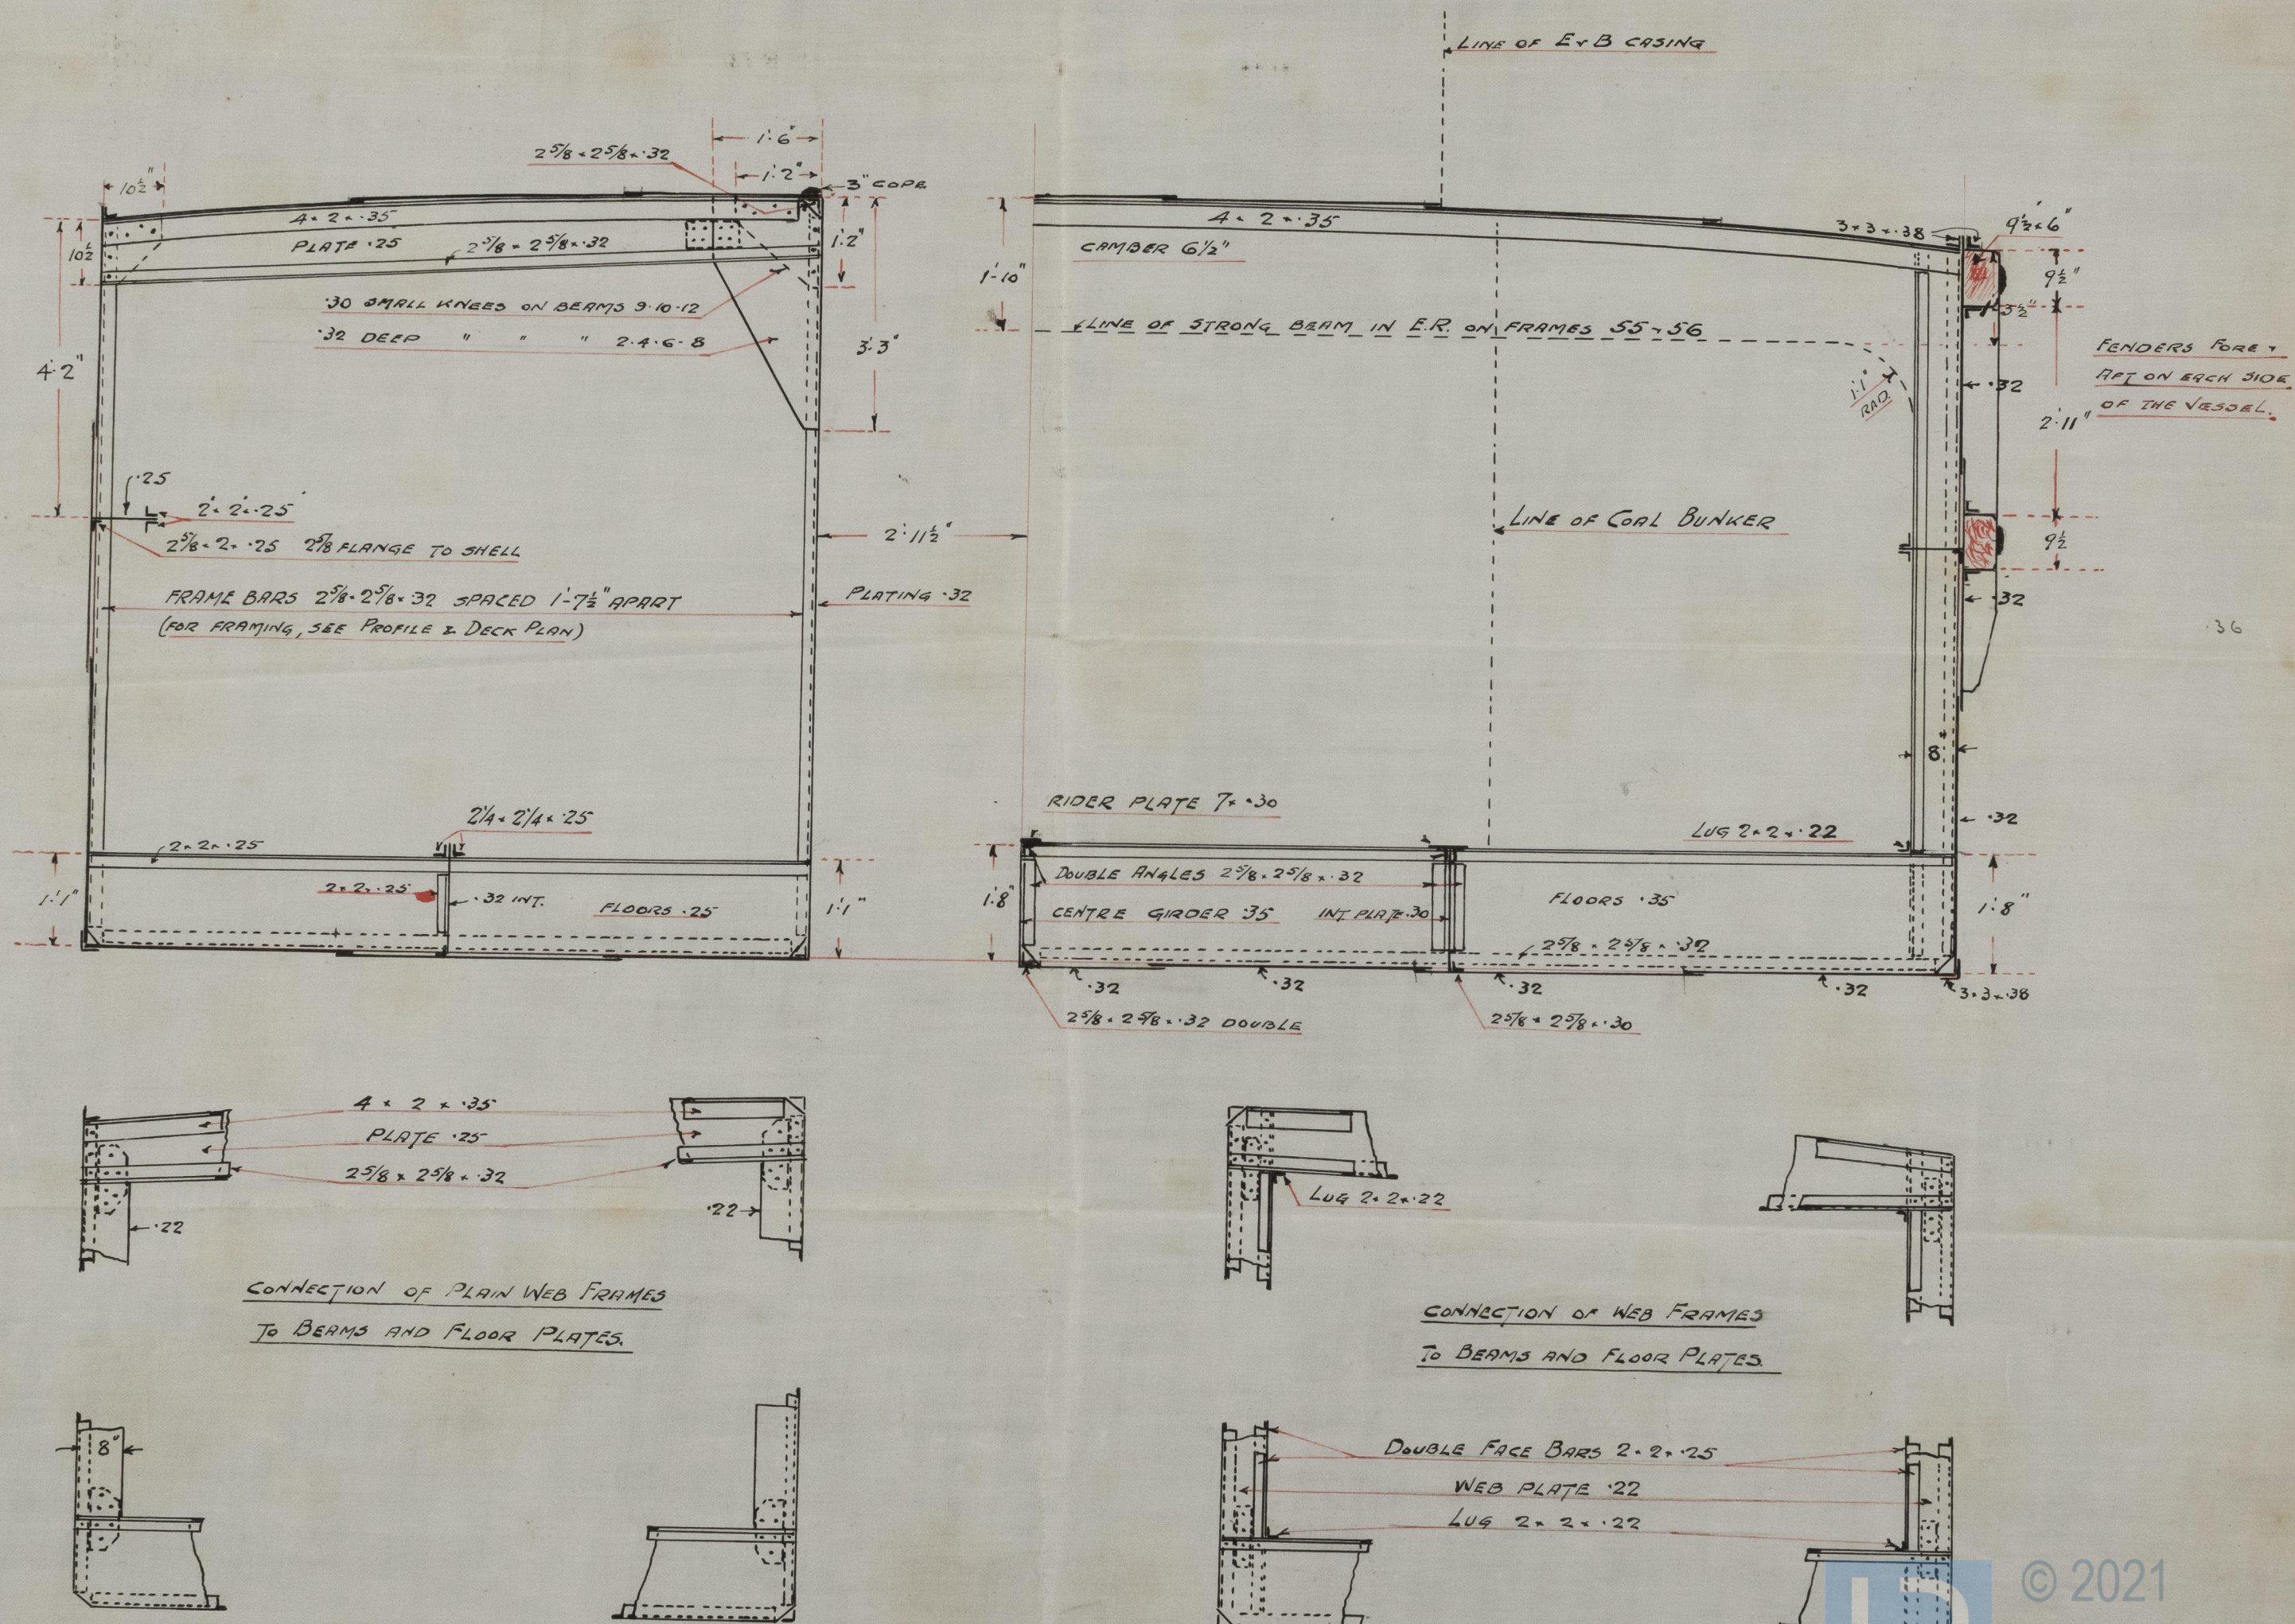

Section thro' well
" " beam

010004-010011-0253

© 2021

Lloyd's Register
Foundation