

ELEVATION.

ALL SHELL PLATES EXCEPT BILGE PLATES 66" WIDE


ex S.S. "WAR ILLIAD." BIO

SCALE  $\frac{1}{2}" = 1$  FOOT.

—NUMERALS—

$$L \times [B+D] = 411.5 \times 85.50 = 35183$$

EQUIPMENT =  $35183 + 2469 + 448 = 38100$ .

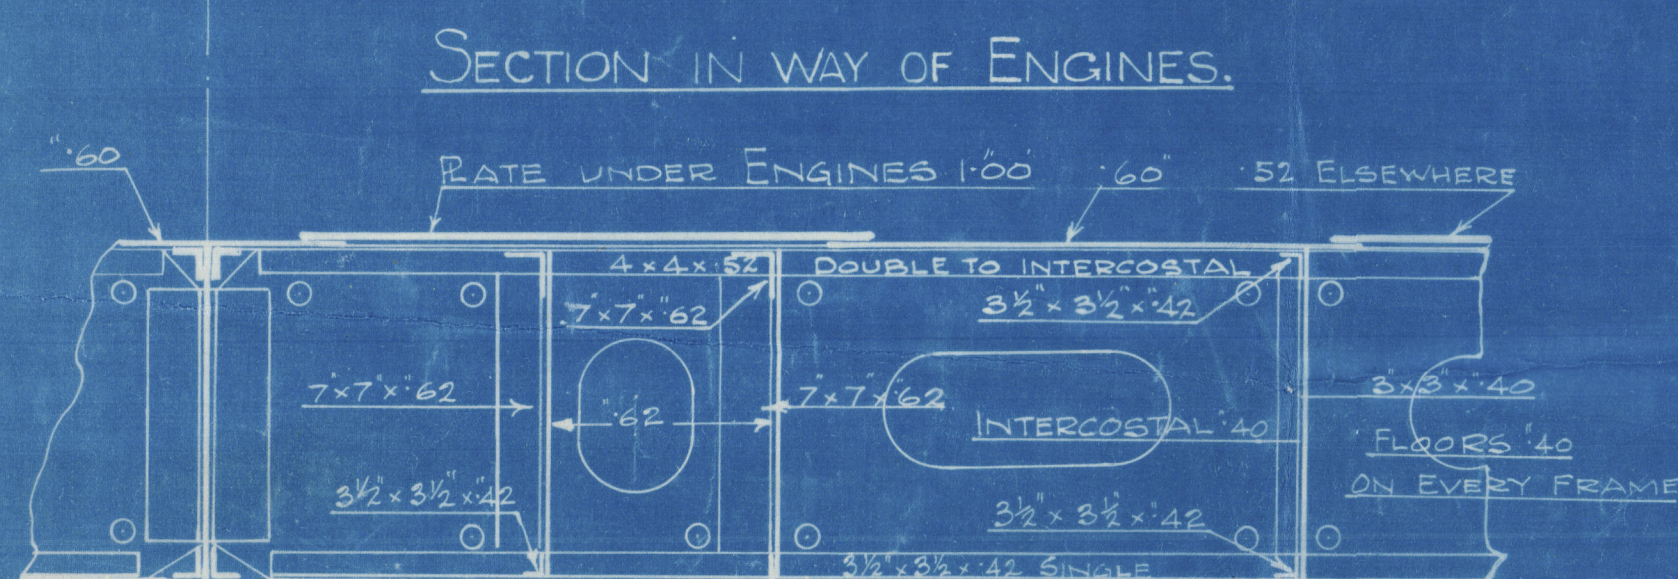




S.S. "SILE"

(ex "War Illiad")

Monmouth S.B. Co's. 369  
Ship.

Midship Section

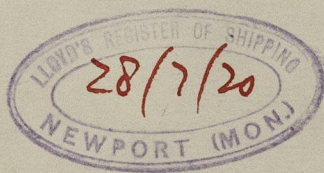

© 2021

Lloyd's Register  
Foundation

010012-010023-0068