

2/8/16.

MIDSHIP SECTION.

STEEL SCREW TRAWLER.

Nº 677-8


135.0. B.P. x 23'6" EX. x 13'1" MOULDED

1/2" SCALE

TO CLASS 100.A.I.

DECK PLATED OVER IN WAY OF MACHINERY
ENGINE AND BOILER CASING AS PREVIOUSLY APPROVED

PLAN No. 480
FOR ENCLOSURE TO
Messrs. Lloyd's Surveyors
Hull FROM
COCHRANE & SONS, LTD.
SHIPBUILDERS, SELBY
DATE 27/7/16 8810

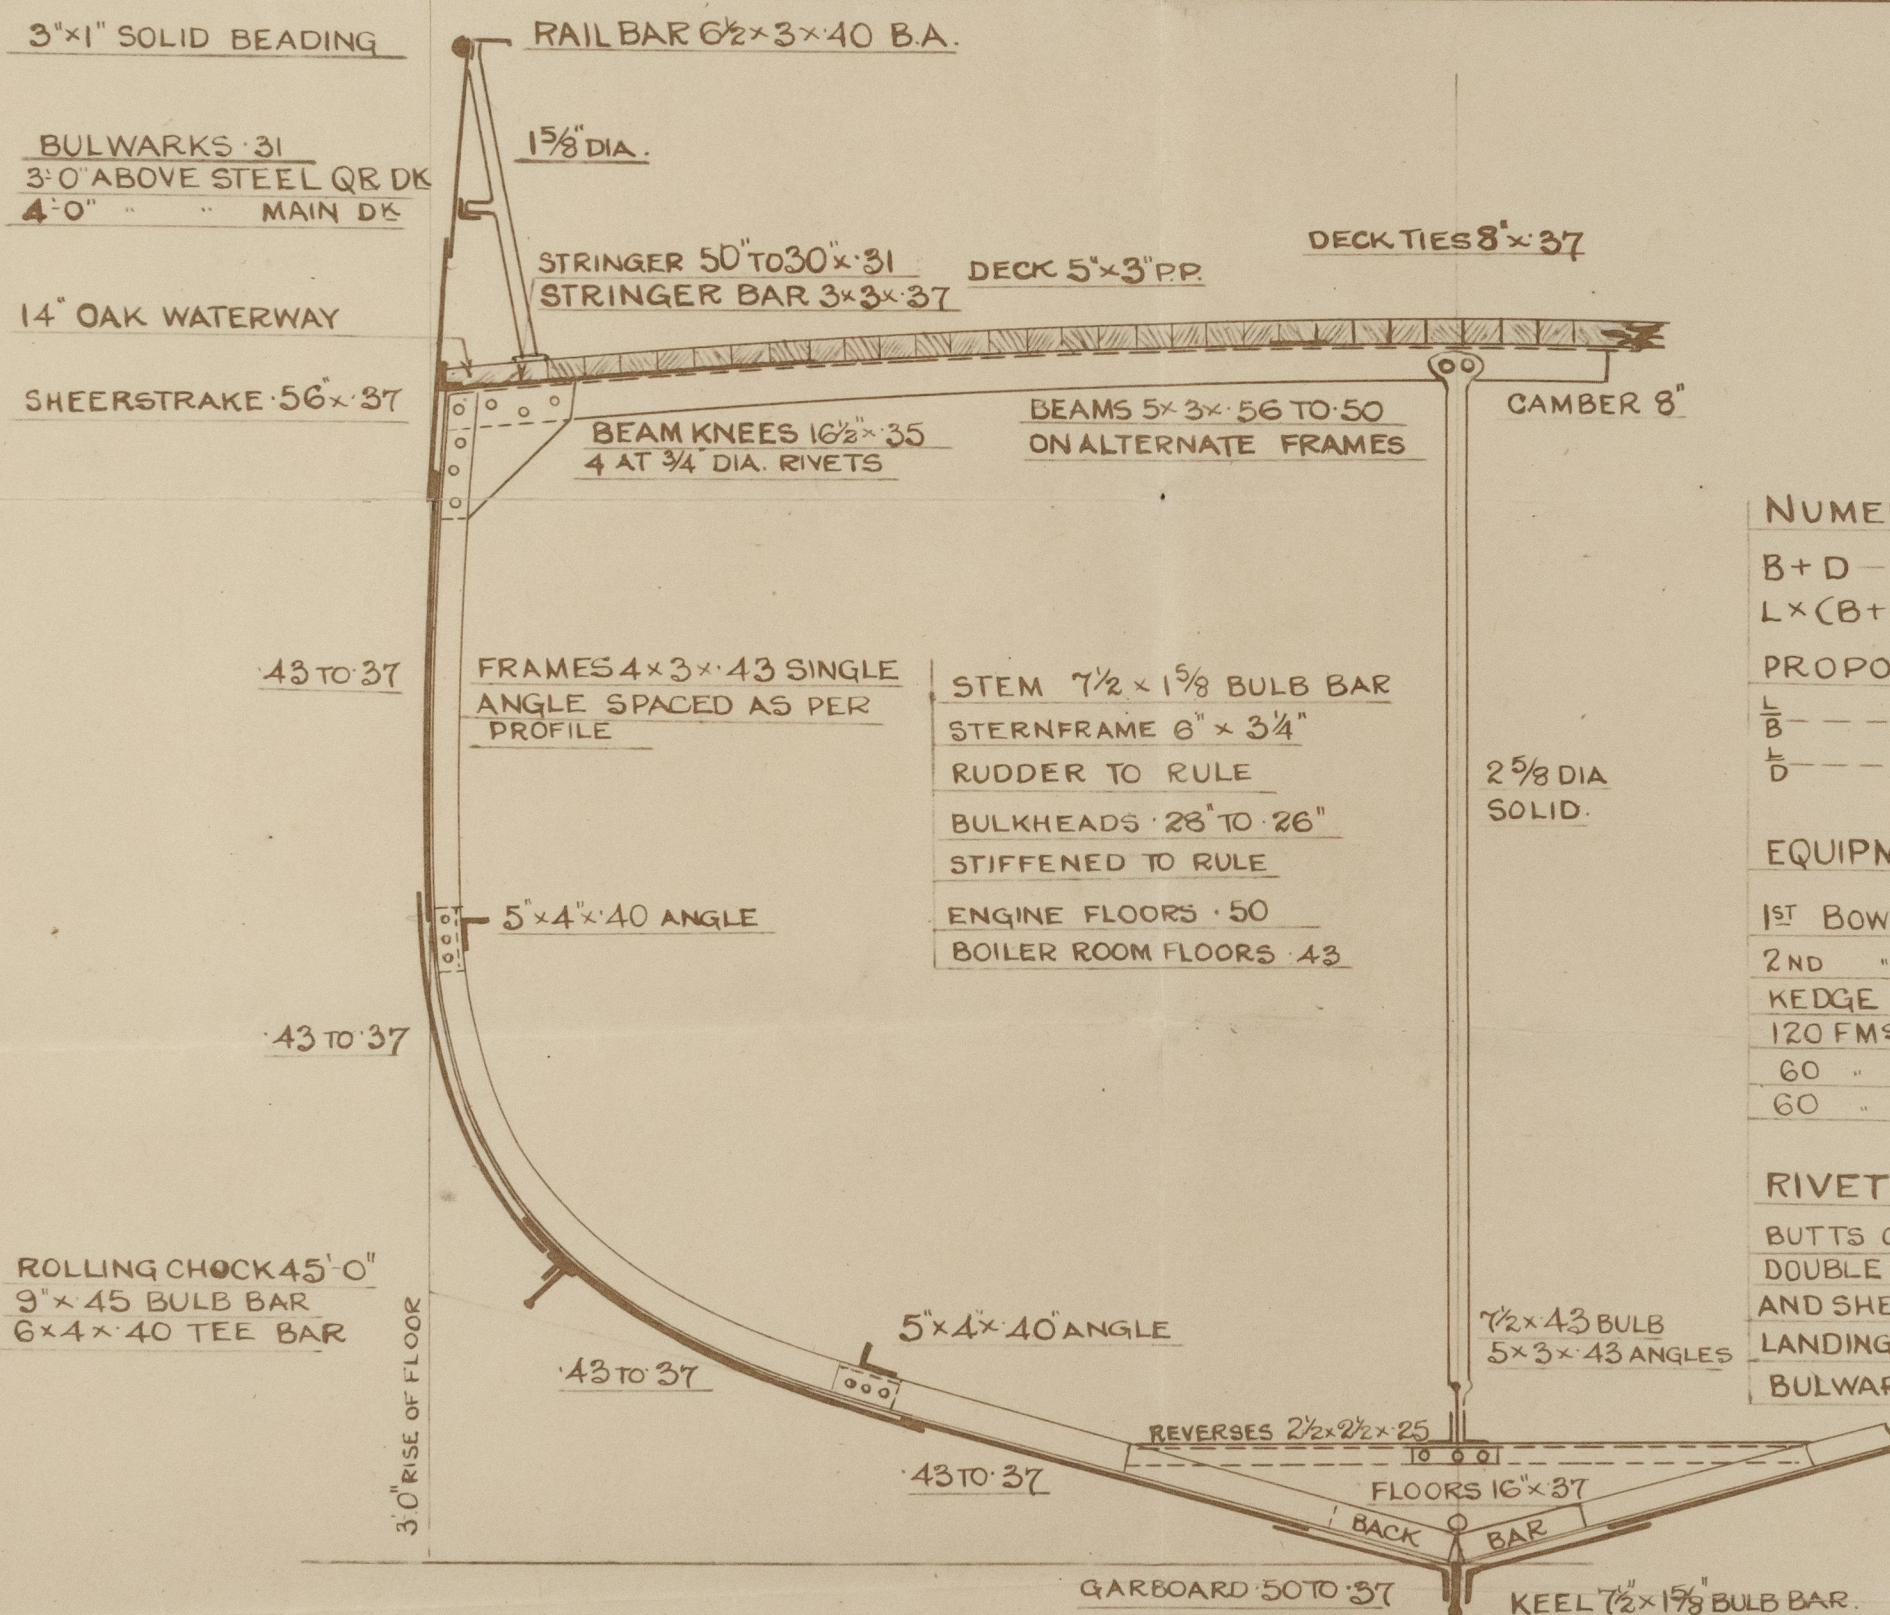

NUMERALS

B + D --- 36.45

L x (B + D) --- 4920.75

PROPORTIONS

L/B --- 5.77

L/D --- 10.32

EQUIPMENT

1ST BOWER 7 1/2 CWTs STOCKLESS

2ND " 7 " "

KEDGE 3 " EX STOCK

120 FMS 1 1/2" STUD LINK CABLE

60 " 6" HAWSER

60 " 5" WARP

RIVETTING

BUTTS OF SHELL PLATES LAPPED AND
DOUBLE RIVETTED EXCEPT GARBOARD
AND SHEERSTRAKE WHICH ARE STRAPPED
LANDINGS DOUBLE RIVETTED EXCEPT
BULWARKS WHICH ARE SINGLE


C.F.
2.8.16


010056 - 010066 - 0290



© 2021

Lloyd's Register
Foundation

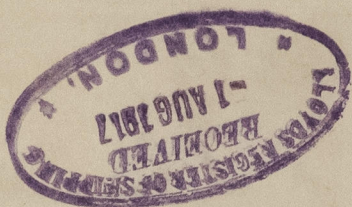

Sadonta * 

esc.

S/V Vamby Hull Rpt No
30072

Messrs Cochrane & Co

S/V Nos 677 + 678.

Friendship Section



S/V Venosta Hull Rpt No 30146

Lloyd's Register
Foundation

010056 - 010066 - 0290