


GENERAL ARRANGEMENT

TWIN SCREW PASSENGER & CARGO VESSEL

DIMENSIONS 225'-0" B.P. x 40'-0" AT MAIN. DK x 12'-0" MLD

SCALE 1/8" = 1'-0"

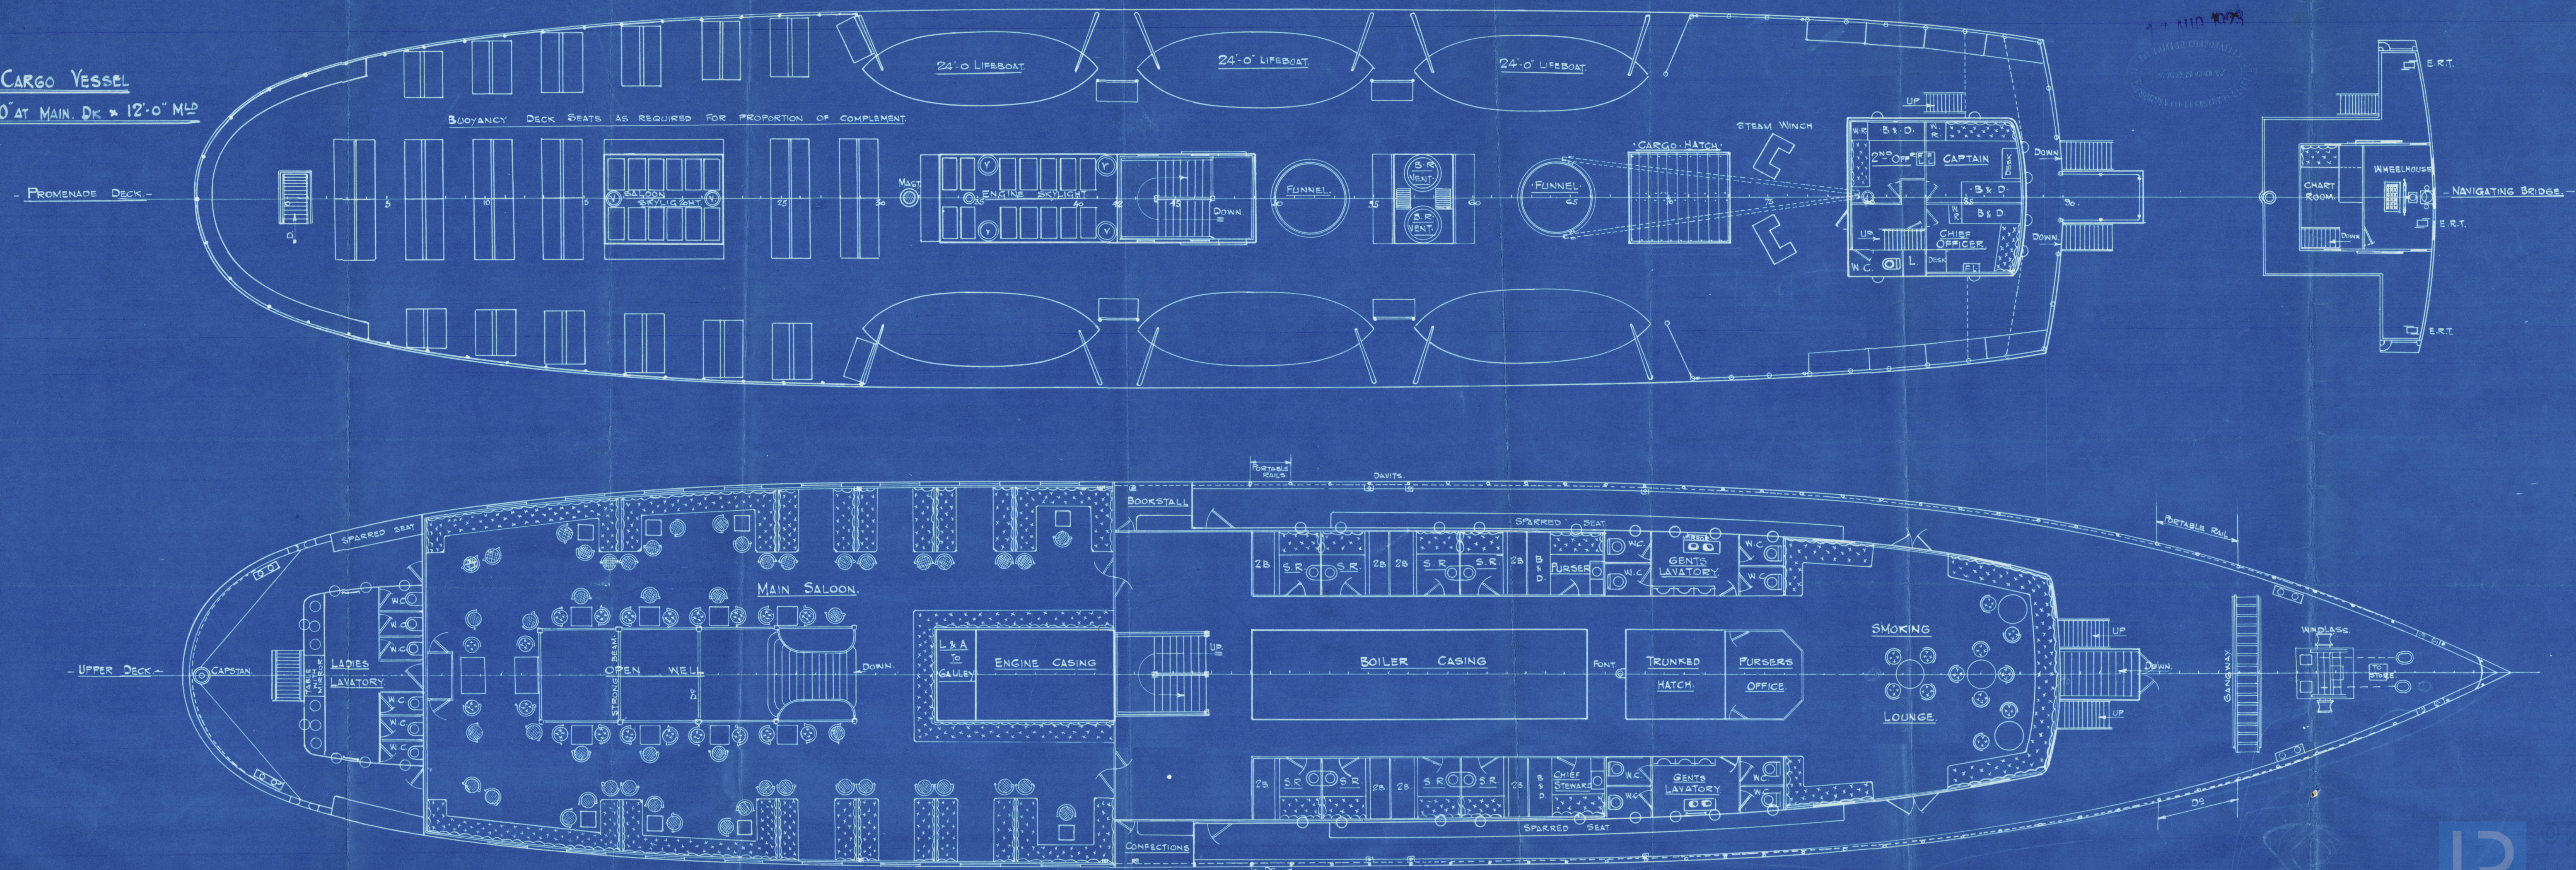

Coaster Construction

T.S.S. Pan + Cargo Vessel

225 x 40 x 12

Prow. Upper Deck.
Bag.

Arrangement

Coaster Construction Co.

Nº 120

Prow. & Upper Deck.

Nº 3



3

010089-010095-0061



© 2021

Lloyd's Register
Foundation