



- PLAN 41
- GENERAL ARRANGEMENT -
  - TWIN SCREW PASSENGER & CARGO VESSEL -
  - DIMENSIONS 225'-0" B.P. x 40'-0" (at Main deck) x 12'-0"
  - SCALE 1/8" = 1'-0"

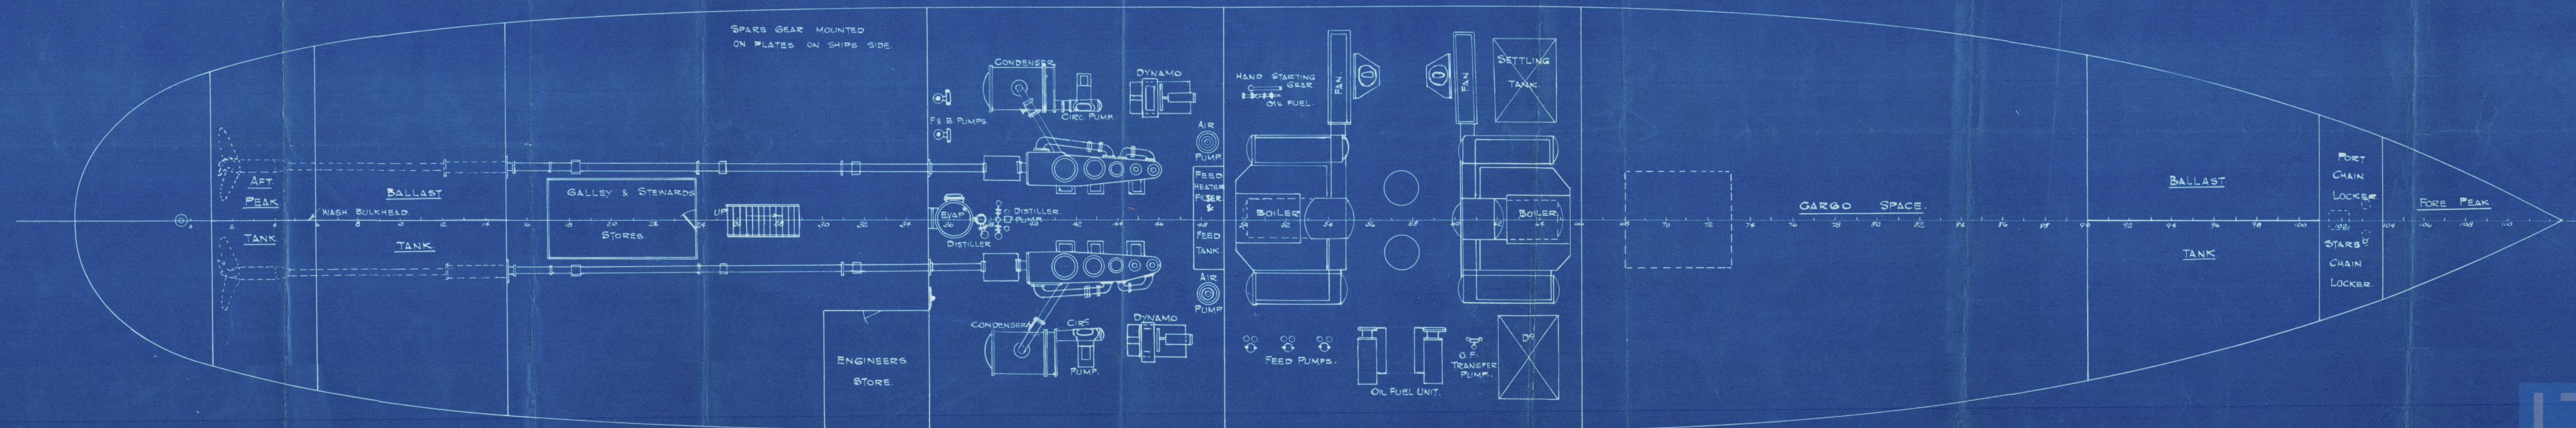

17 AUG. 1923

18  
2  
3

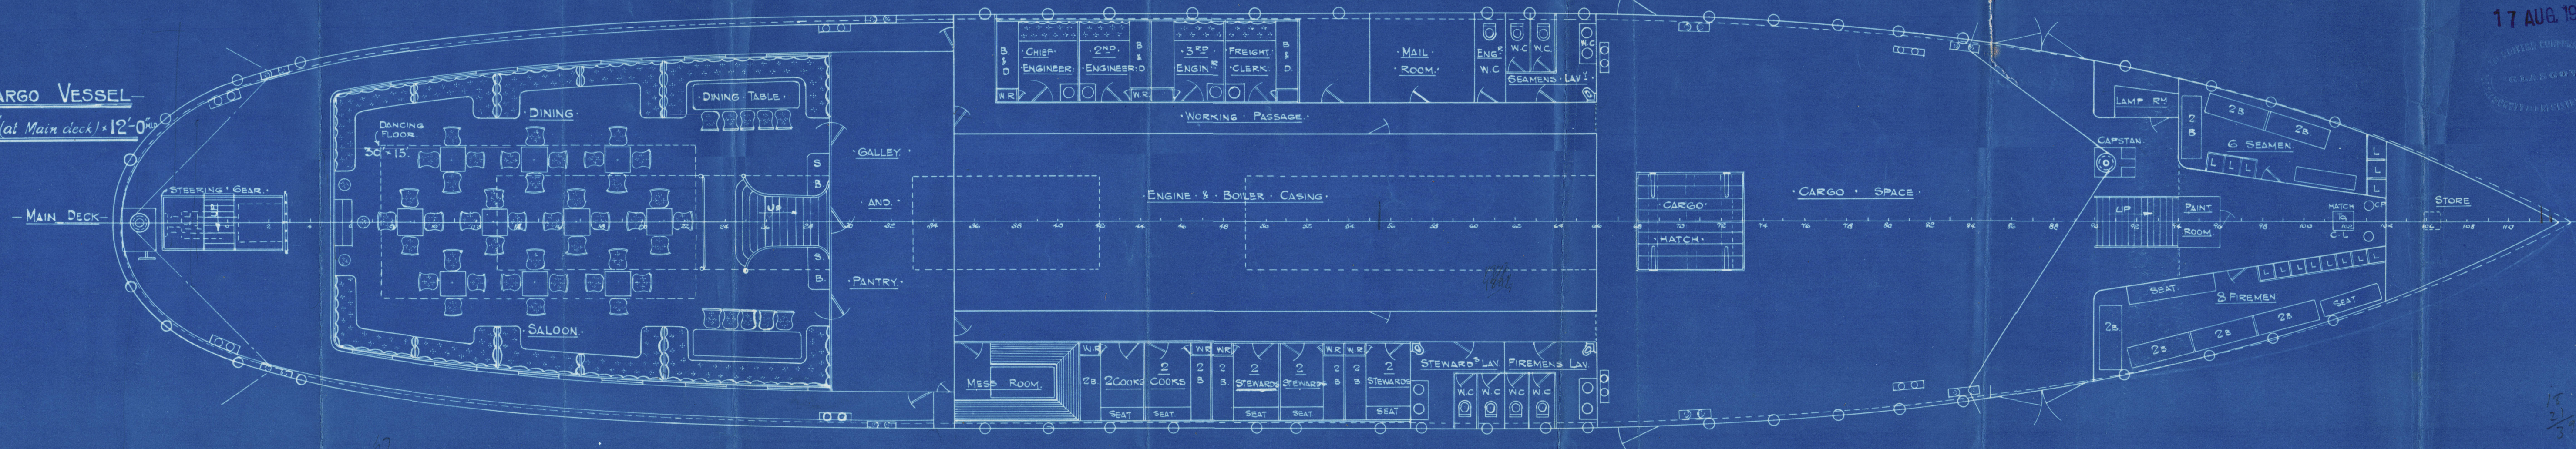



Coaster Construction

T.S.S. Pass & Cargo Vessel

225' x 40' x 12'

2<sup>nd</sup> Deck Plan hold

Bag.

Coaster Construction Co.

N<sup>o</sup> 120

2<sup>nd</sup> Deck Plan holds



N<sup>o</sup> 4



© 2021

Lloyd's Register  
Foundation

010089-00095-0062