


- GENERAL ARRANGEMENT -

- TWIN SCREW PASSENGER & CARGO VESSEL -

- DIMENSIONS: 225'-0" B.P. x 40'-0" M.L.P. AT MAIN DECK x 12'-0" M.L.D. -

- SCALE 1/8" = 1'-0" -

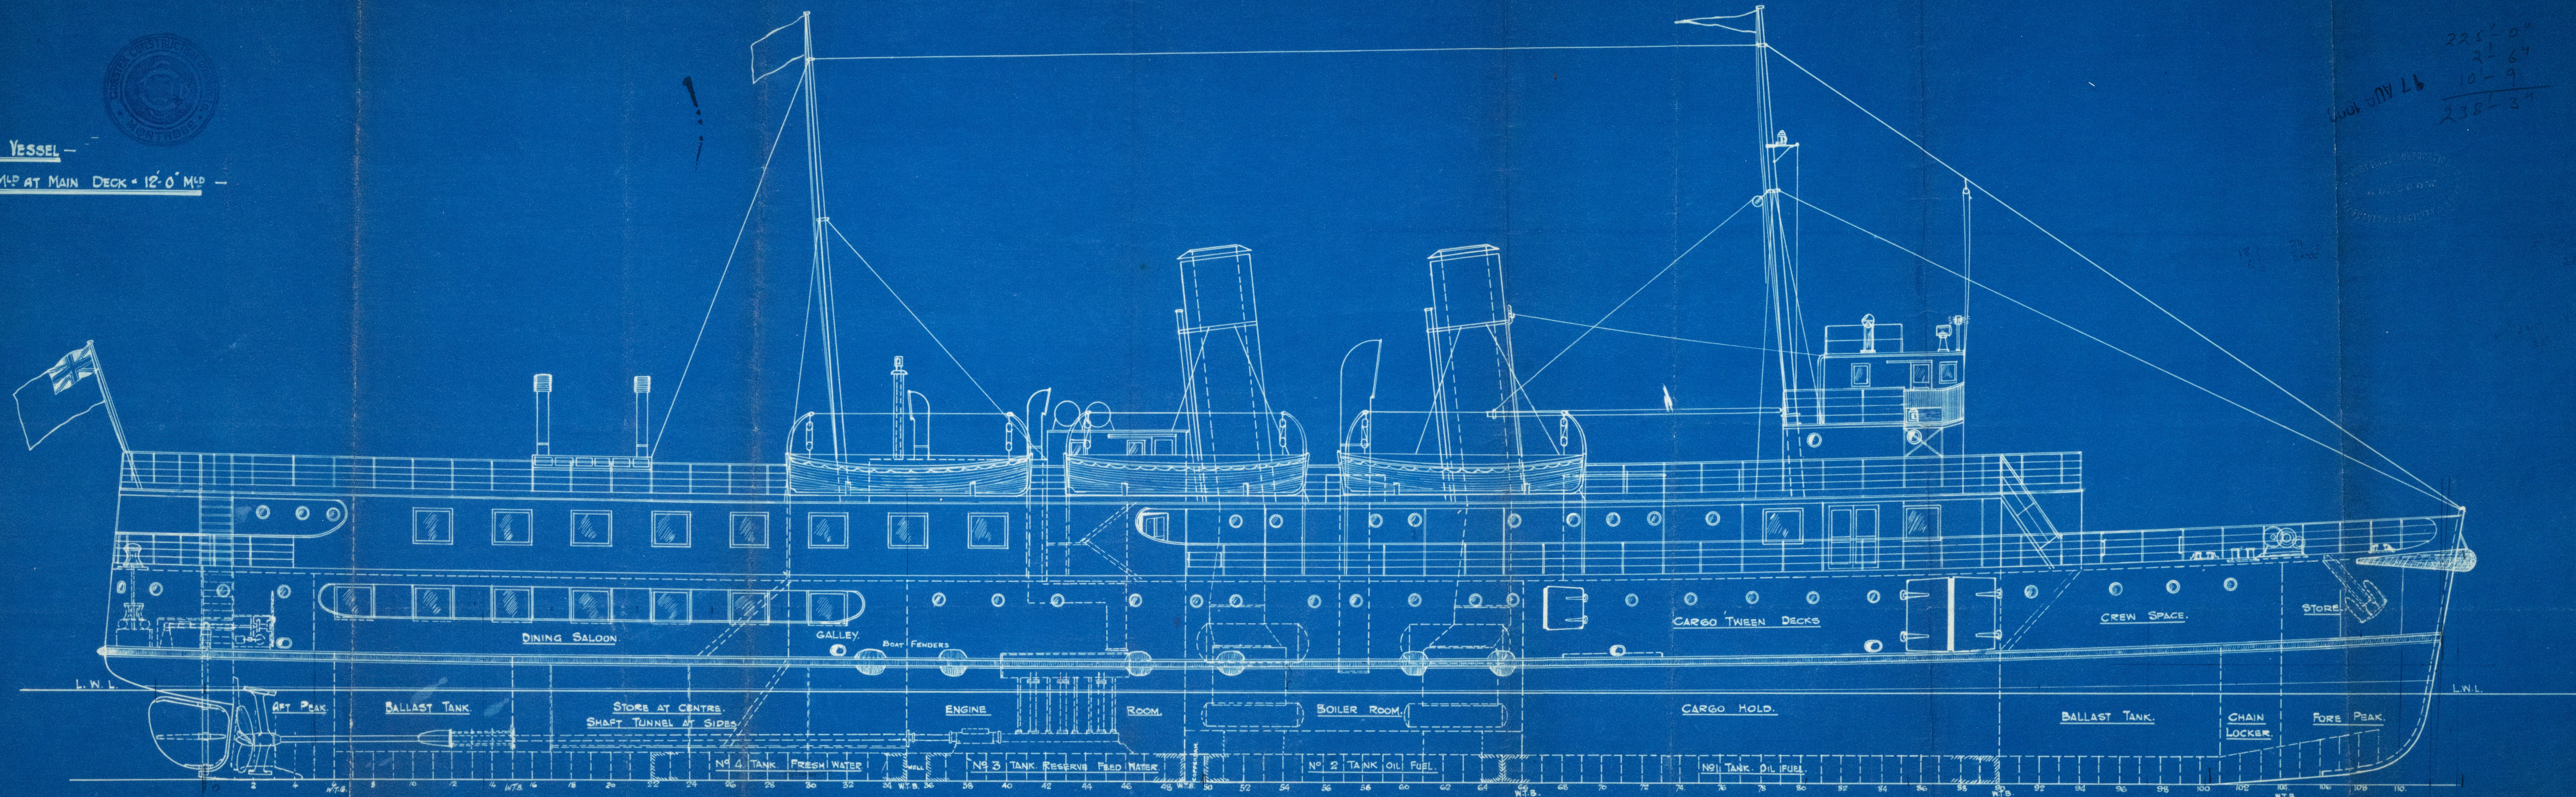

225'-0"
21'-6"
10'-9"
238'-3"

110
238'-3"

Coaster
T.S.S. Pass. & Cargo Vessel

225' x 40' x 12'

Profile

Lady

alexandra
+

Bag

Profile

T.C. 21/11/23

Coaster Construction Co.

Nº 120

Profile

Nº 2



© 2021

Lloyd's Register
Foundation

010089-010095-0063