

Key  $2" \times 1"$

8"

$\frac{1}{8}"$

TOP ARM.

Key  $2" \times 1"$

7  $\frac{3}{4}"$

$\frac{1}{8}"$






MIDDLE ARM.

KEYS IN ARMS  
 $2" \times 1"$

7  $\frac{1}{2}"$

$\frac{1}{8}"$

BOTTOM ARM.

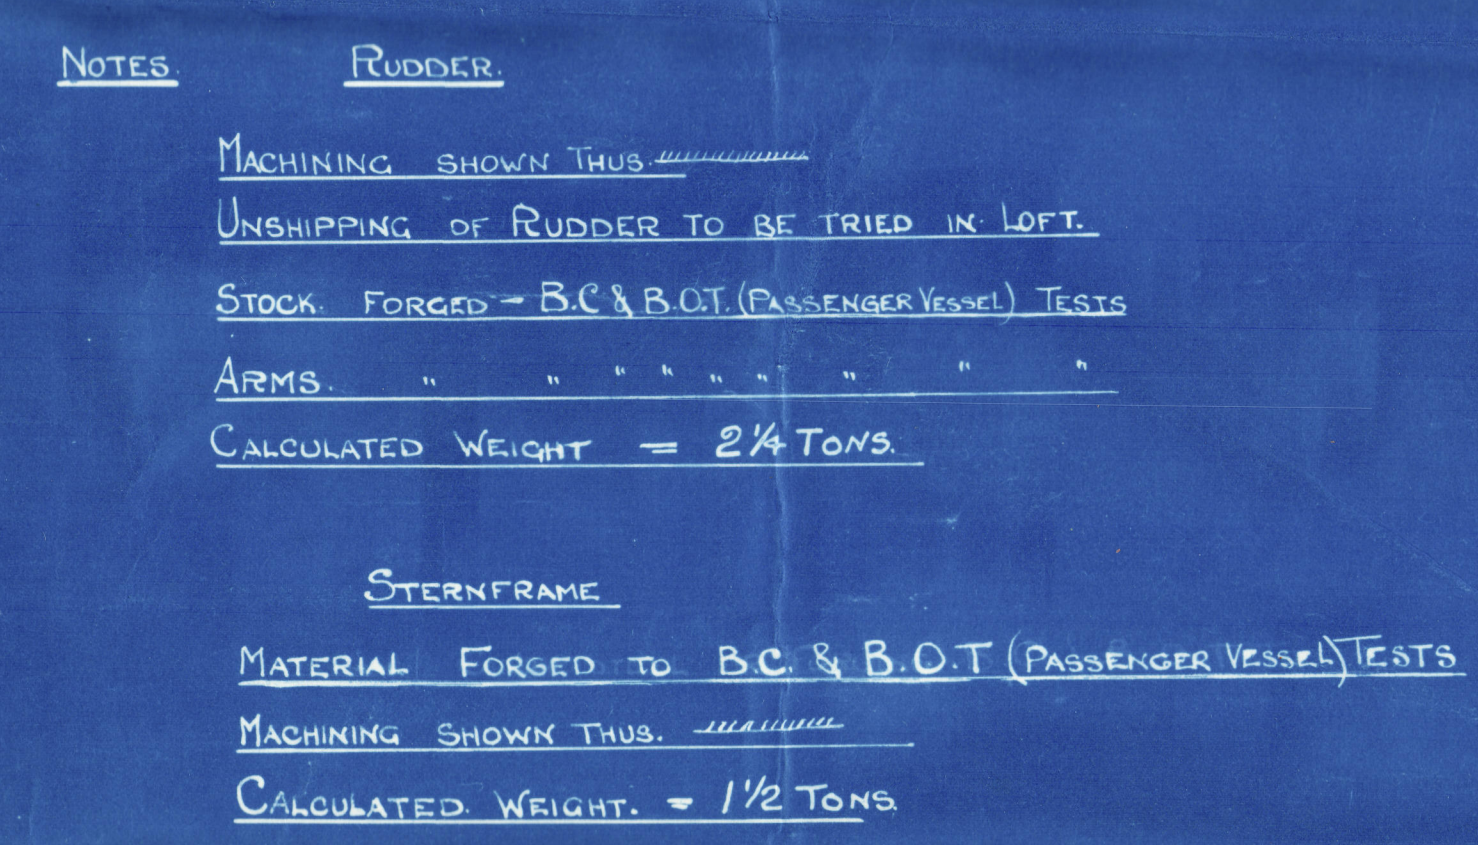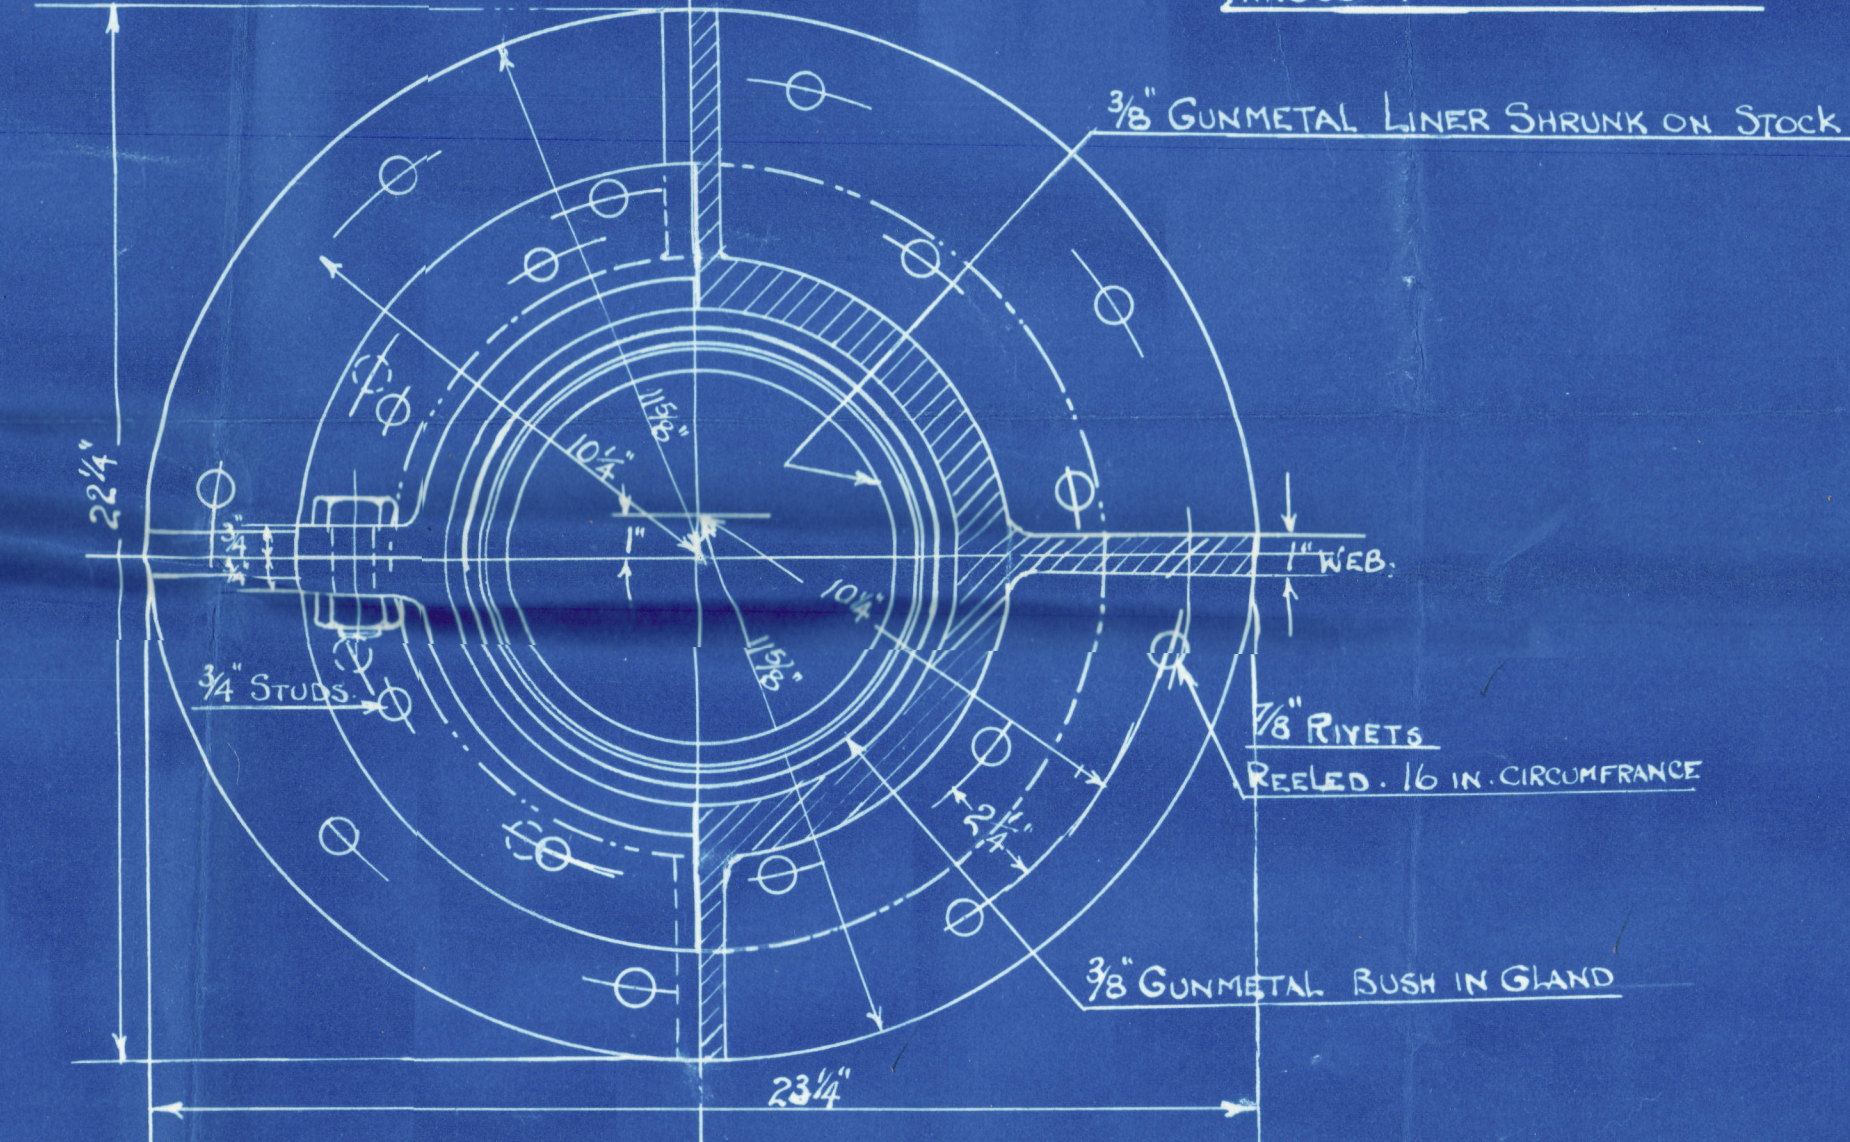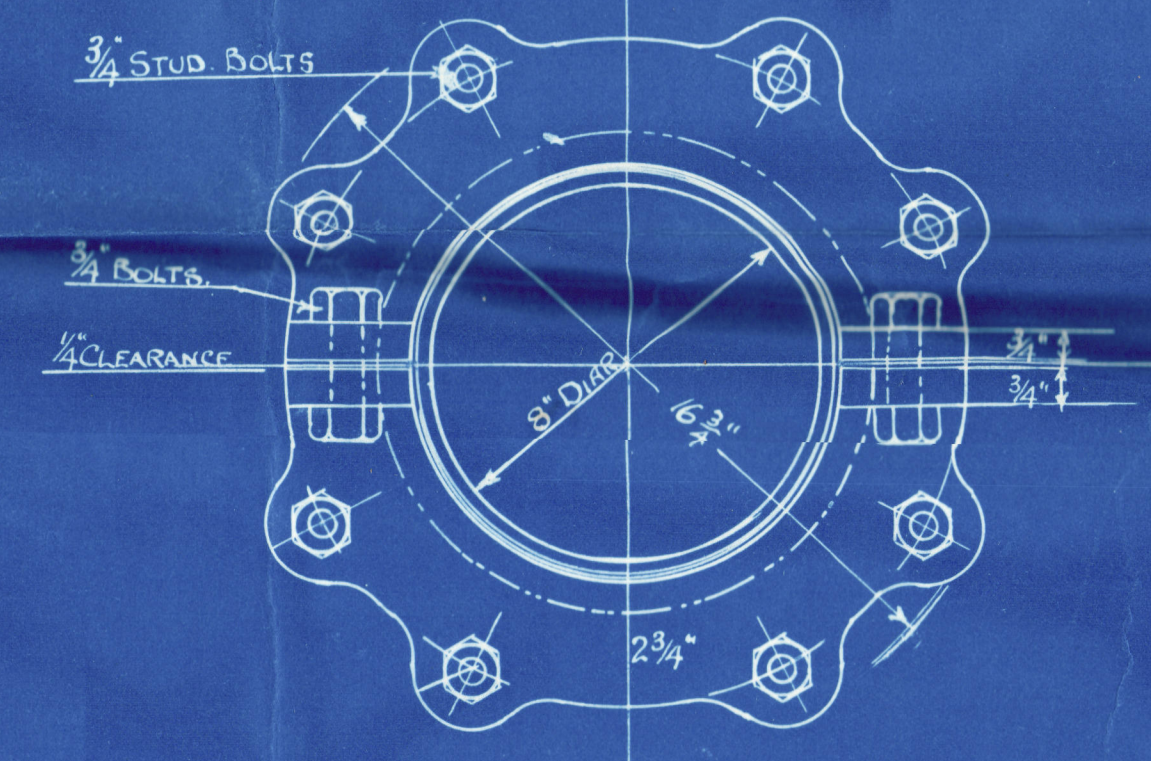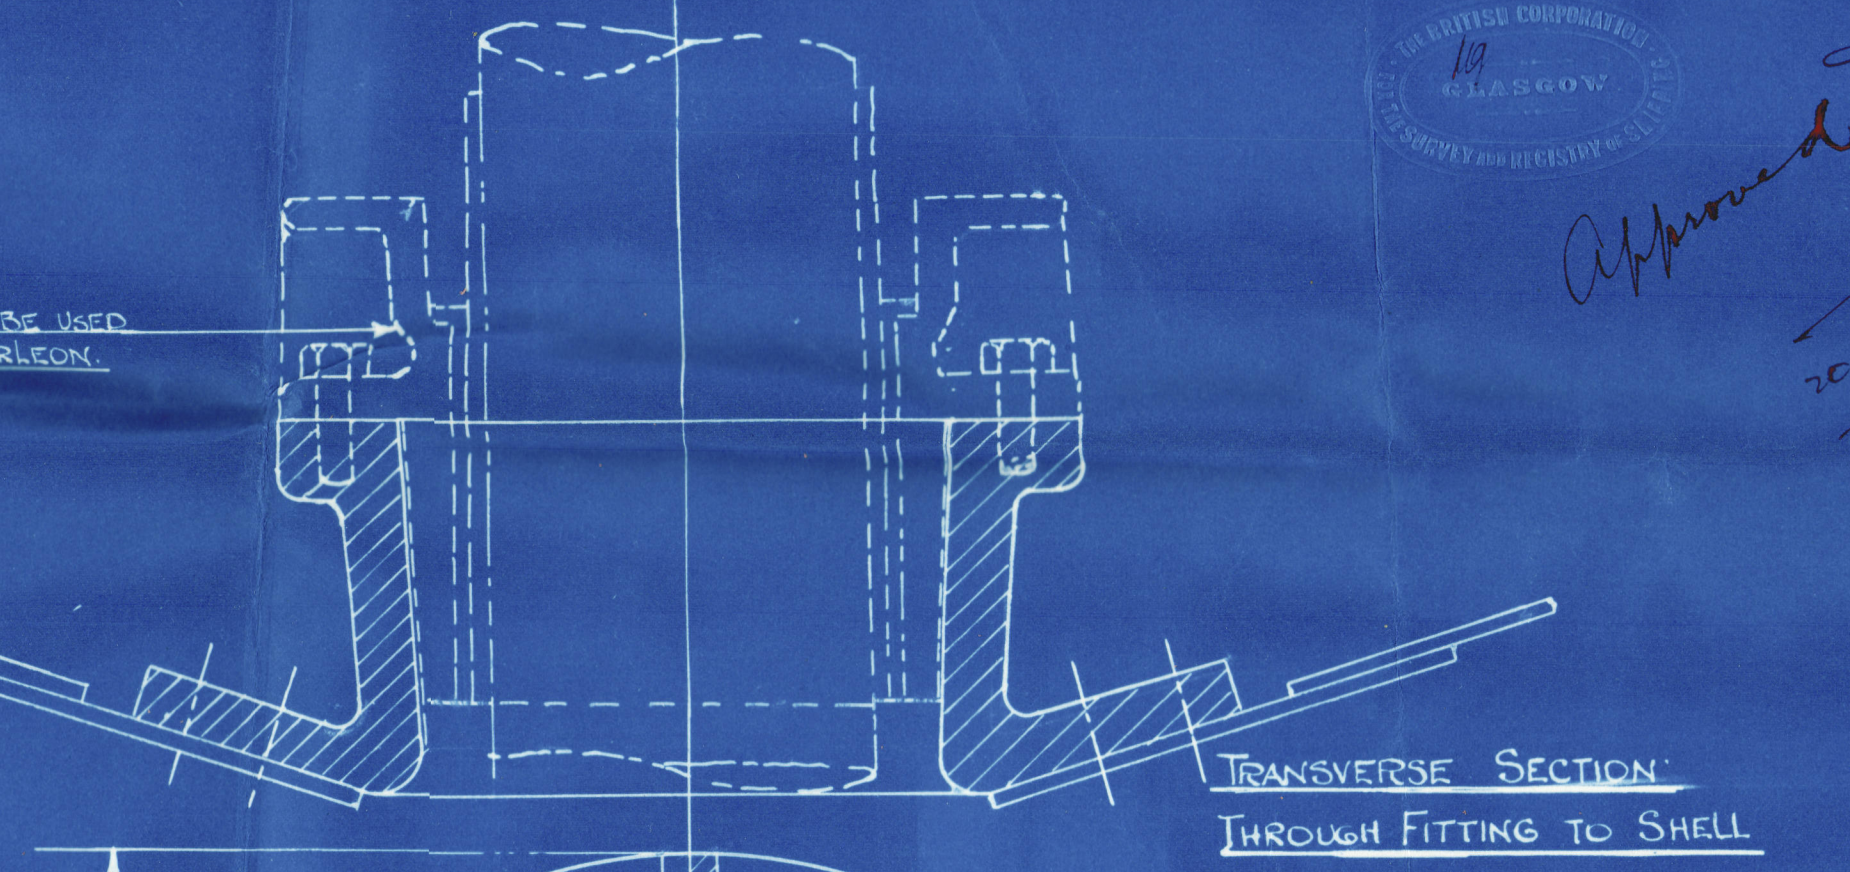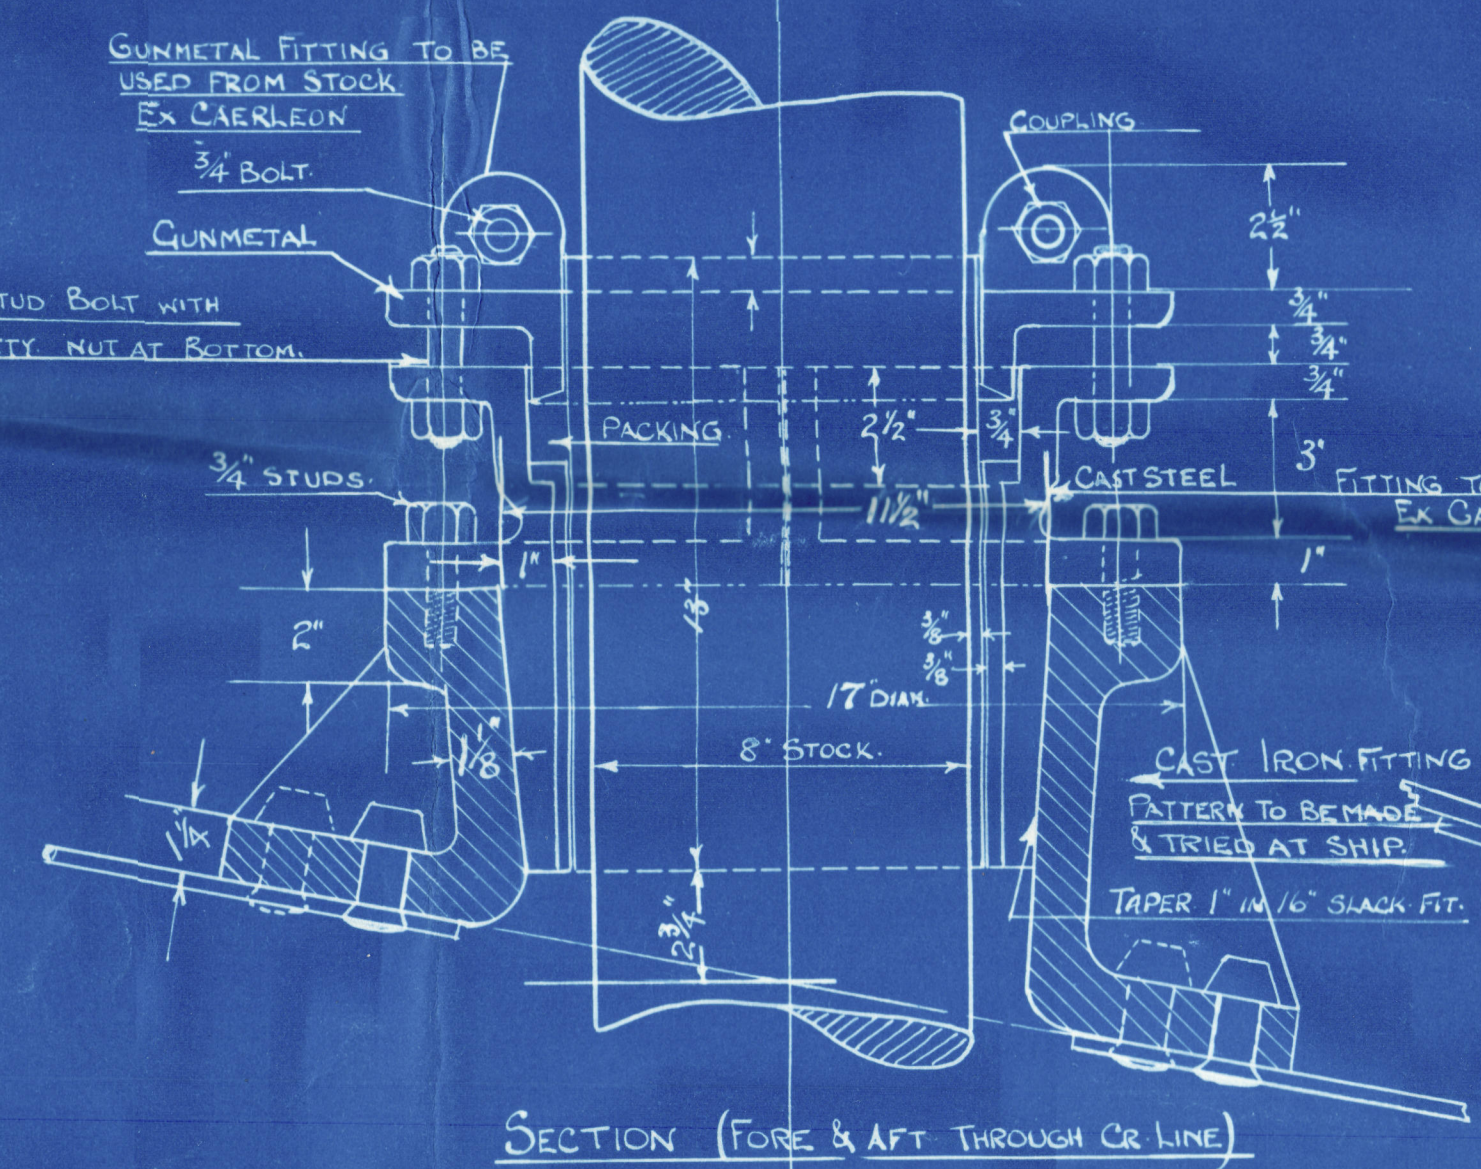



Coaster Const<sup>y</sup> Co

120

Storufraume Rudder

Sag.

Lady Alexander +

Coaster Const<sup>y</sup> Co.

120

Storufraume Rudder

Lo. 9.23

N<sup>o</sup> 8



© 2021

Lloyd's Register  
Foundation

010089-010095-0064