


| NOTE | | | | |
|----------------|-------|------------|------|--------|
| APR. 23. 1959. | DRAWN | MANUF. NO. | DATE | REMARK |
| | | | | |
| | | | | |


GENERAL ARRANGEMENT

SCALE 1/100

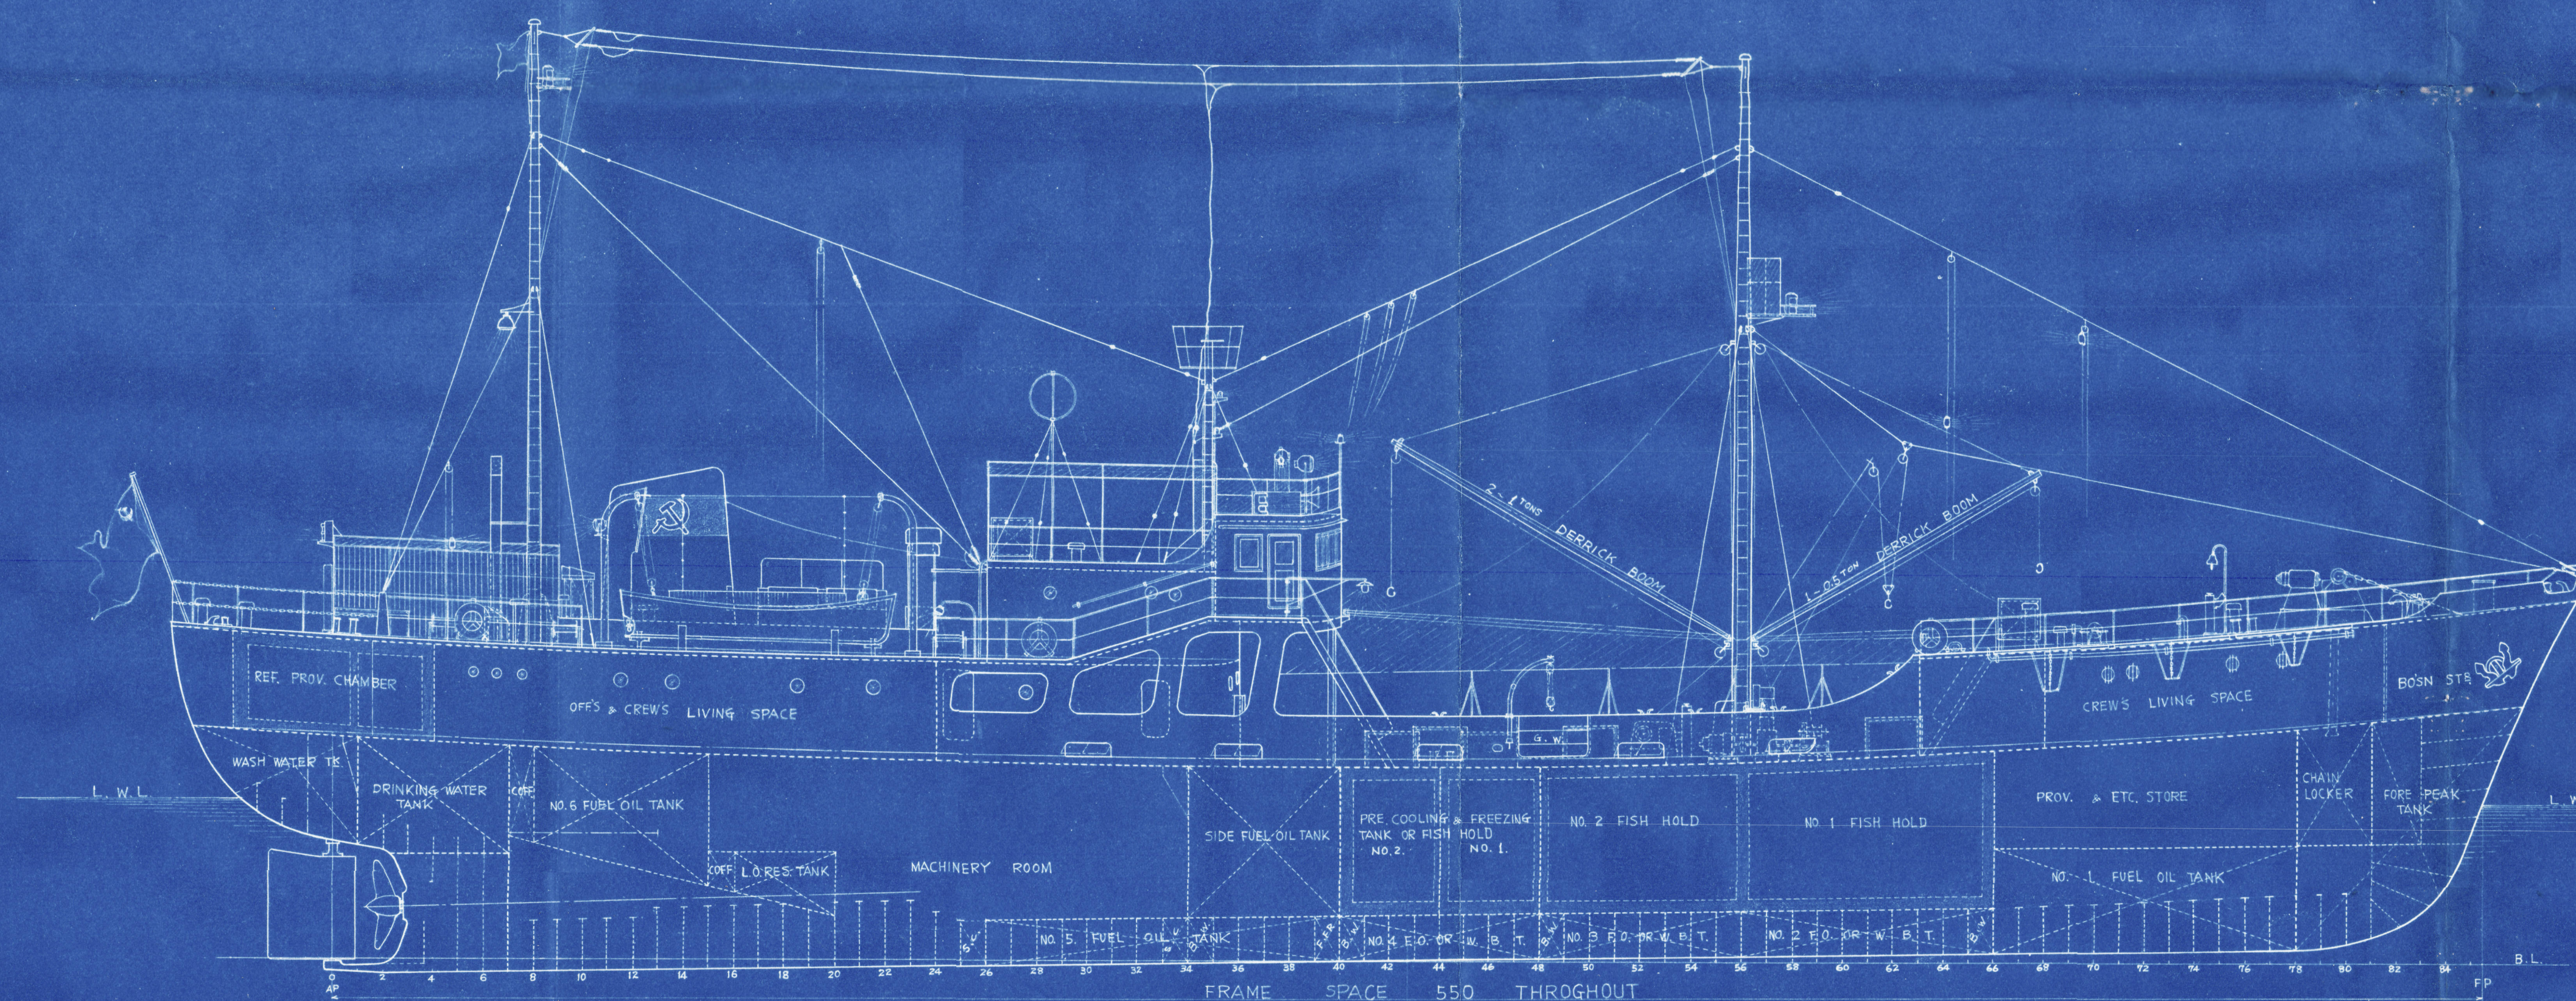

PRINCIPAL DIMENSIONS

| | | |
|---------|-------------------|--------|
| LENGTH | P.P. | 47.00M |
| BREADTH | M.L.D. | 9.00M |
| DEPTH | M.L.D. | 4.20M |
| DRAUGHT | DESIGNED (M.L.D.) | 3.47M |

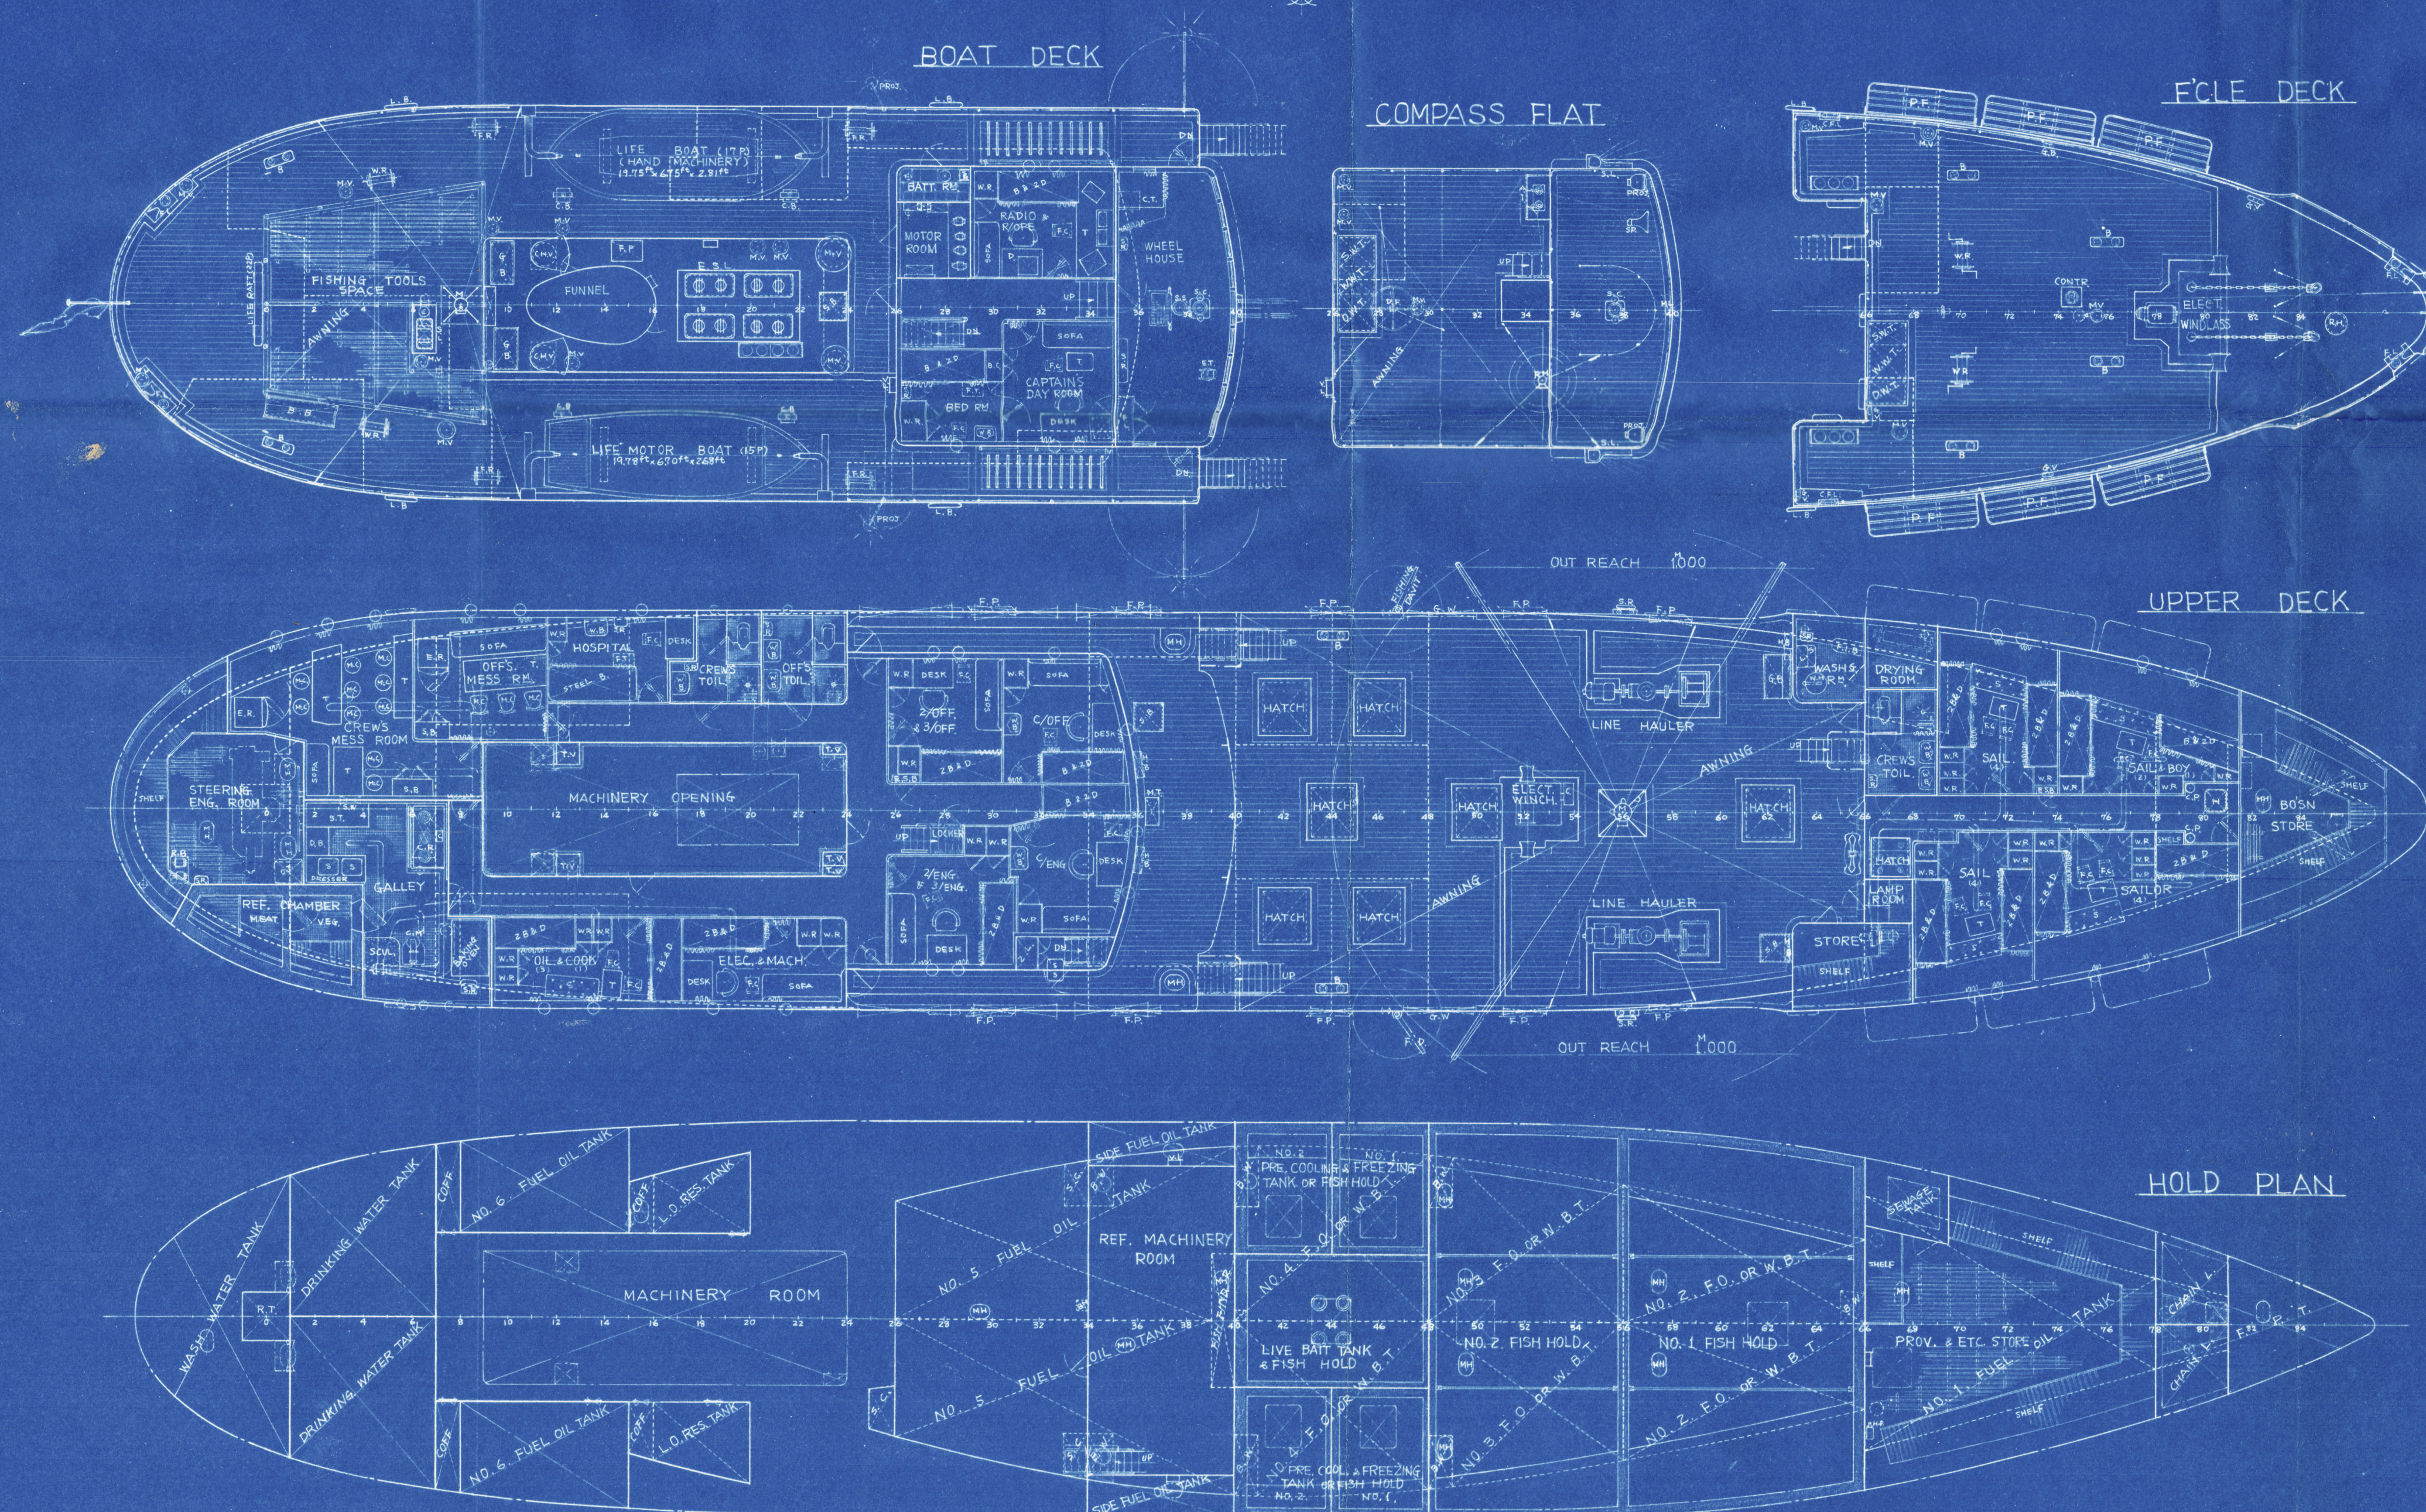

| DECK | COMPLEMENT | | |
|-------------|------------|-----------|---------|
| CAPTAIN | 1 | C/ENG | 1 |
| C/OFF | 1 | 2/ENG | 1 |
| 2/OFF | 1 | 3/ENG | 1 |
| 3/OFF | 1 | MACHINIST | 1 |
| | | ELECT. | 1 |
| SAILOR | 4 | 5 | 1 |
| | 14 | 3 | 1 |
| | | COOK | 1 |
| | | BOY | 1 |
| | 14 | 3 | 2 |
| | | | 19 |
| GRAND TOTAL | | | 29 PERS |




M.V. "DNEPR"

| | | | |
|---|--------------------|--|-----------|
| ДНЕПР ДНЕПР | | 1/2 "SUOIMPORT" MOSCOW U.S.S.R. G.T. 500 TONS TUNA FISHING BOAT | |
| GENERAL ARRANGEMENT | | | |
| | | SCALE 1/100 | |
| HITACHI SHIPBUILDING & ENGINEERING CO. LTD MUKAISHIMA SHIPYARD DESIGNING SECTION | | DRAWN BY <i>M. Nakagawa</i> CHECKED BY <i>K. Nakagawa</i> REVIEWED BY <i>K. Nakagawa</i> CHIEF OF SECT. <i>A. Yamaguchi</i> | |
| DATE | RELATED SECTION | SHEET NO. | FINAL - 2 |
| MANUF NO. | | DRAWING NO. | 000185 |
| CODE NO. | | | |



RECORDS DEPT.
LONDON.

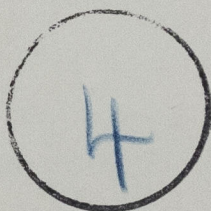

| | |
|----------------|-------------------------|
| Kobe Rpt. No. | FE 6491 |
| Port of Survey | MUKAISHIMA |
| Name of Ship | DNEPR |
| Title of Plan | GENERAL ARRANGEMENT. |



© 2021

Lloyd's Register
Foundation

010089-010095-0151