



Nº 85.  
S. S. "MACASSAR MARU".  
CONSTRUCTION PROFILE, DECK & ~~INNER BOTTOM PLATING~~ & PILLAR PLAN.  
SCALE 1/8 INCH TO A FOOT.

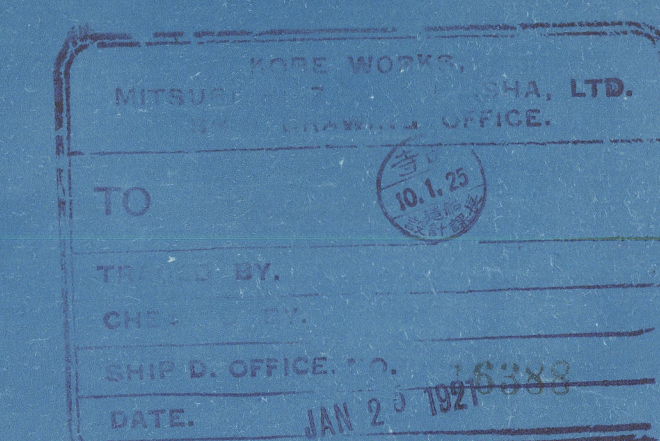

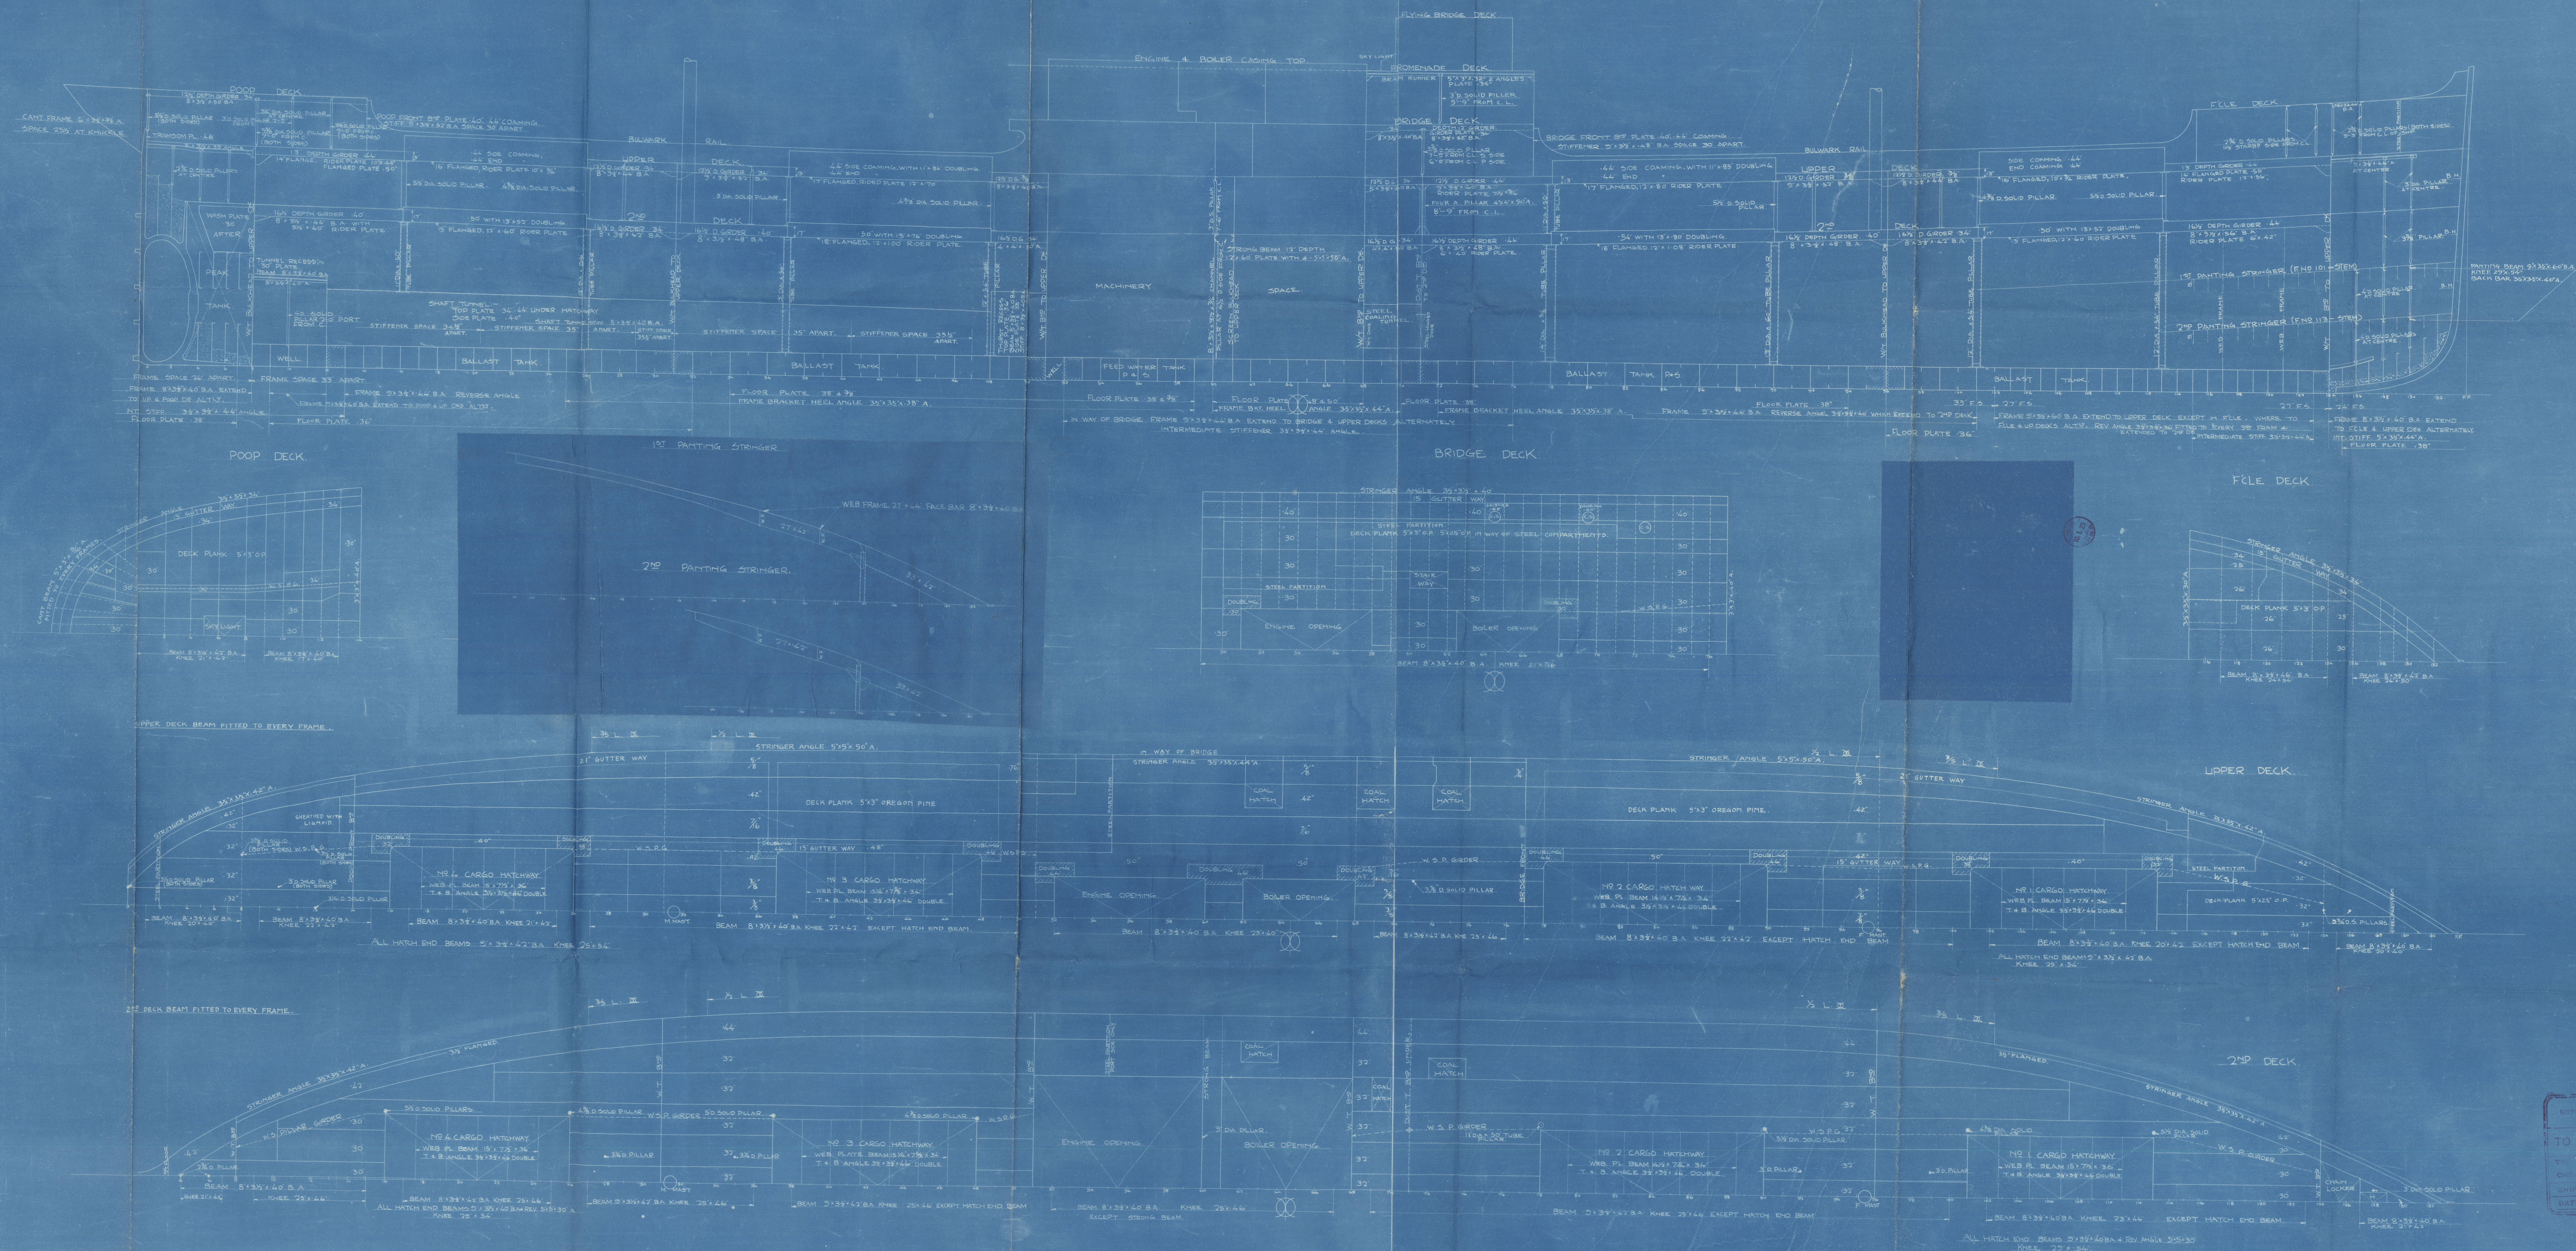

"

Maasser man"

Mitsubishi Kobe Hull n<sup>o</sup> 85

Profile & deck Plan



© 2021

Lloyd's Register  
Foundation

010103-010114-0138