


Nº 512

SCALE $\frac{1}{4}" = 1 \text{ FOOT}$

PILLERS THROUGHOUT TO SURVEYORS SATISFACTION

PLAN NO. 540
FOR ENCLOSURE TO
Messrs Lloyds Surveyors
Hull
COCHRANE & SONS
SHIPBUILDERS & SLIP
DATE 24/7/11 RK

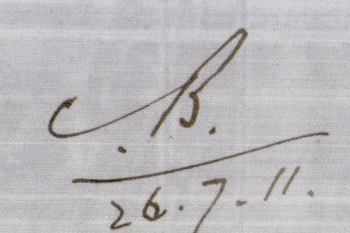

0420
referred to
M...



Profile & Deck plan

Bochvane & Sons

512.

3/4 Manx Admiral

Hull Rpt No: 24634.

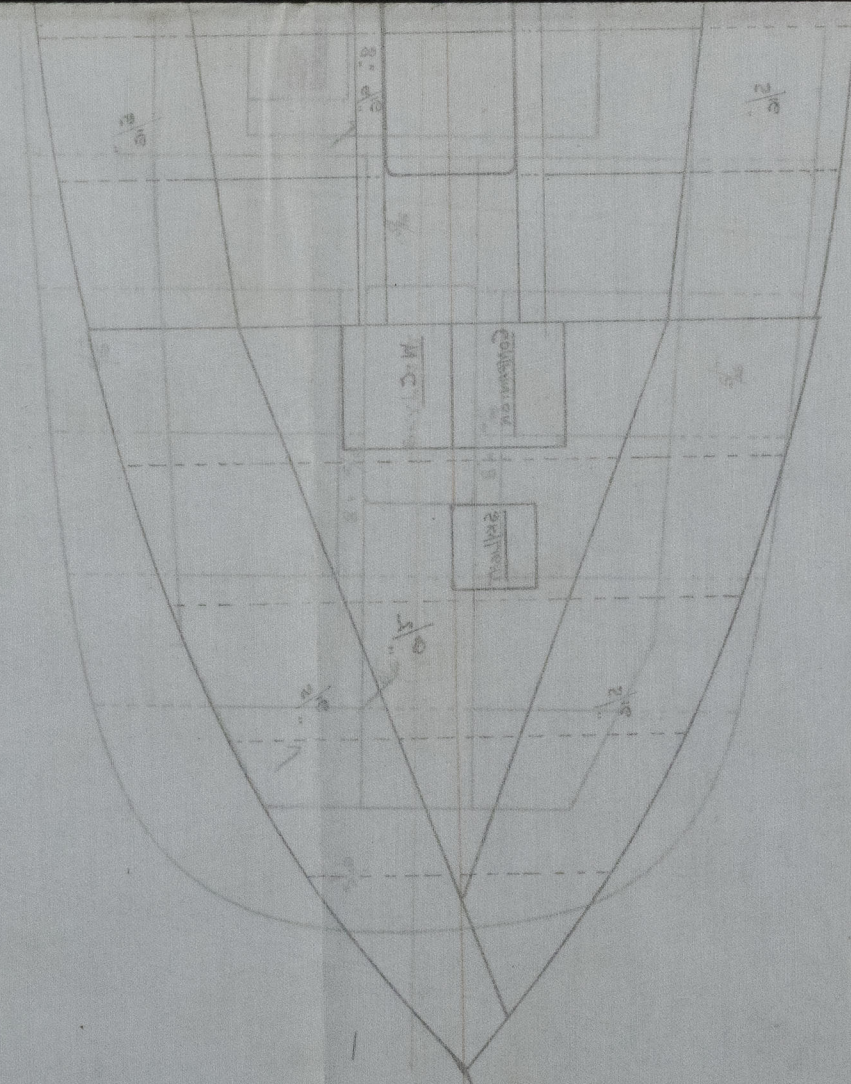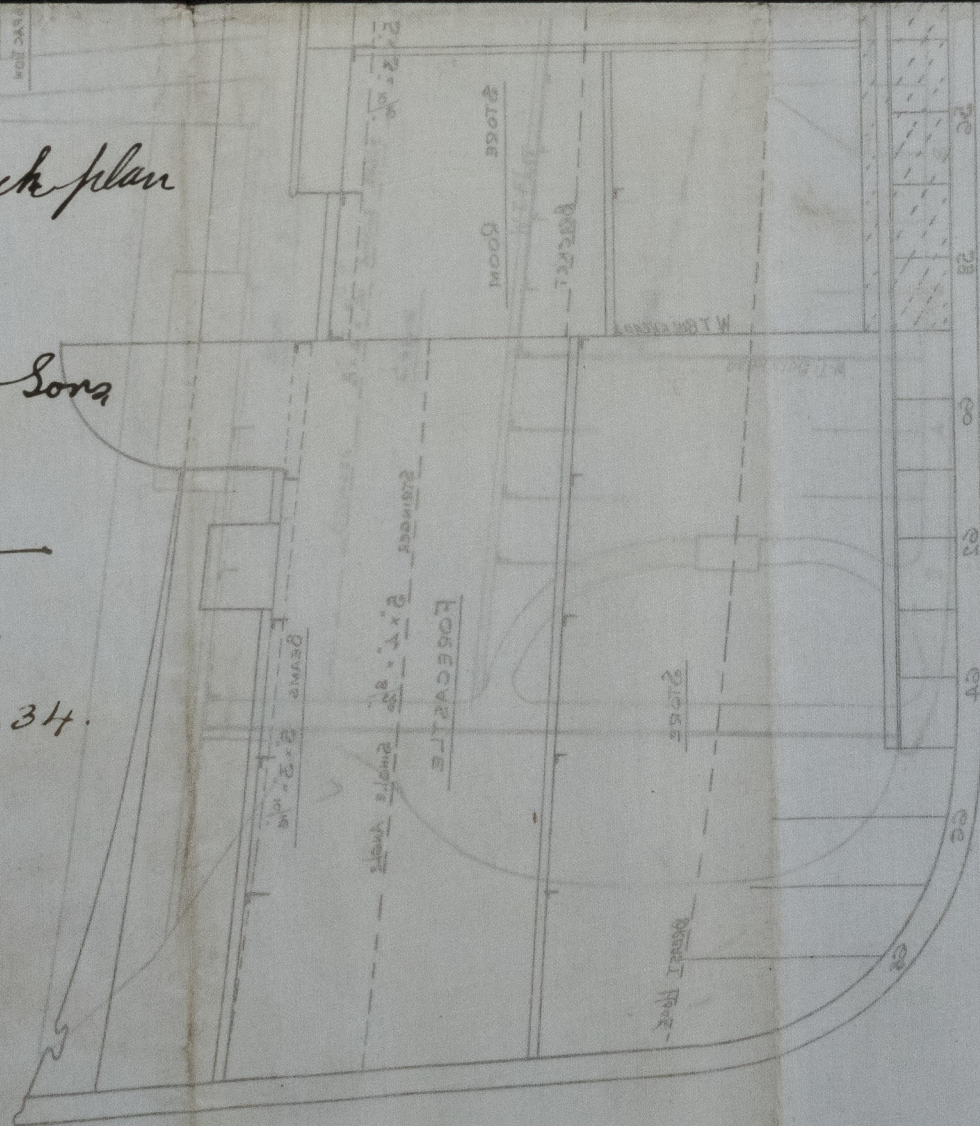

50.7.11.
J. J.

10194-010183-0508

LLOYD'S REGISTER
OF SHIPPING
20 JUL 1911
HULL



© 2021

Lloyd's Register
Foundation

010194-010183-0508