
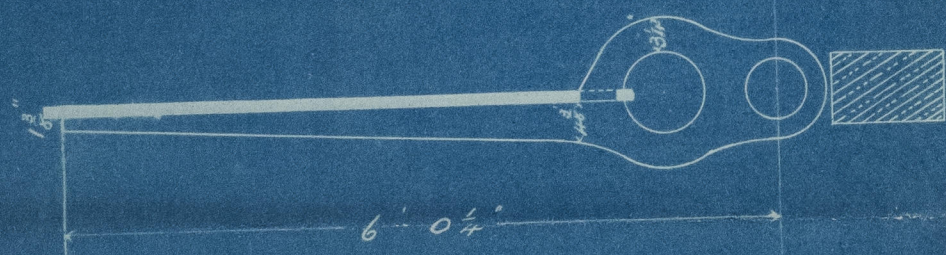
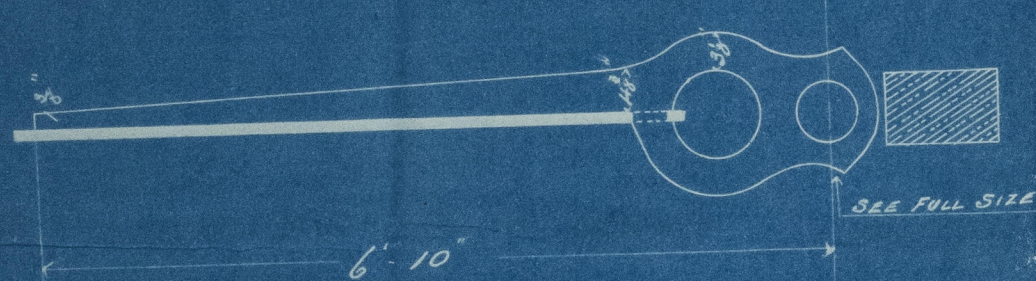
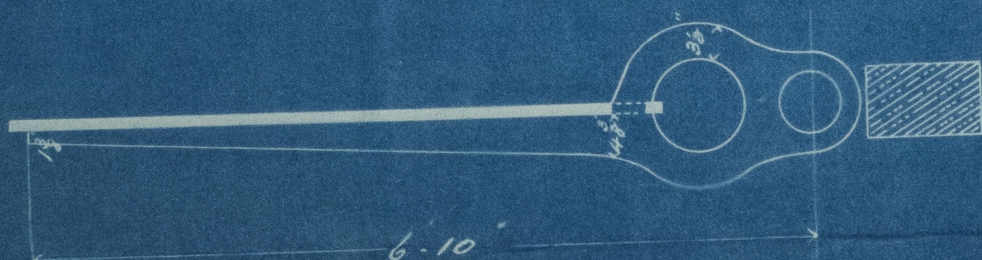
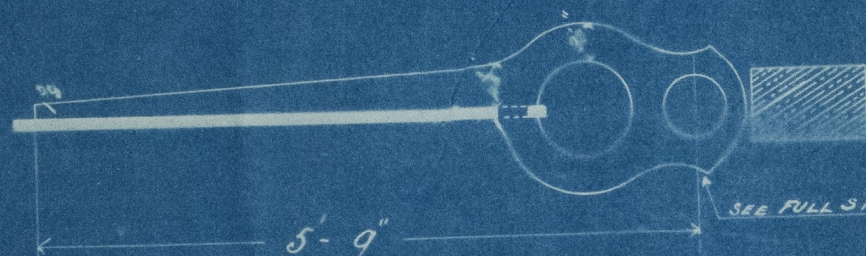


22. 3. 97

SKETCH OF COUPLING

FEATHER $2\frac{1}{2} \times 1$
2" BOLTS NUTS &
SPLIT PINS ON UNDERSIDE


SCALE $1\frac{1}{2}" = \text{ONE FT}$

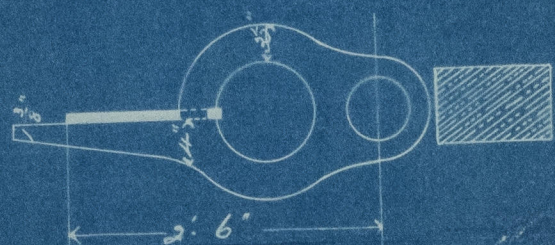

Plating No. 34647

-RUDDER


S. S. N° 353

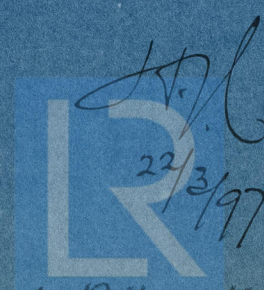

2/3/97 Lloyd's Register
01079-010188-0221100

RECORDS DEPT.
LONDON


4

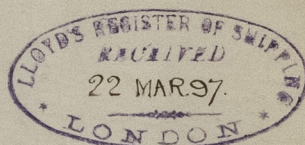

353

S.S. "Montclair"

GLASGOW. No 15,974

M^r Ramon Alonso R^o 

Rudder



© 2021

Lloyd's Register

01079-010188-0221
Foundation