

# VAPOR RAMON ALONSO - R

— PLANO DE ARRUFO AL COSTADO EN LA C<sup>TA</sup> SUPERIOR —


— ESCALA = 1:200 —

— CARACTERISTICAS —

ESLORA ENTRE PERPENDICULARES = 370 PIES = 112<sup>m</sup> 770

MANGA = 46 " = 14<sup>m</sup> 020


PUNTAL = 25'-8" = 7<sup>m</sup> 823

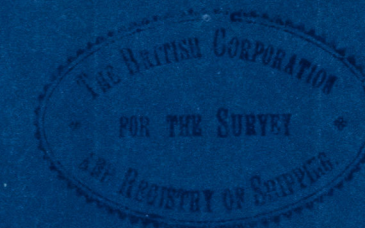

11 OCT 1943



370  
10  
380

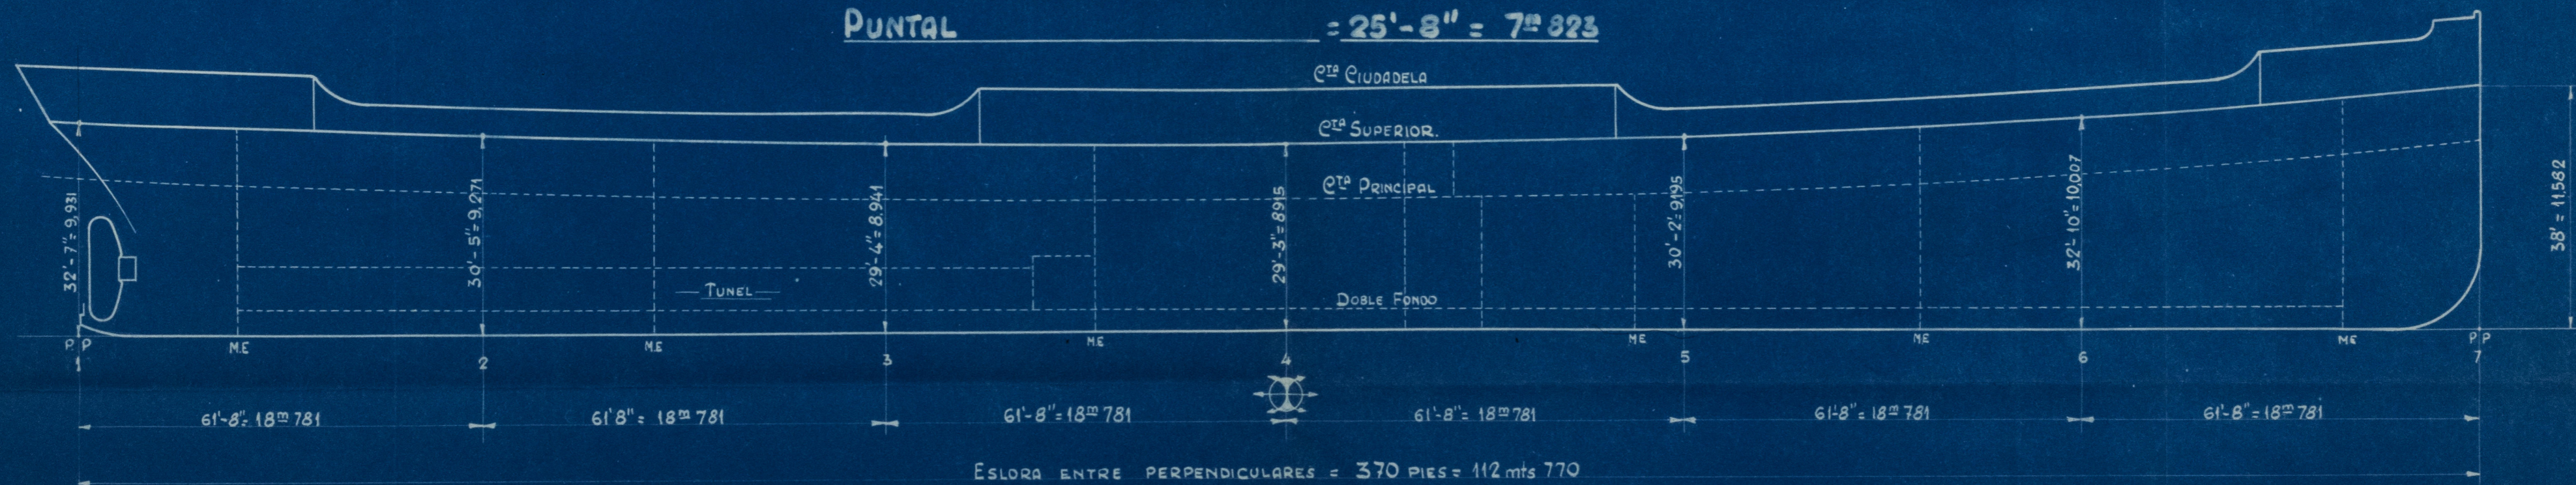

Encomendado al Pto 5. Septm 1943  
Inspector

The British Corporation  
Lloyd's Register

010114-010188-0225


Profile

S/S RAMON ALONSA R.

11 OCT 1943

370 x 46 x 28.5.

010179-010188-0225

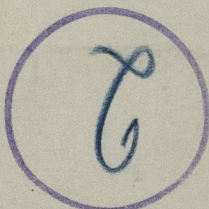

RECORDS DEPT.,  
LONDON

William. 11.10.43.

S/S RAMON ALONSA R. ★

Profile



© 2021

Lloyd's Register  
Foundation

2