

GENERAL ARRANGEMENT OF SINGLE SCREW TUG.

DIMENSIONS 107'-0" x 26'-0" x 13'-6" MLD.


SCALE :- 1/4 INCH = 1 FOOT.

ADMIRALTY REF. A/MS 326.

HALL, RUSSELL & CO., LTD. ABERDEEN



DRAWING NO. 32/767.

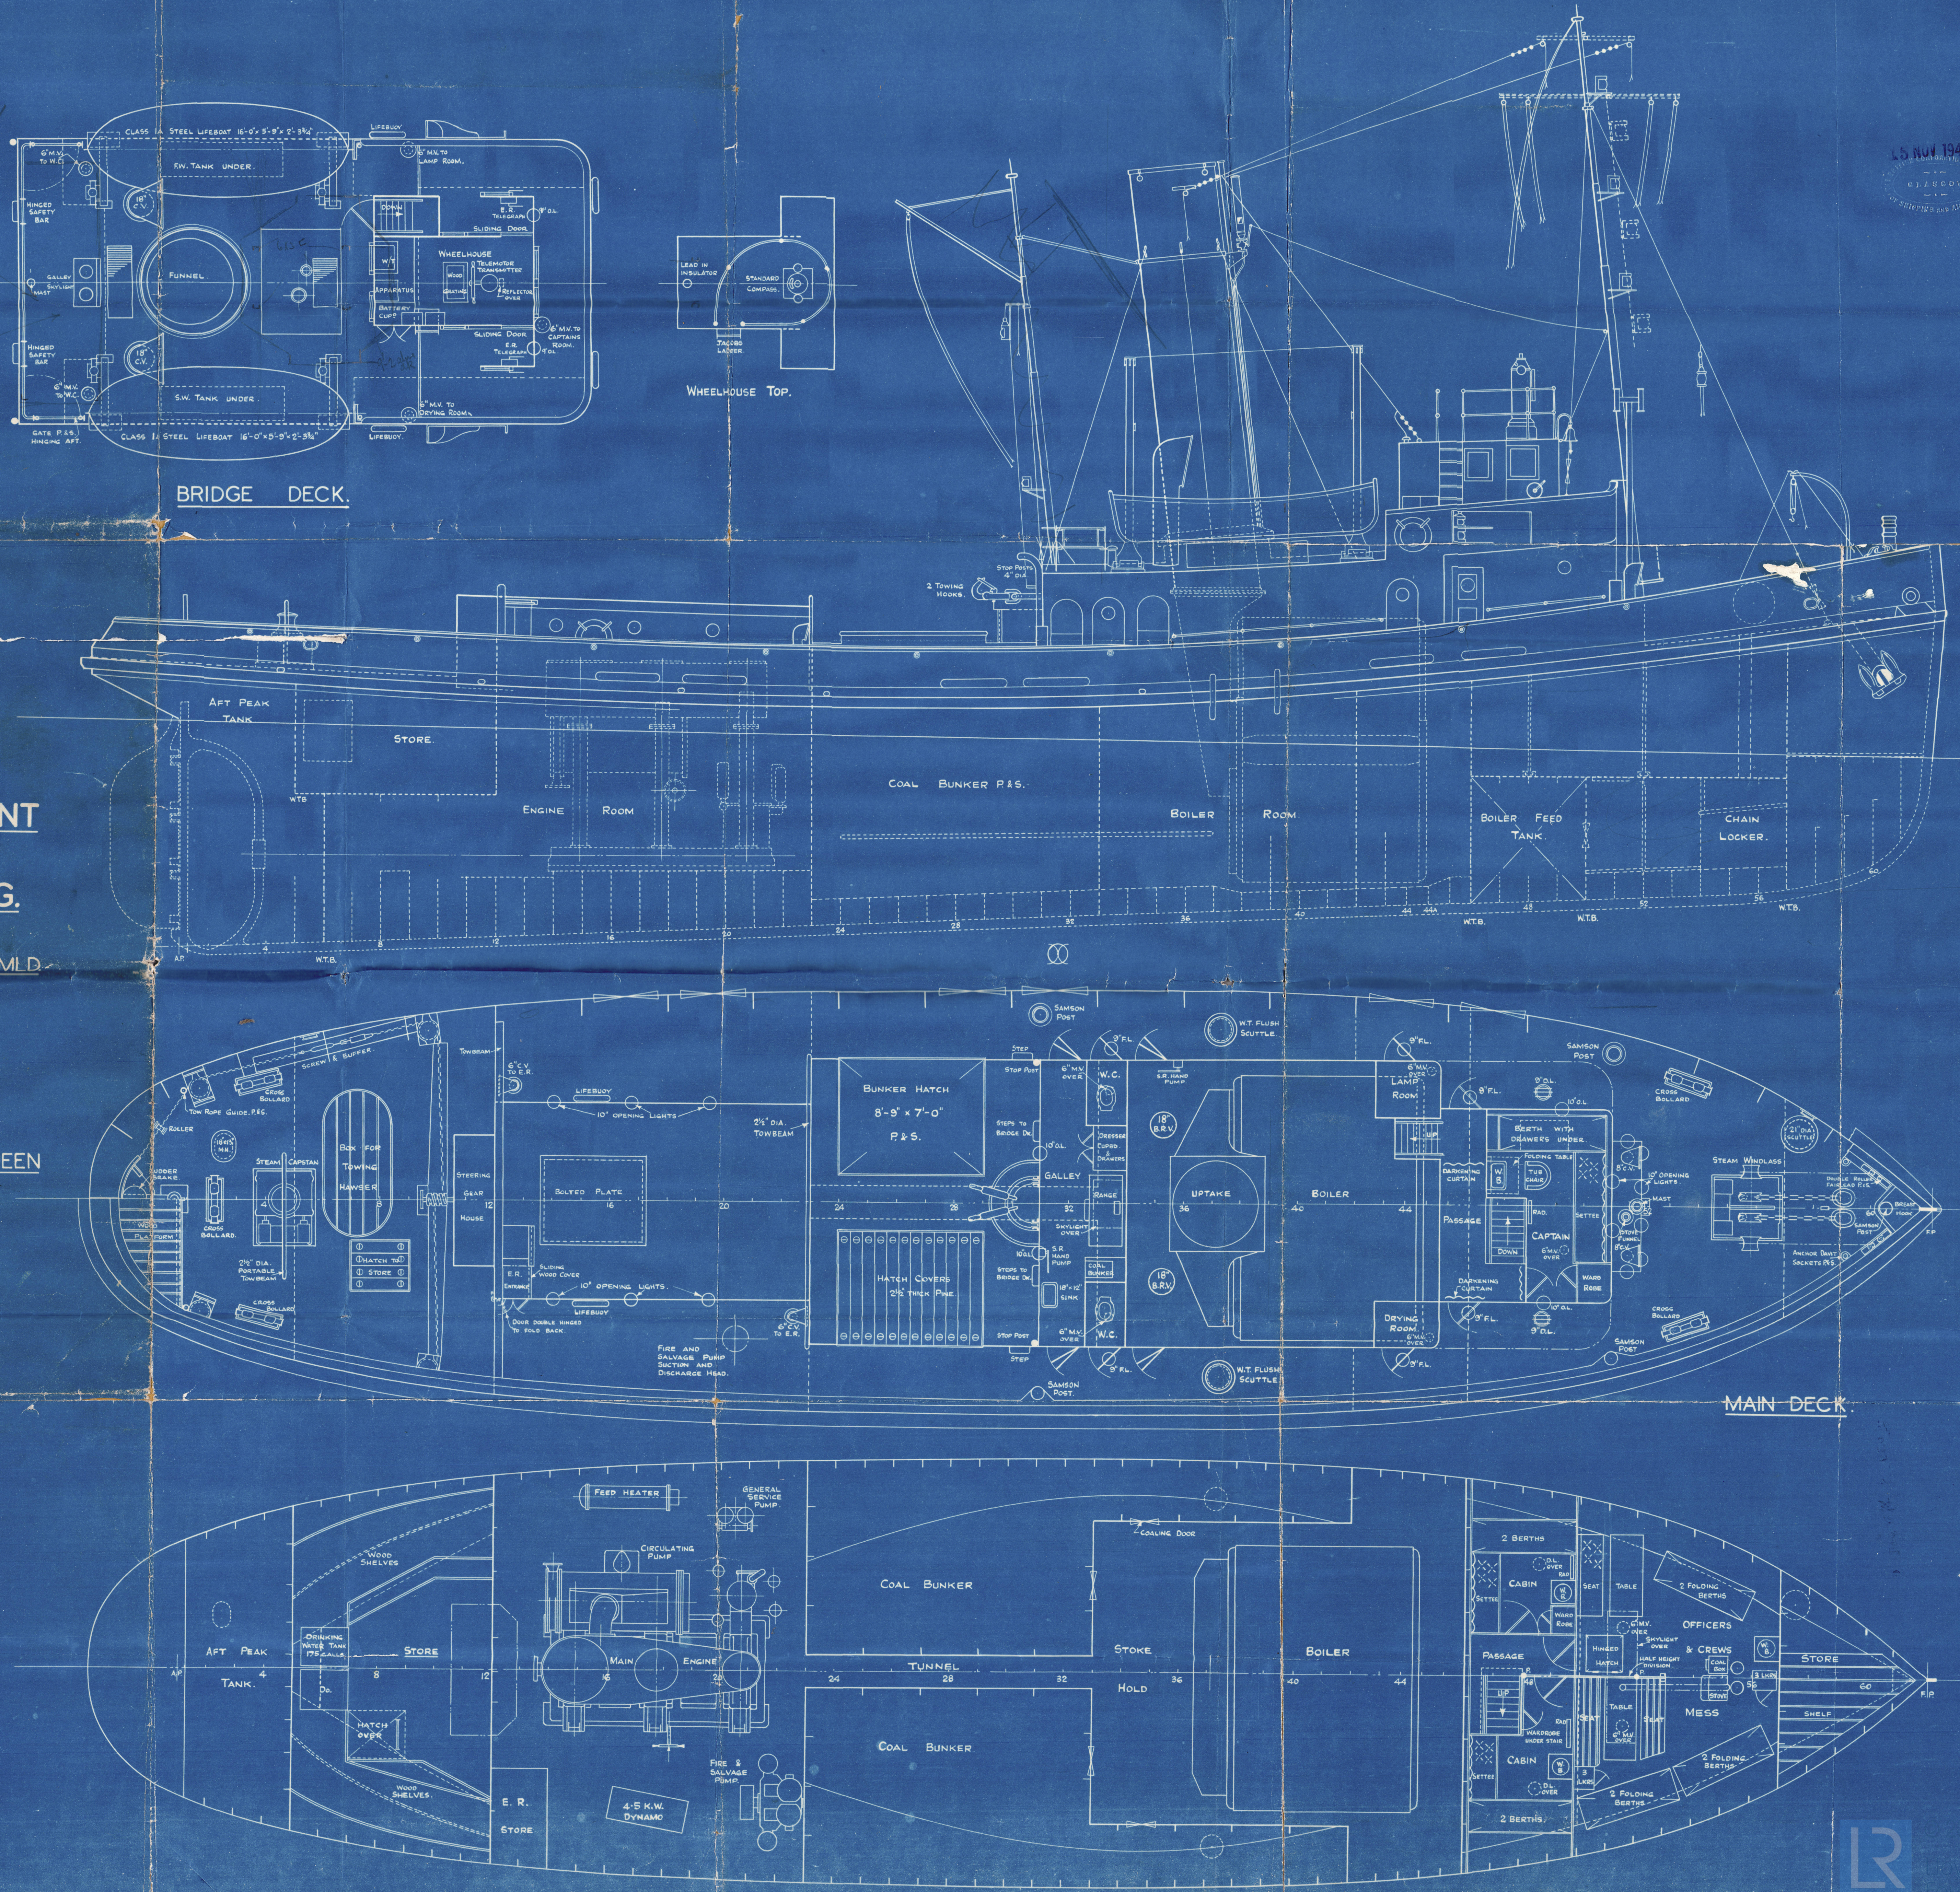

15 NOV 1941
J.J.S.C.W.
OF SHIPPING AND AIRCRAFT

1
General Wright
Hall Russell & Co.

No 767

12.11.41

TYNESIDER X
EX


SS EMPIRE CHERUB.



© 2021

Lloyd's Register
Foundation

010189-010199-0209

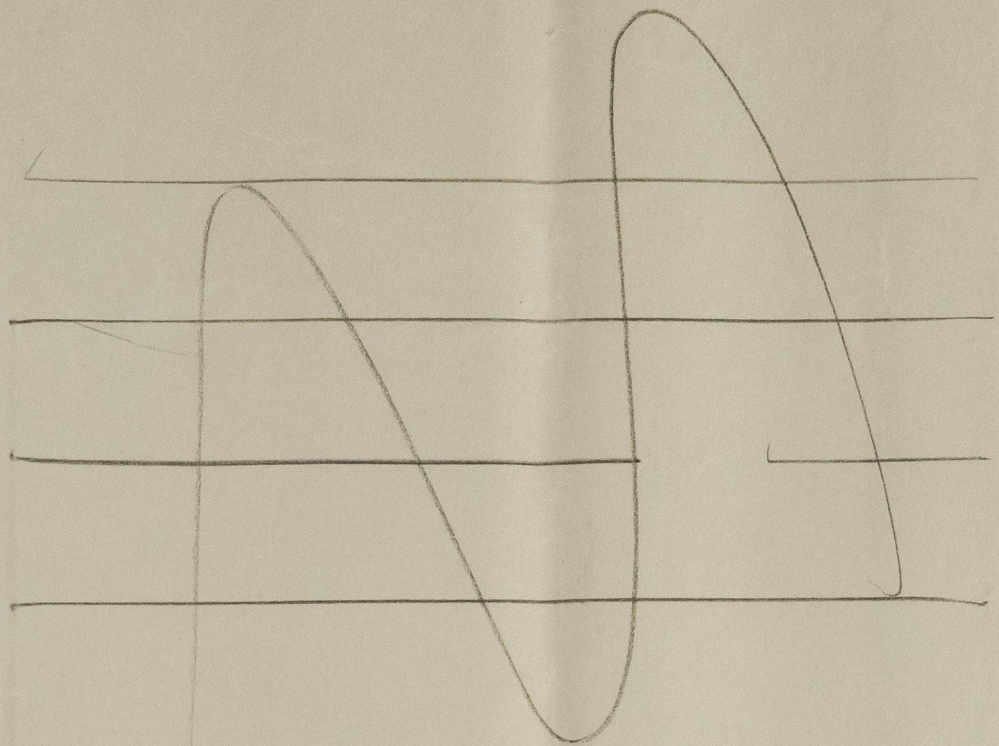

010189-010199-0209

9.9
HR. 7/67.



© 2021

Lloyd's Register
Foundation