

PLAN No. 2

No. 340 SHIP

PROFILE and DECK PLAN

LENGTH B.P. 205'-0" x 36'-6" MLD x 15'-0" DEPTH MLD TO UPPER DECK

CLASS 100 A1* LLOYDS "CARRYING PETROLEUM IN BULK"

AND "STRENGTHENED FOR NAVIGATION IN ICE"

SCALE 1/8" = ONE FOOT

FRAMES TO BE SPACED 18" APART BUT TO BE OF SCANTLING REQUIRED BY "LLOYDS REGISTER" FOR NORMAL FRAME SPACING

LLOYDS NUMERALS

D 15.00

L x D 3110


L x B x D 10849

d [WITH BULGE BRACKETS ON FLOORS] 1325 [UPPER DECK]

d [WITHOUT BULGE BRACKETS ON FLOORS] 1325 [UPPER DECK]

d IN WAY OF RAISED QUARTER DECK 165

SHELL PLATING FROM 1'-0" ABOVE L.W.L. TO 4'-0" BELOW LIGHT W.L. '57"

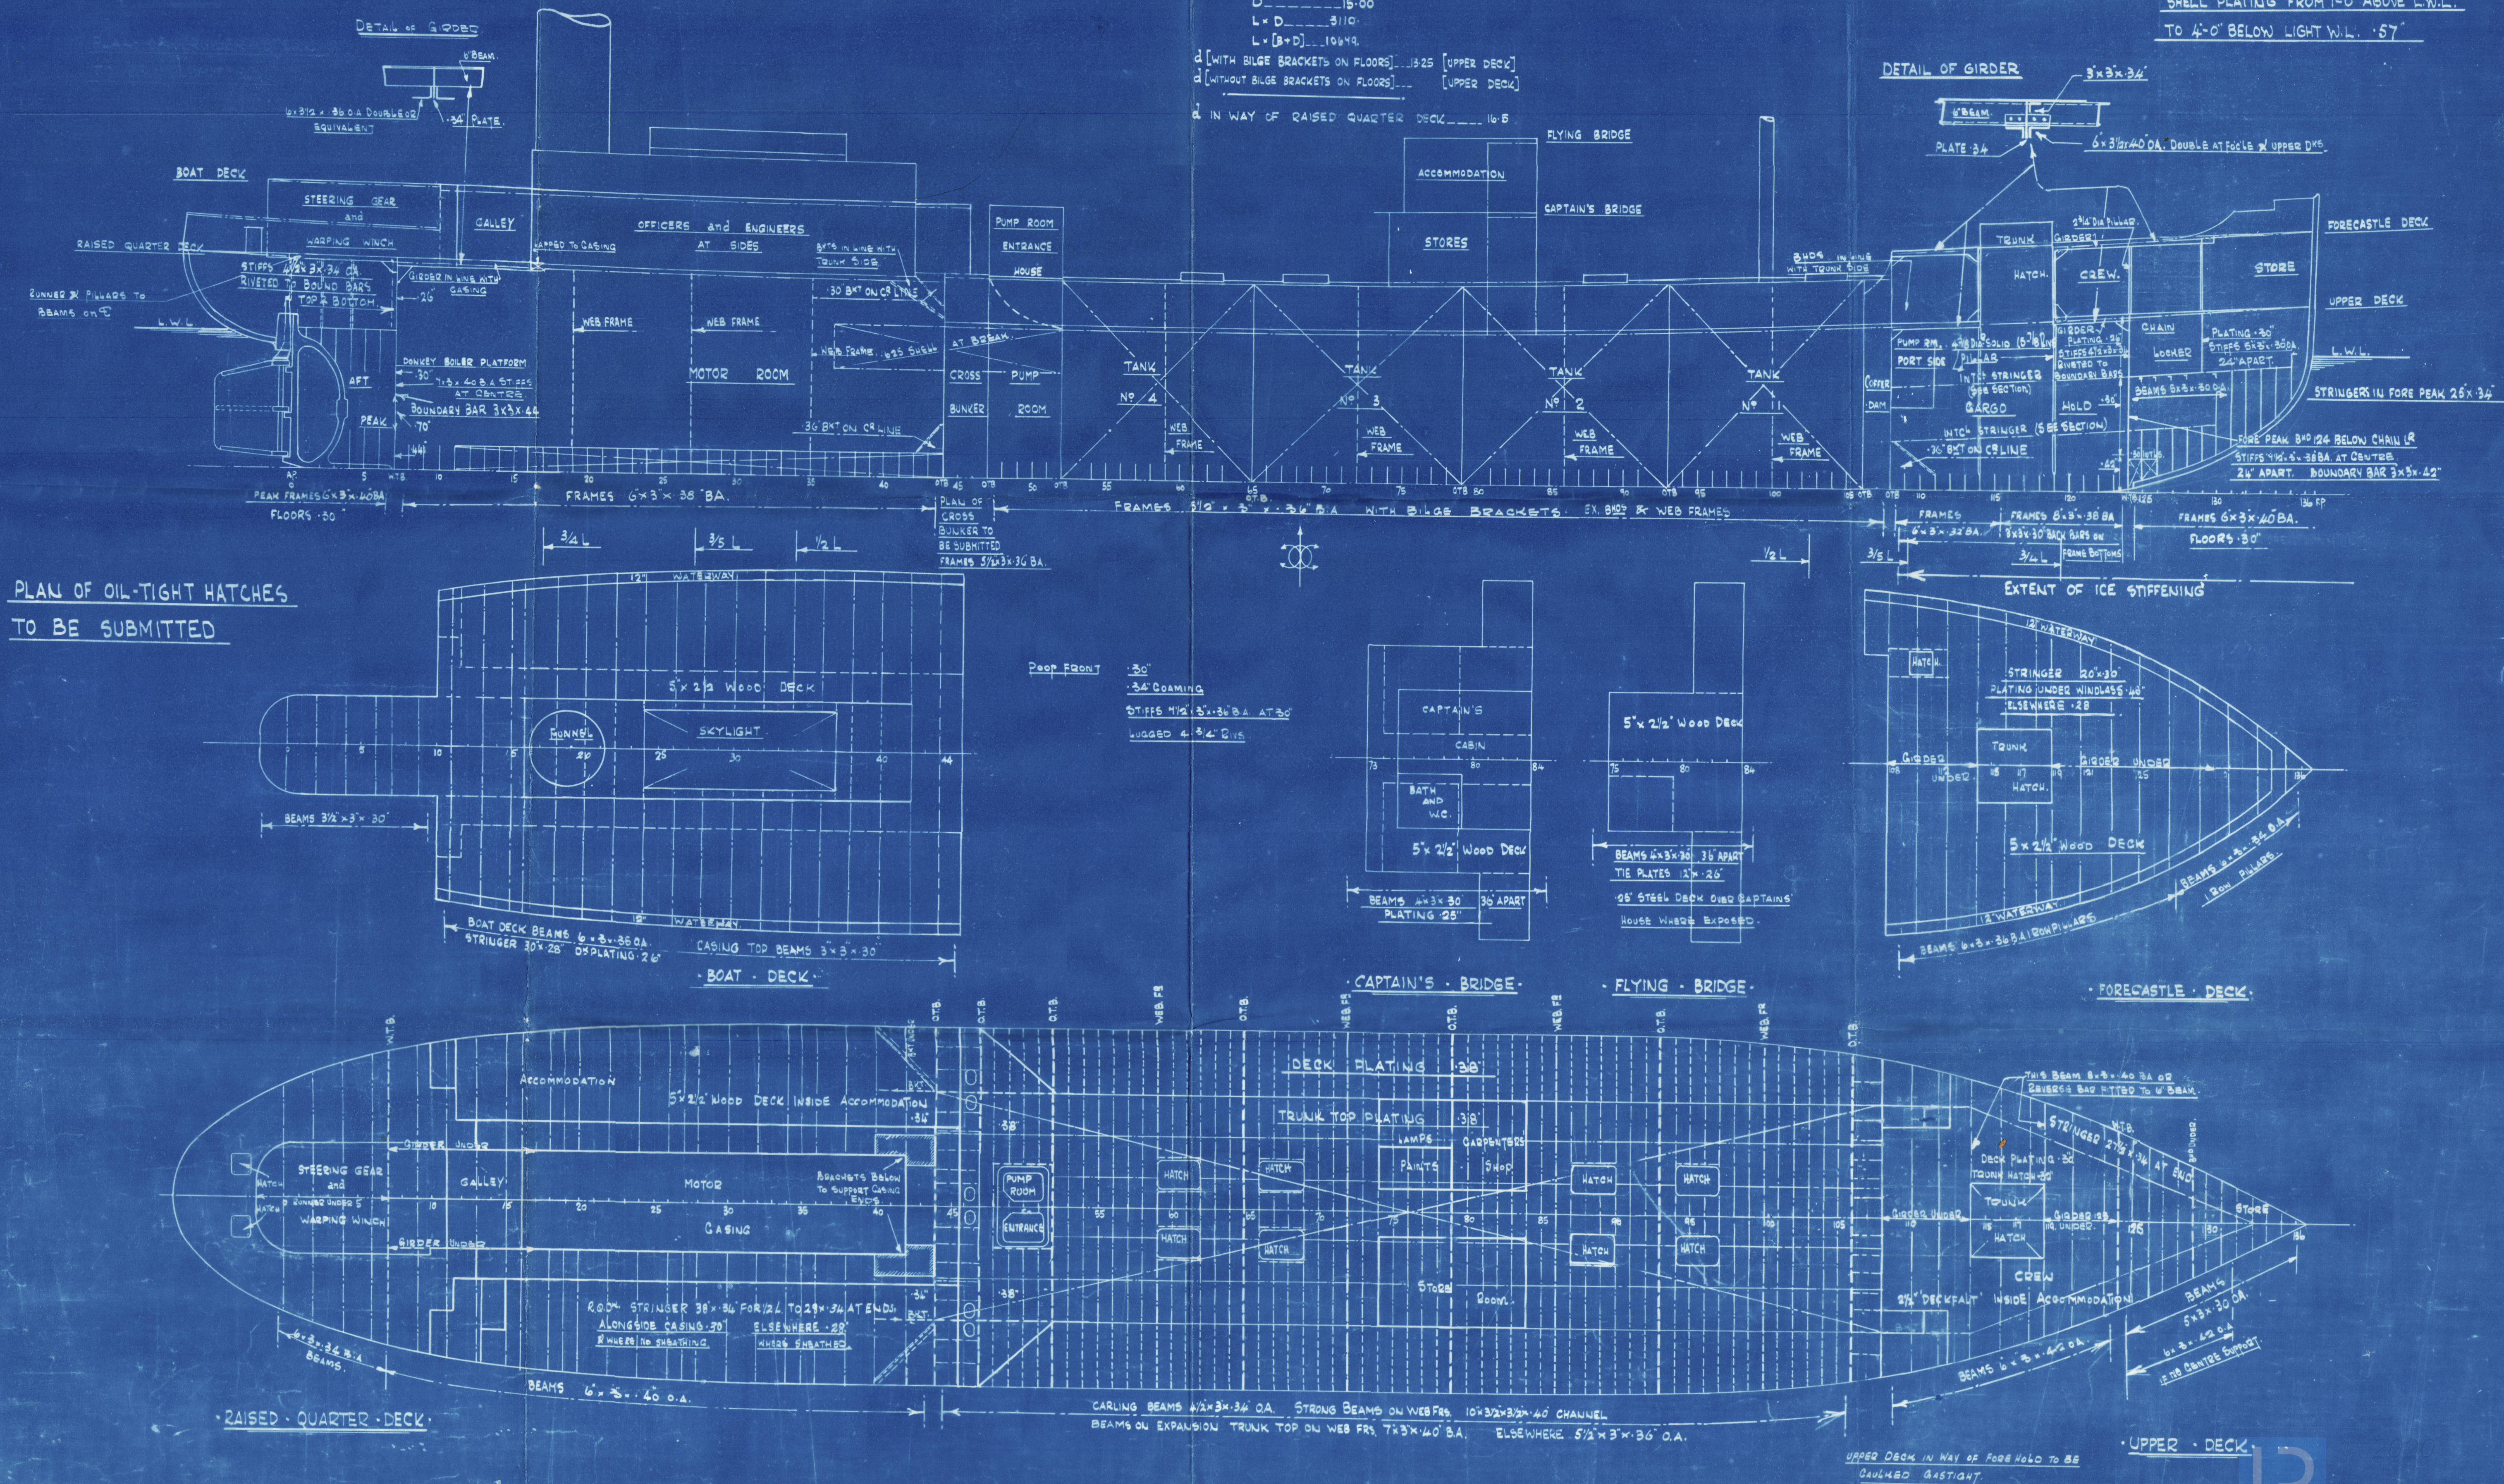

Profile & Decks. Cashville
Androssan Dockyard Ltd.

No. 340.

~~OIL TIGHT HATCHES.~~

"Sigrid" 1928-11.

GLASGOW REPORT No. 48540



© 2020

Lloyd's Register
Foundation

010200-010207-0091