

N° 379

5/8" MAR EX. 1/8" CLAVERESK


MIDSHIP SECTION

350.0 x 50.0 x 25.3

SCALE 1/2" = 1'-0"

SECTION AT SPECIAL WEB FRAMES

SECTION AT ORDINARY FRAMES

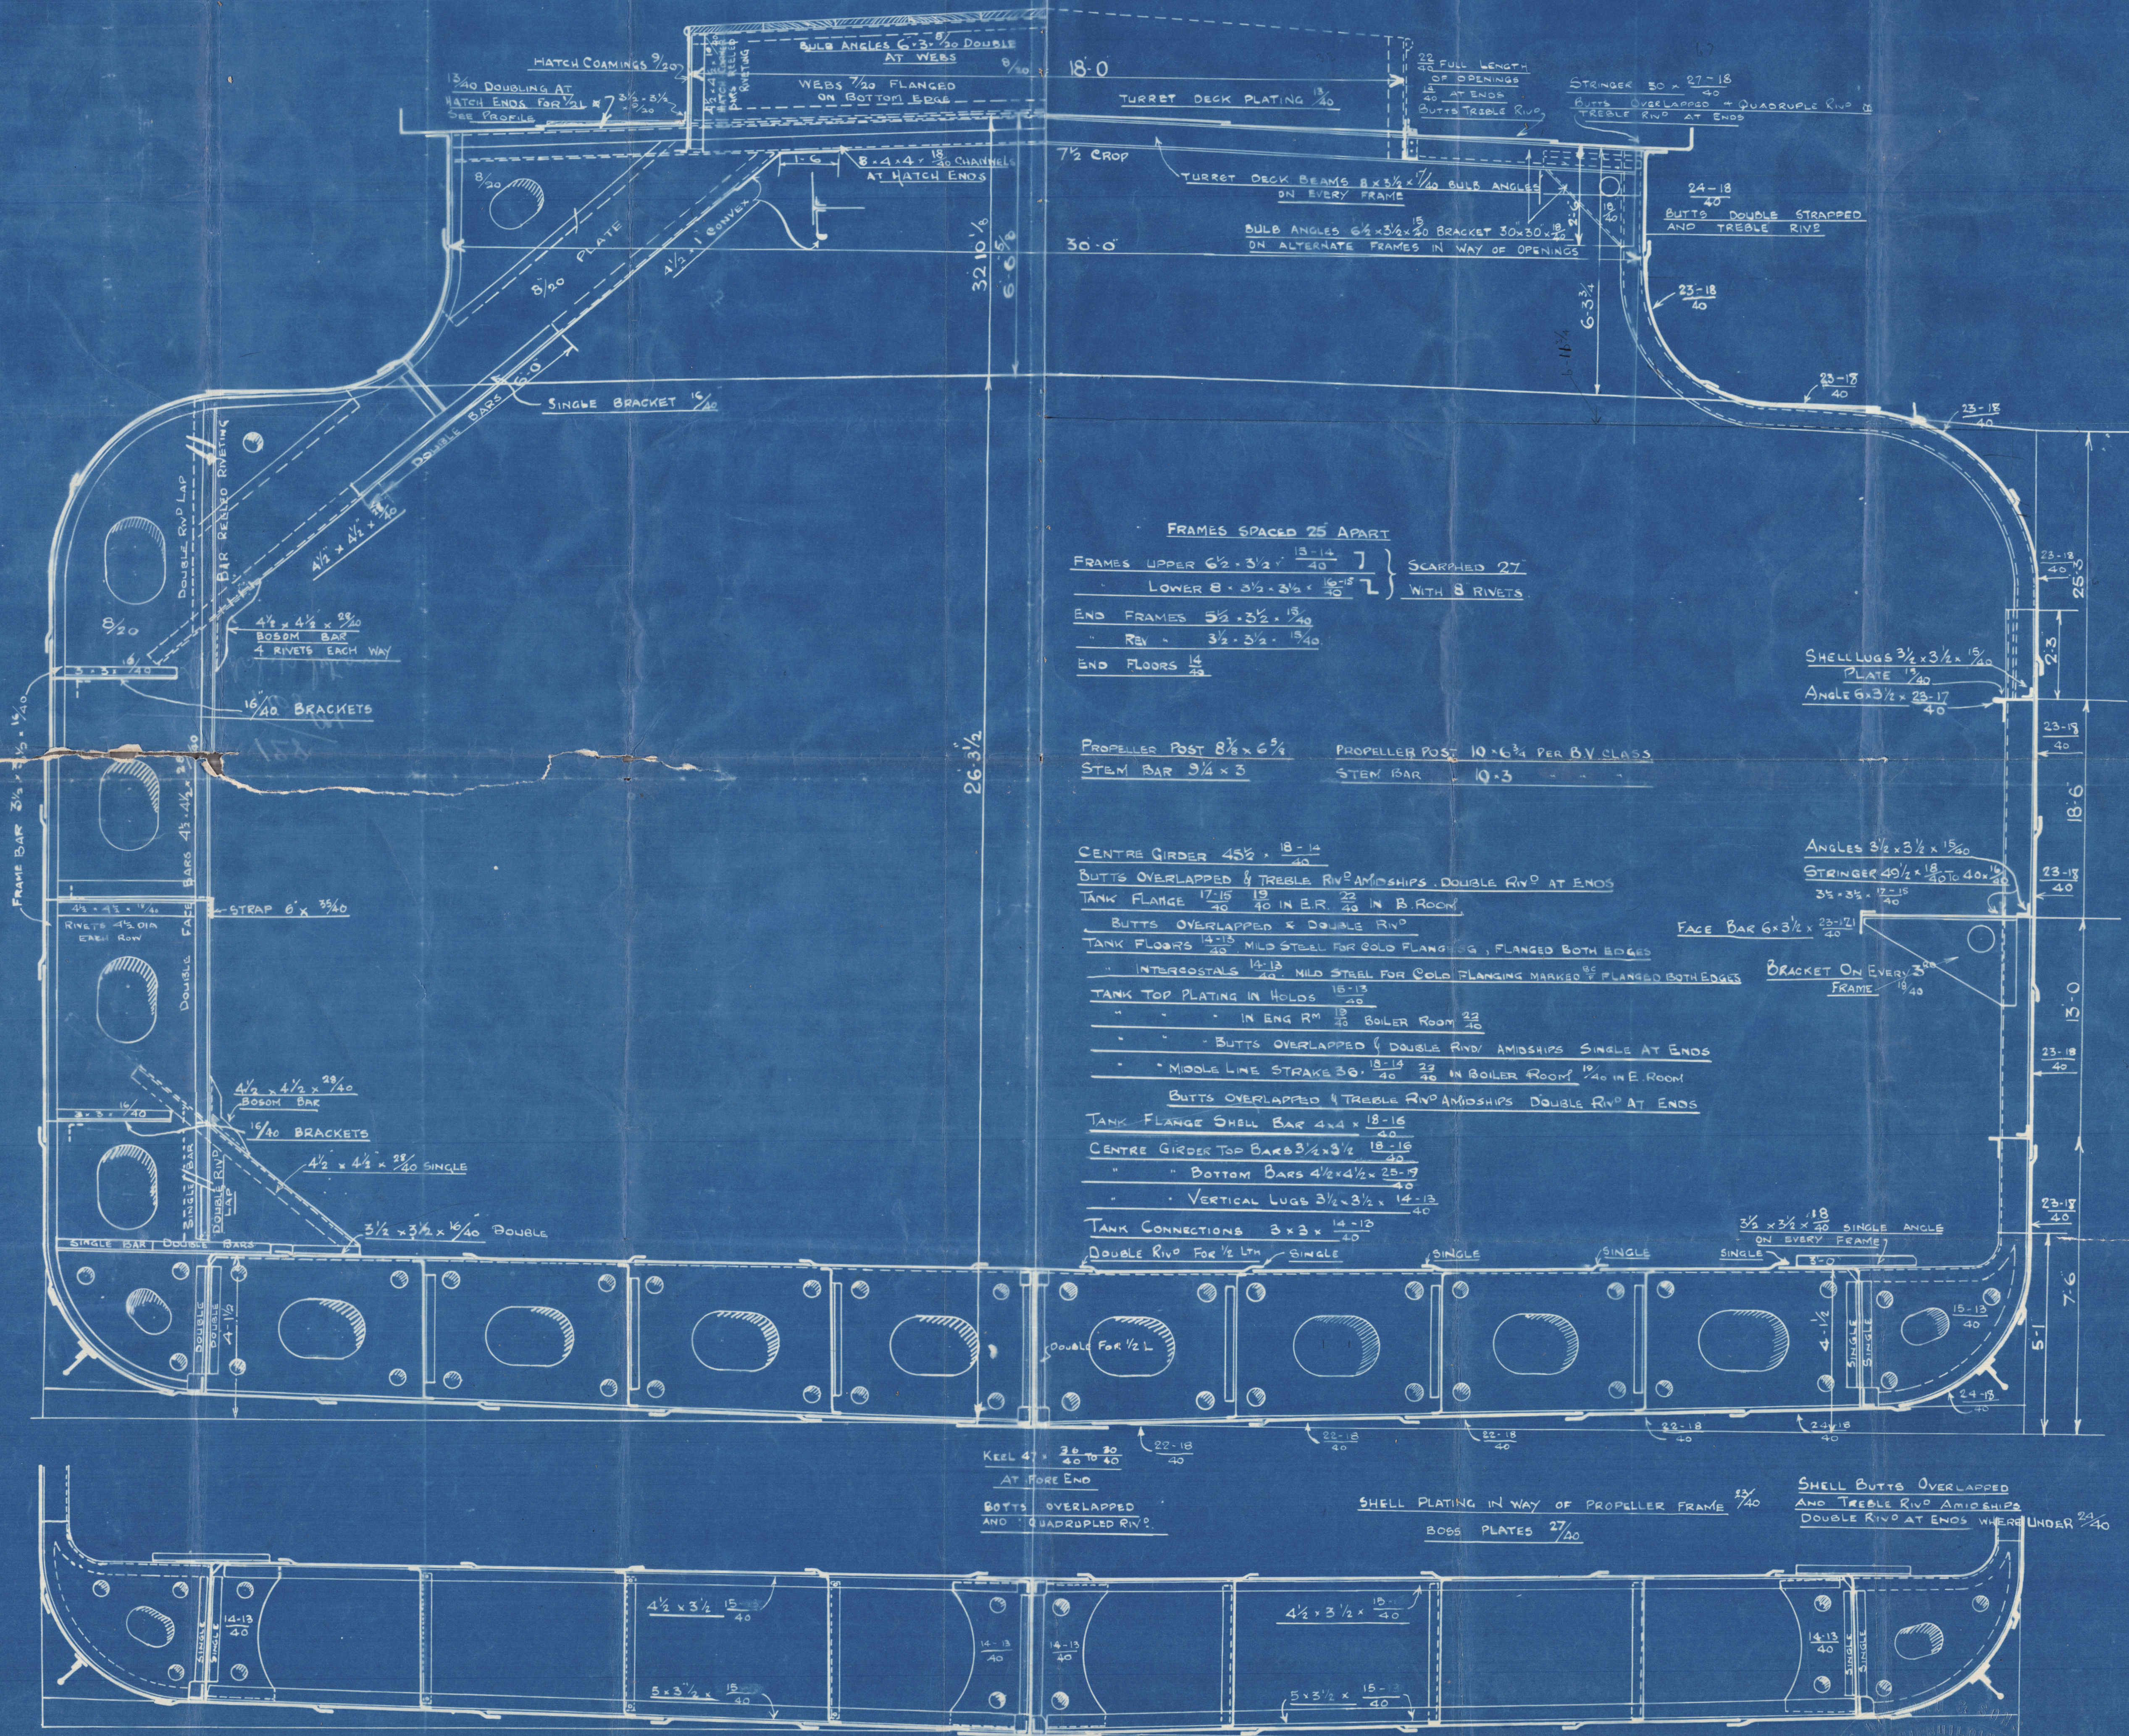

SECTION OF ALTERNATE FRAMING IN DOUBLE BOTTOM

306

379

15-8-22

010219-010228-0069

Mari

010219-010228-0069



© 2021

Lloyd's Register
Foundation