


S. E. A. C. TYPE COASTER S. S. "ADELINA" EX - MEMBAU


DEEPER DRAUGHT ALTERATIONS

DIMENSIONS : - 140'-0" L.B.P. x 27'-0" B.M. x 10'-6" 2ND DK x 17'-6" UPPER DK


SCALE AS SHOWN

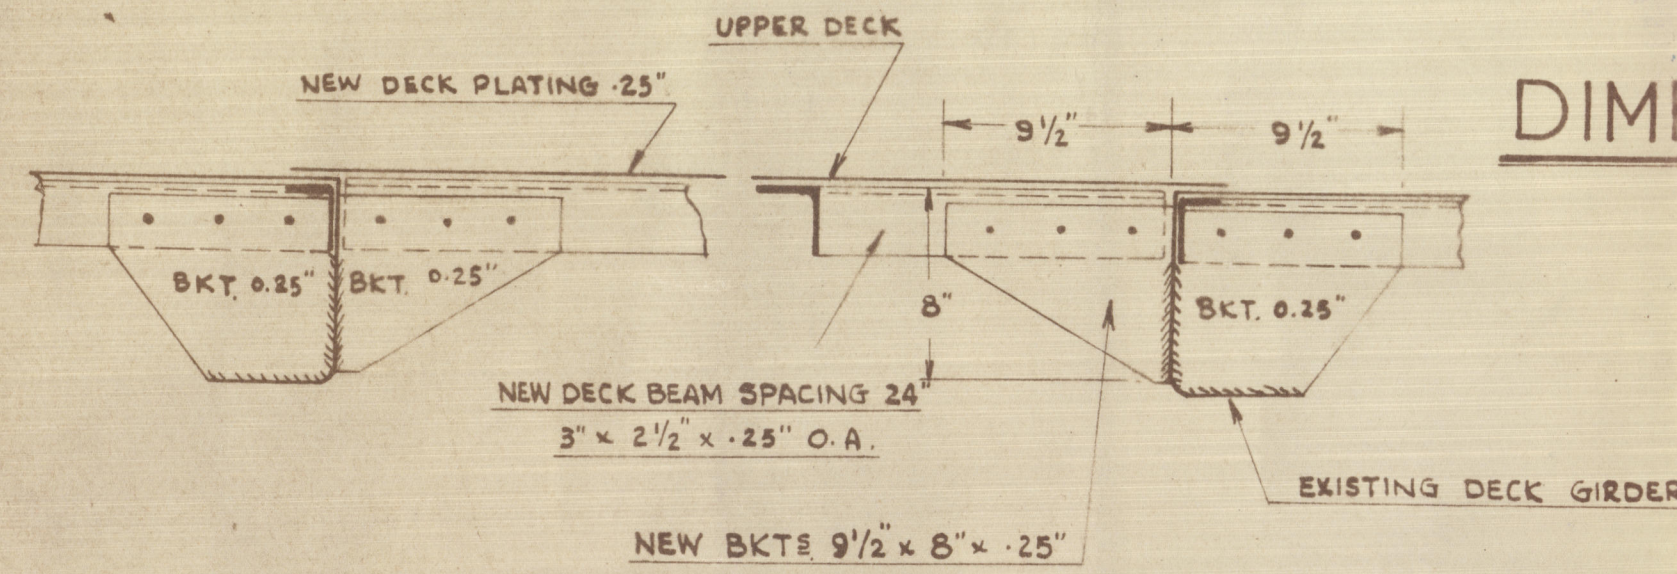



SECTION THRO' NEW UPPER DECK BEAM AT FR. NO 40
AFTER TONNAGE OPENING PLATED OVER
SCALE: 1/2" = 1 FT.

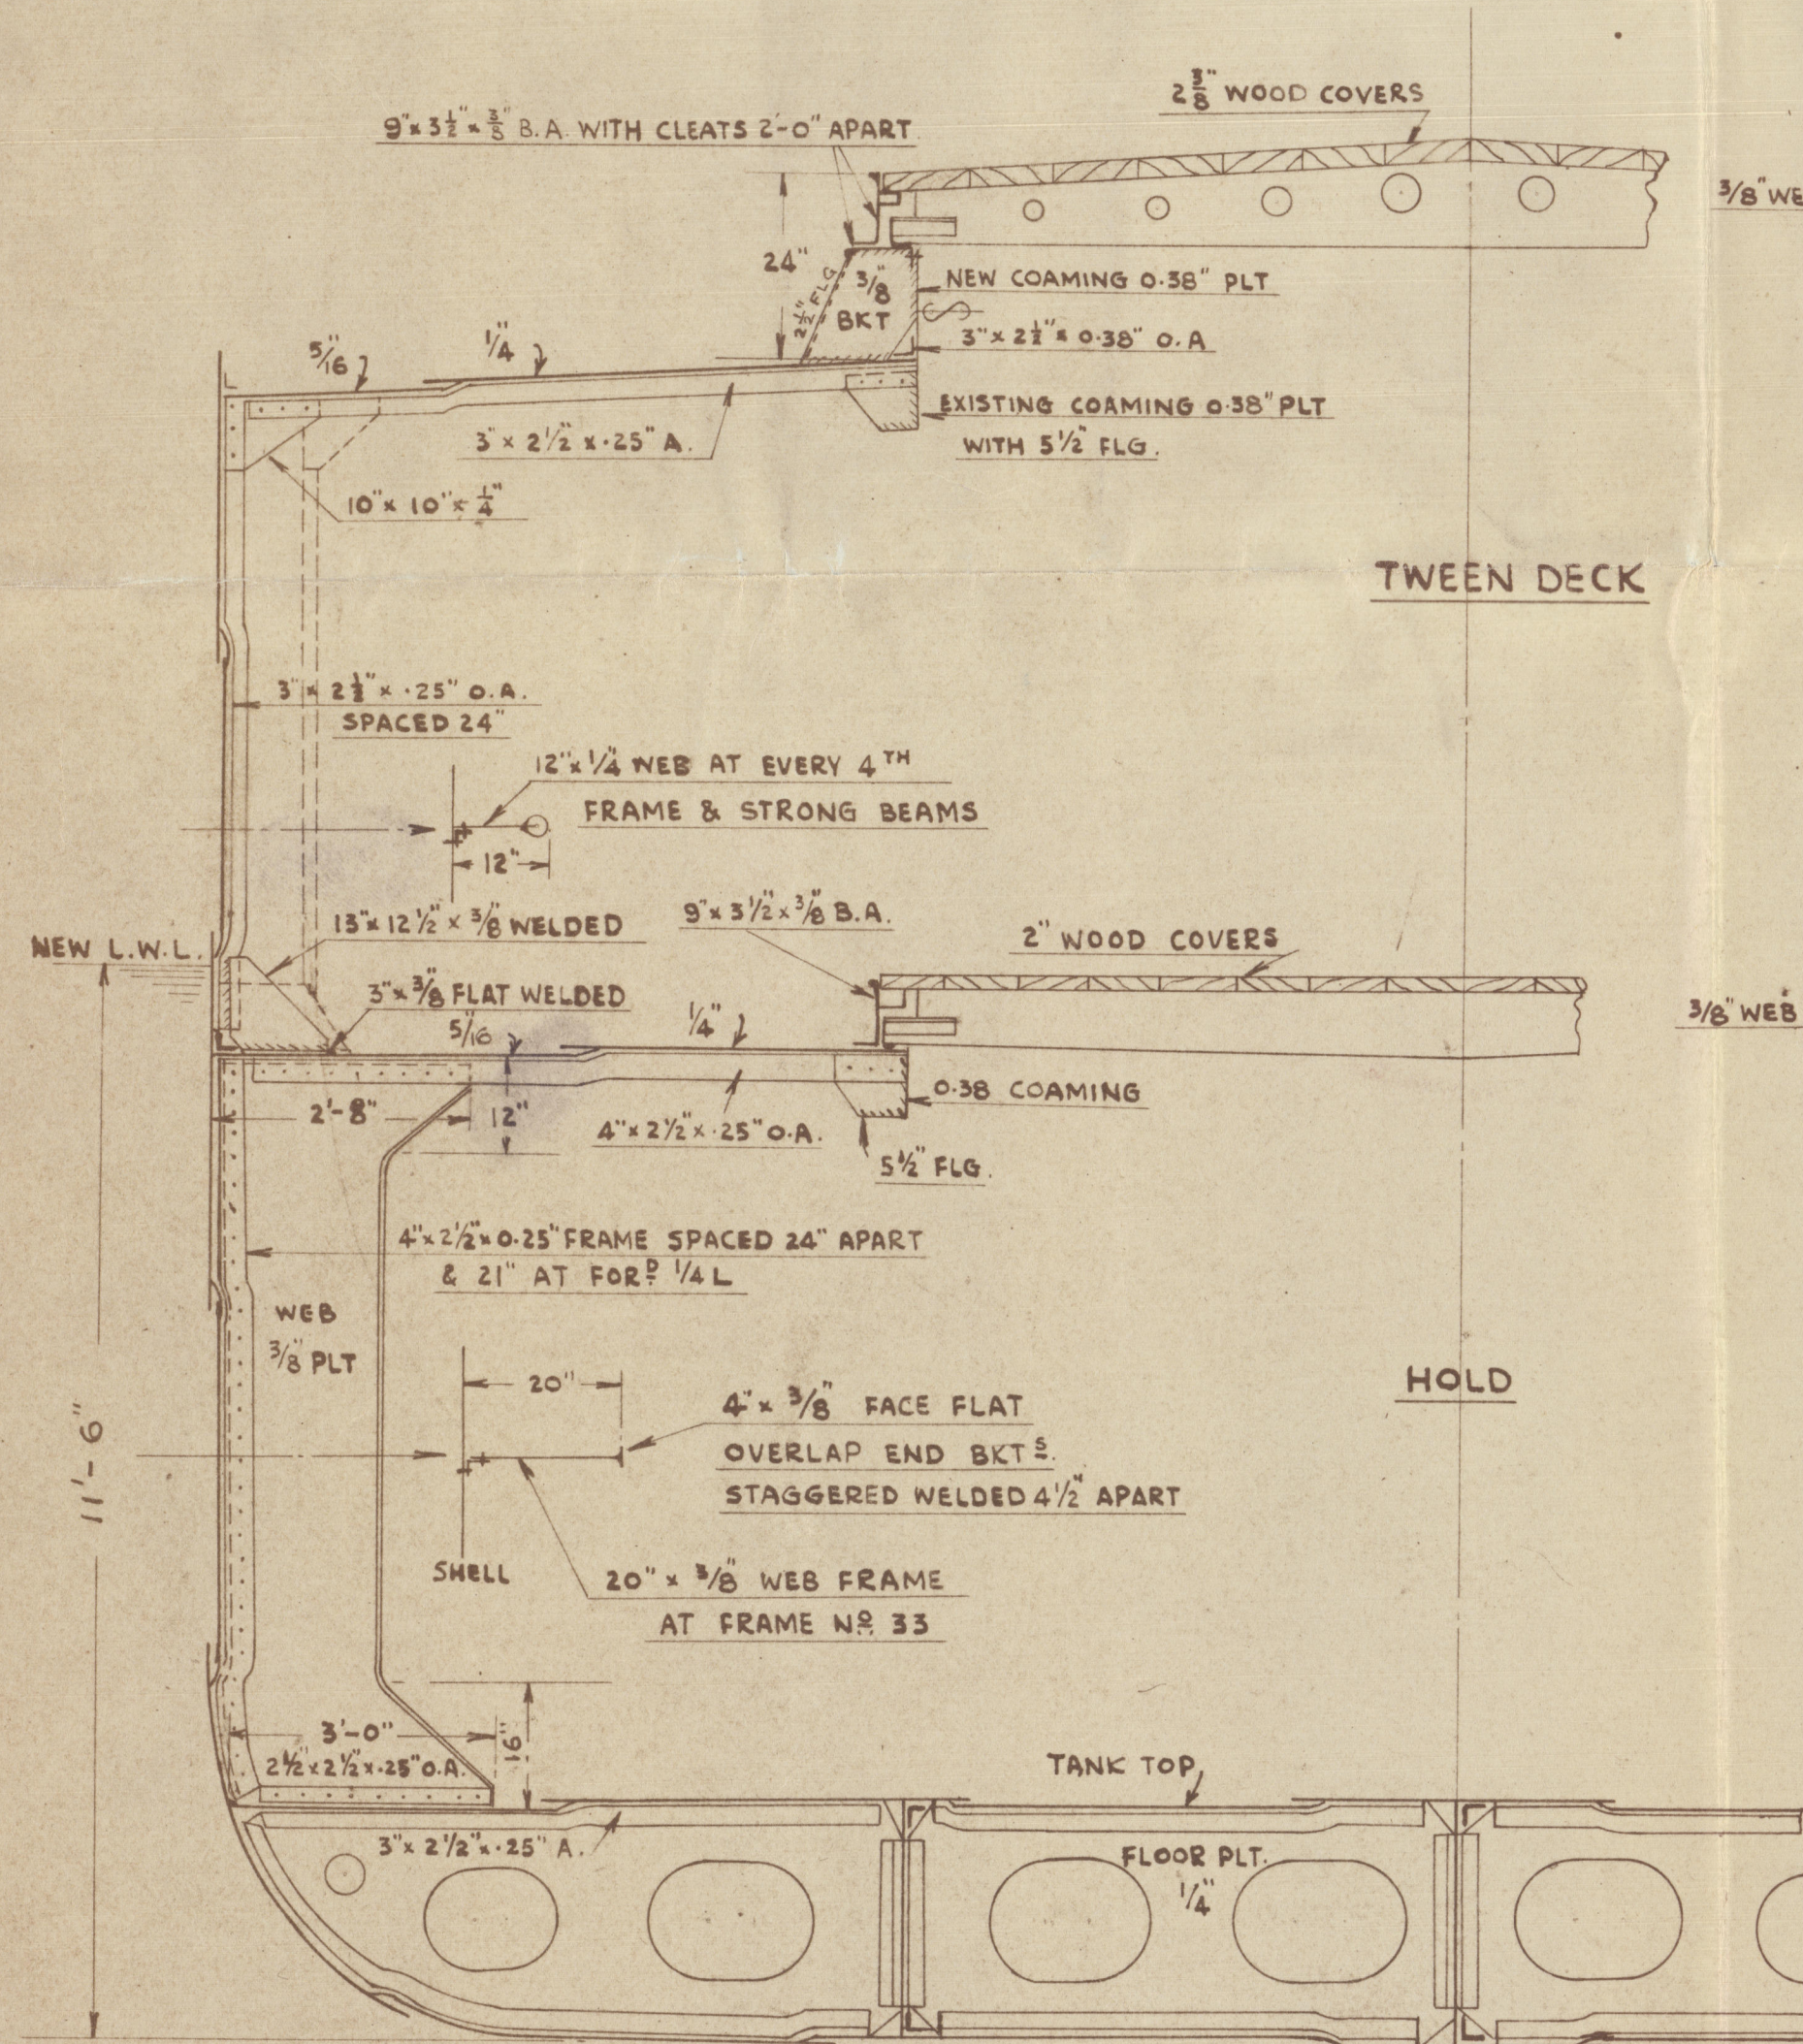


SECTION THRO' HATCH COAMING & ADDITIONAL WEB FRAME (FR. NO 33).
LOOKING AFT
SCALE: 1/2" = 1 FT.

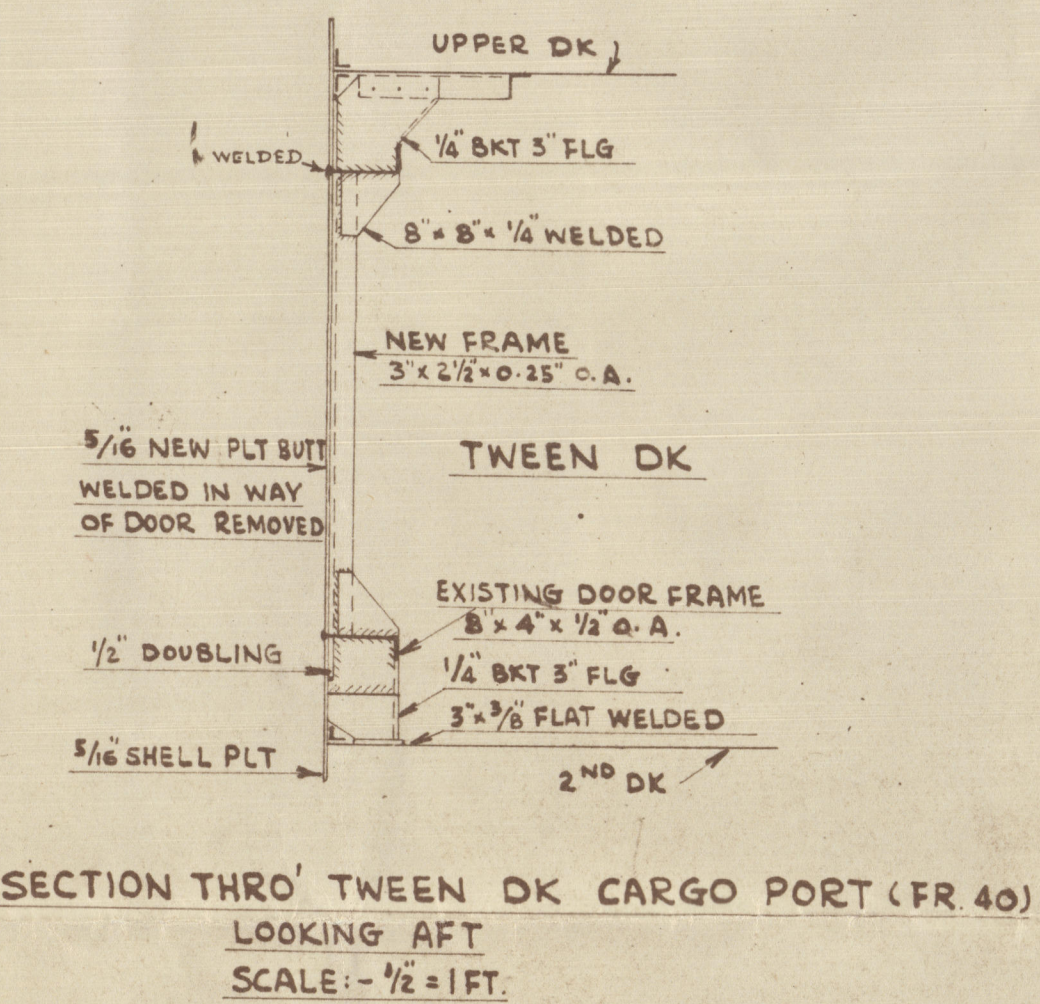


SECTION THRO' TWEEN DK CARGO PORT (FR. 40)
LOOKING AFT
SCALE: 1/2" = 1 FT.

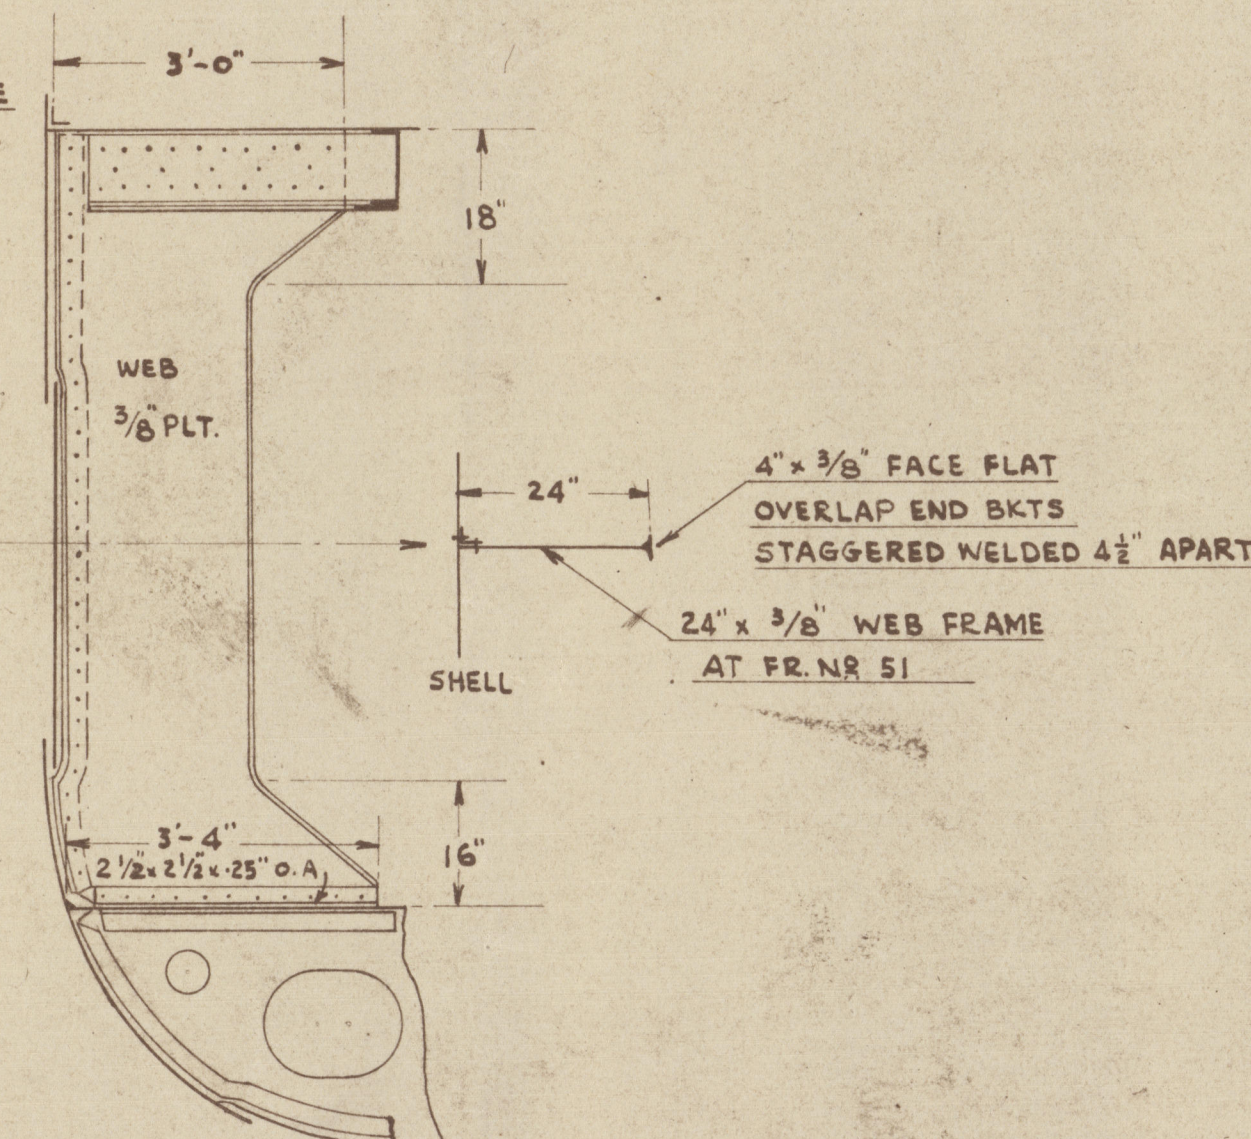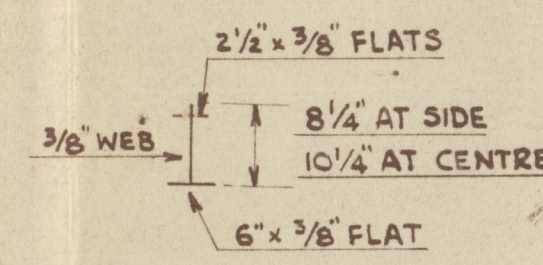

SECTION THRO' TWEEN DK CARGO PORT (FR. 40)
LOOKING AFT
SCALE: 1/2" = 1 FT.

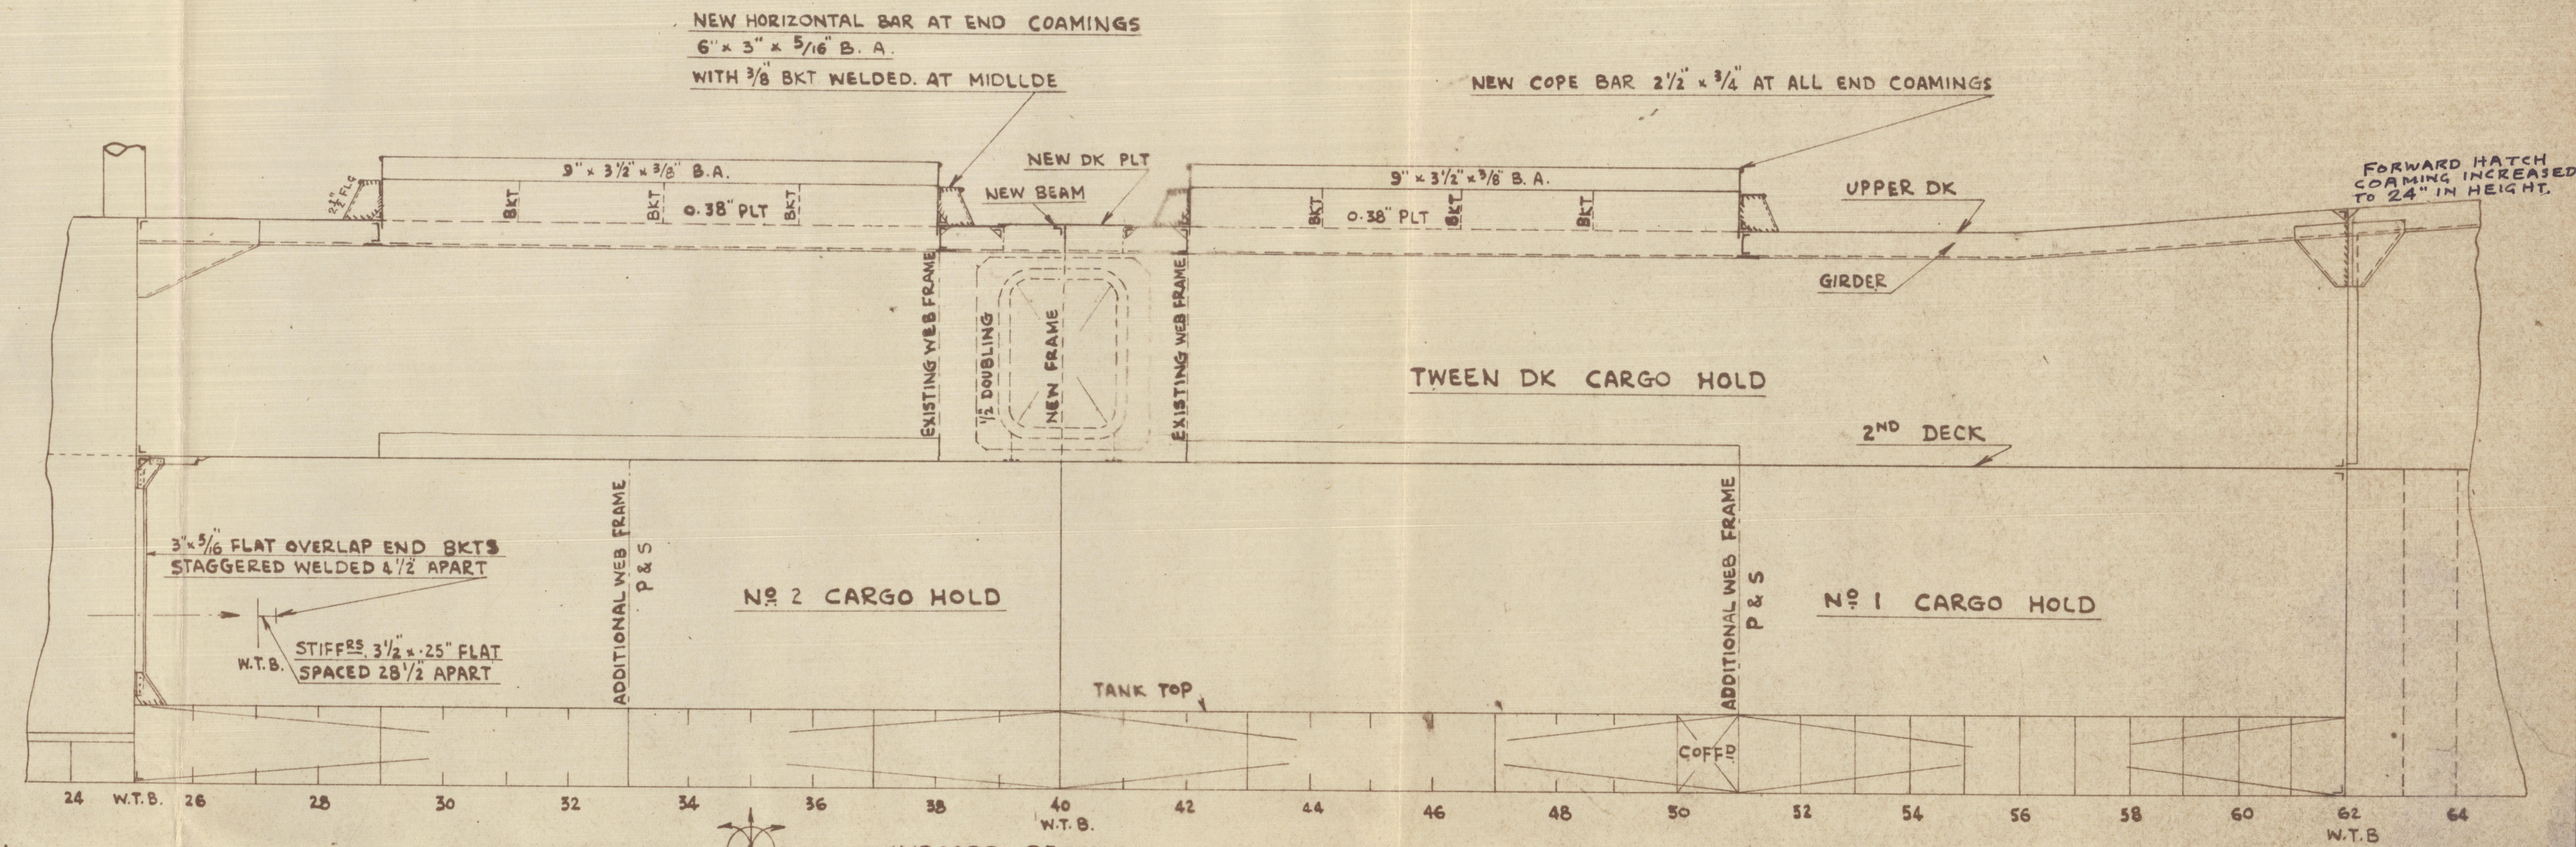

INBOARD PROFILE
SCALE: 1/4" = 1 FT.

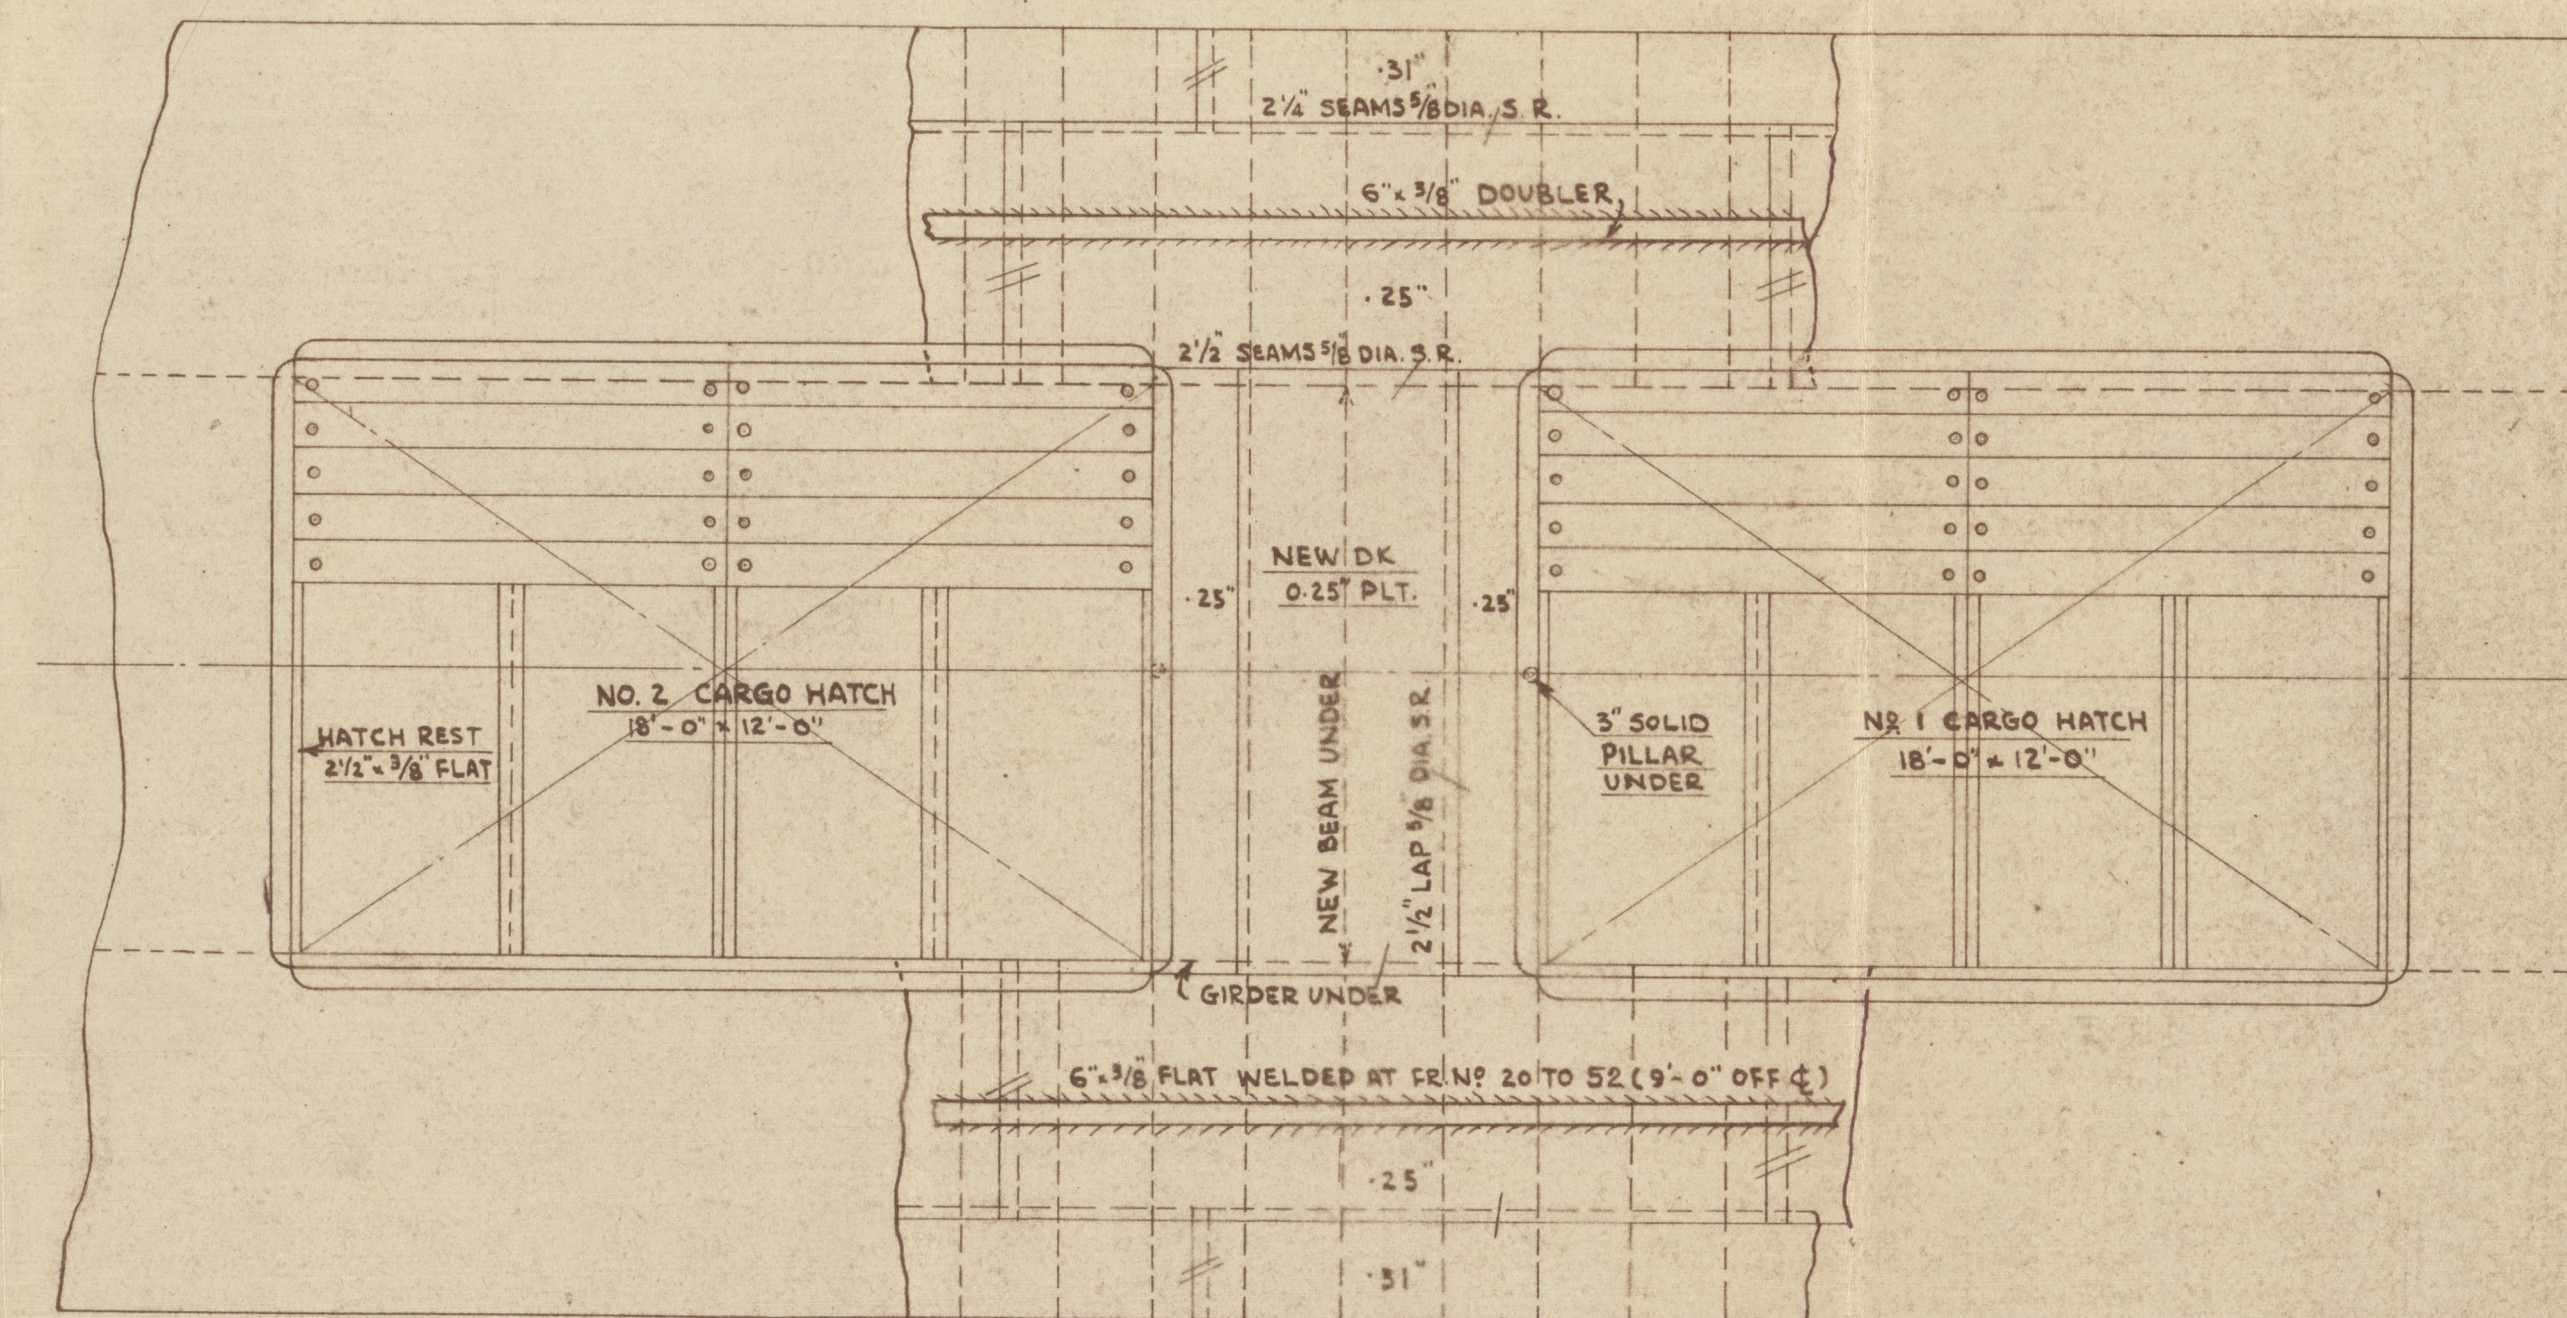

UPPER DECK
SCALE: 1/4" = 1 FT.

Deep draught
alterations

"Adelina"

Rpt. no. H. Kg. 11 744



© 2021

Lloyd's Register
Foundation

010276 - 010282 - 0005