


TUBES $1\frac{1}{2}$ " INSIDE DIAMETER
 $\frac{15}{8}$ " OUTSIDE DIAMETER
 SOLID DRAWN SEAMLESS STEEL
 TO COMPLY WITH ALL REQUIREMENTS
 OF U.S. LOCAL INSPECTORS AND CLASSIFICATION
 HOLES FOR TUBES TO BE DRILLED
 TUBES TO BE BENT SO THAT THEY
 GO THROUGH PLATES AT RIGHT ANGLES
 NUTS TO LIE SQUARE WITH PLATES AND
 SHAPED WASHERS FITTED WHERE NECESSARY

JORDAN'S SYSTEM
 OF
 BOILER CIRCULATION.

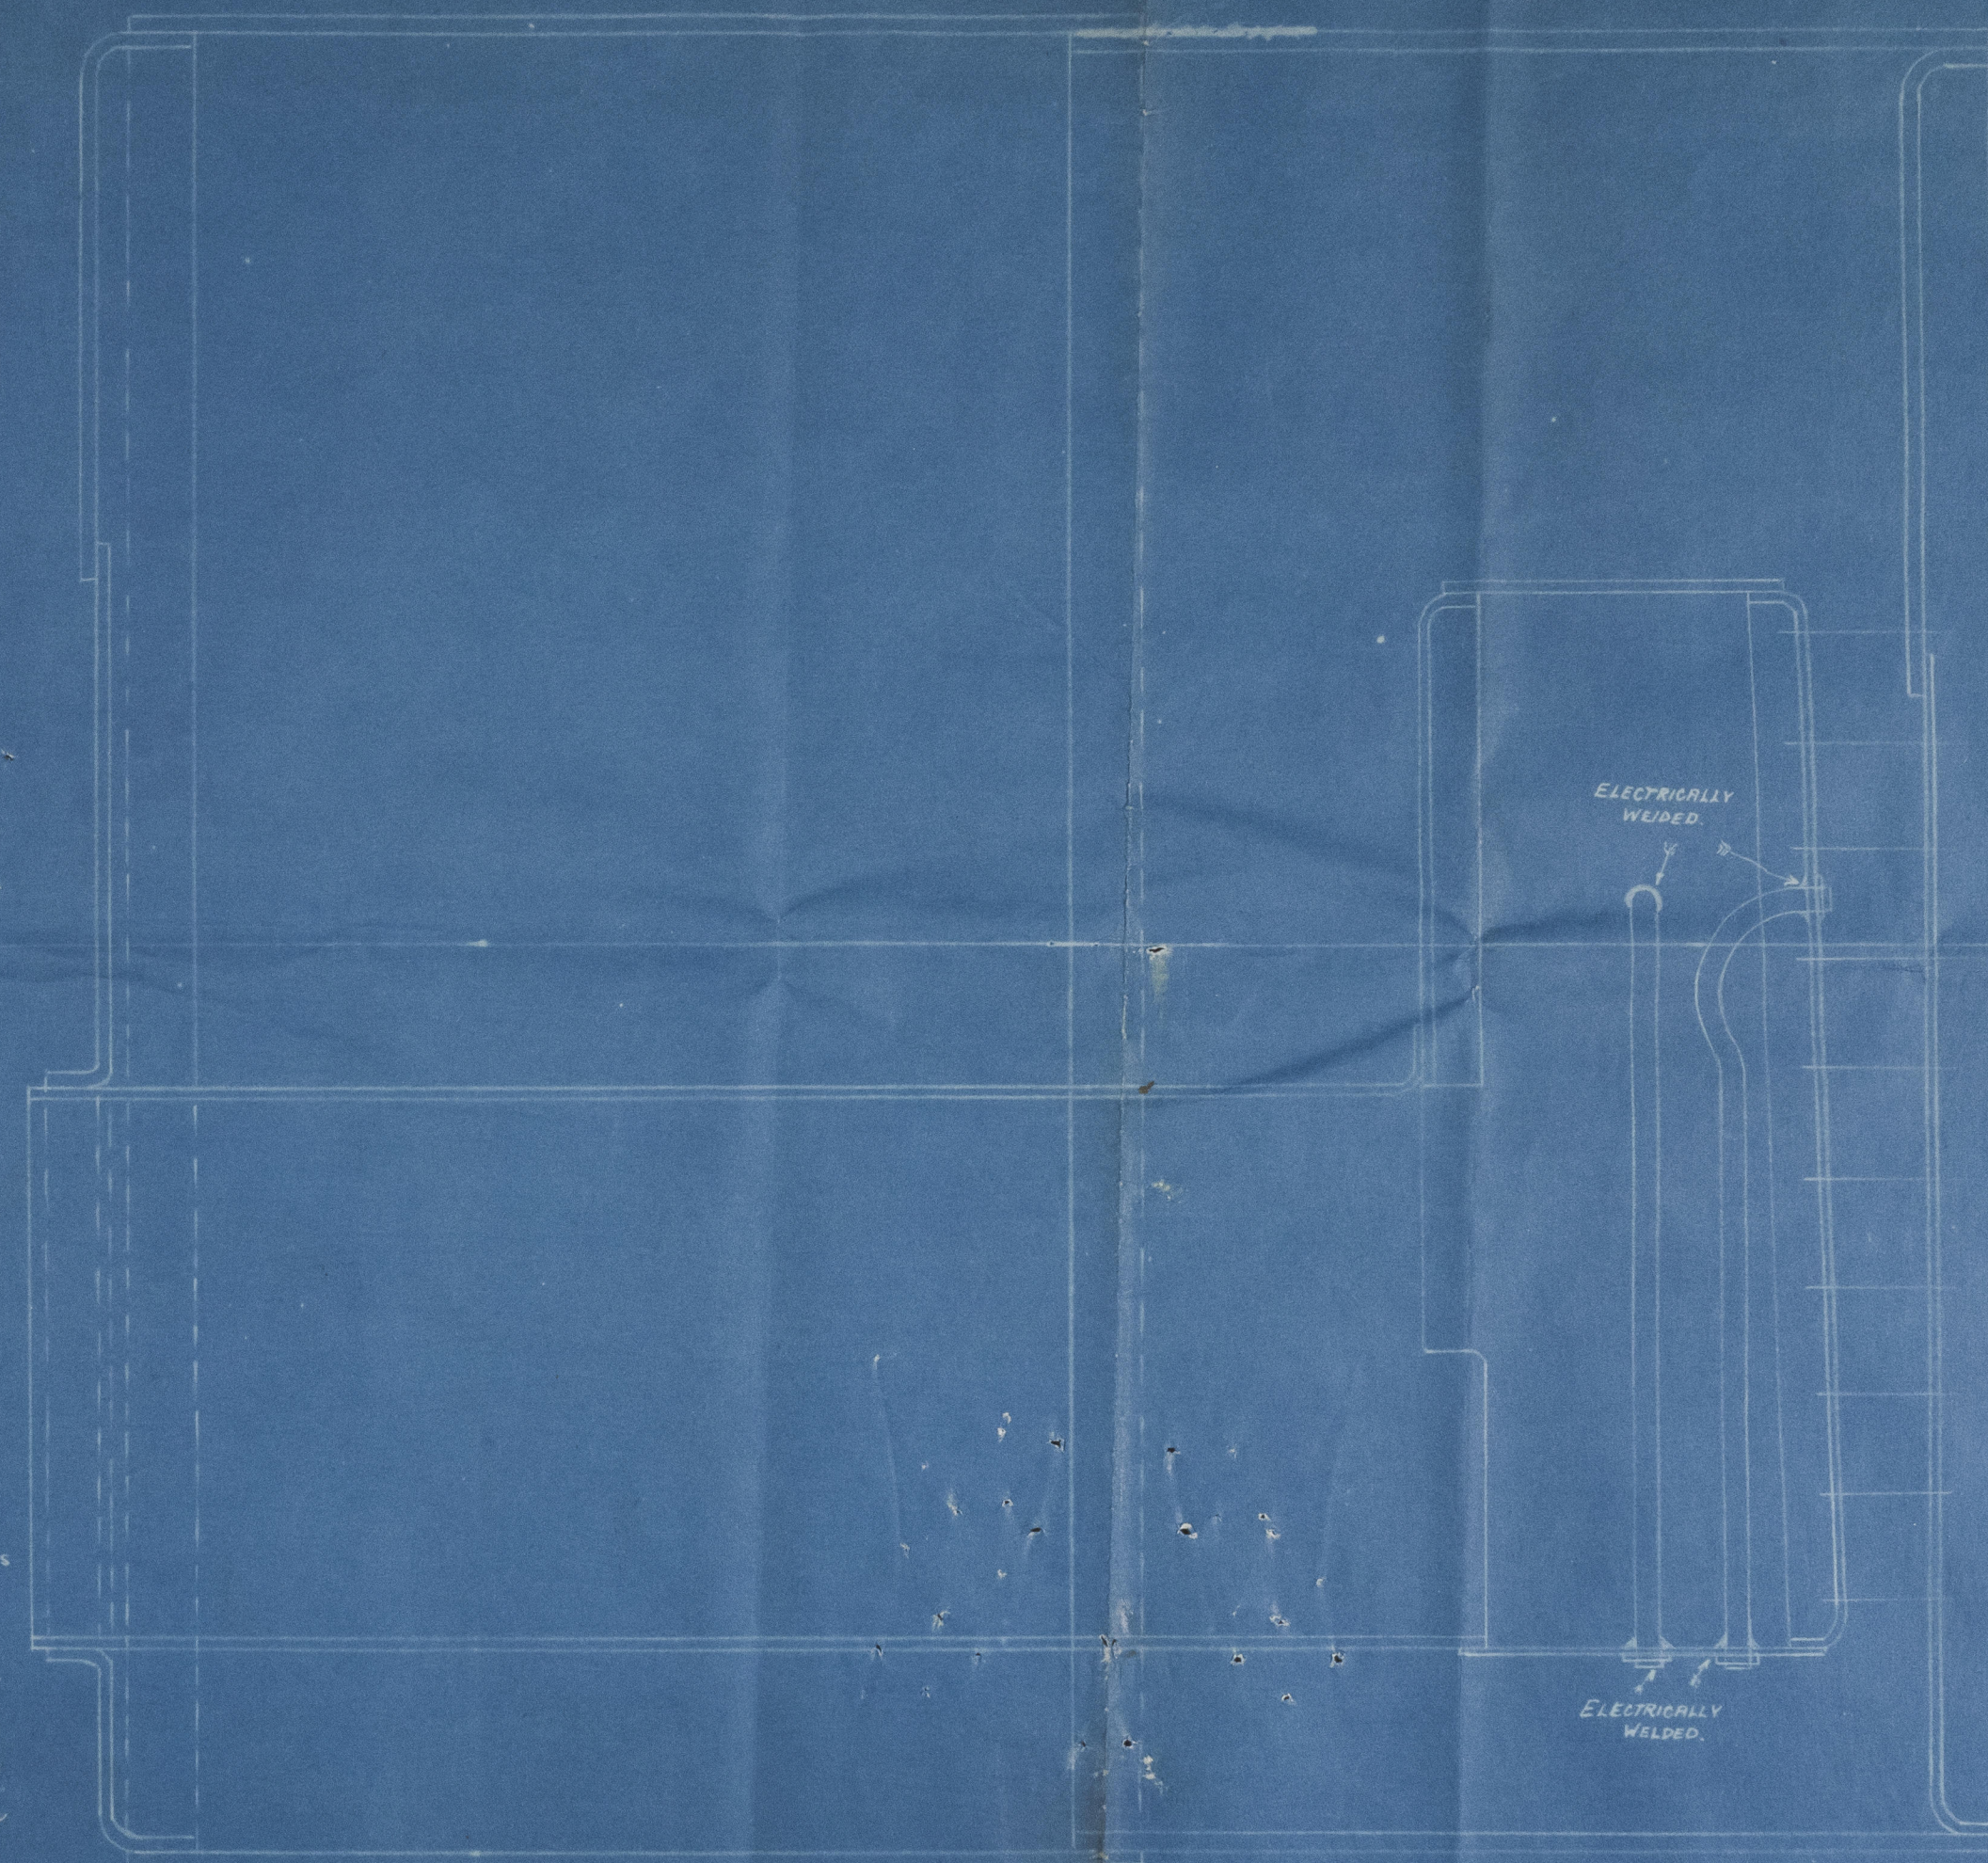

S. S. ANGLO SAXON.
 DONKEY BOILER.
 APRIL 1918.



© 2021
 Lloyd's Register
 Foundation
 PHOTOGRAPHED BY