

T.S. SURVEY VESSEL. PATHFINDER.

DRAWING NO. 4.

BUILDING NO. 1975.

PROFILE & DECK PLAN.

SCALE $\frac{1}{8}'' = 1$ FOOT.

DIMENSIONS :-

LENGTH B.P. 150'-0" (ON B-6 W.L.)


BREADTH MLD. 27'-6"

DEPTH MLD. 12'-0"


TO CLASS LLOYDS + 100 A.I.

"FOR NIGERIAN COASTING SERVICES"


DRAFT ABOUT 10'-0"

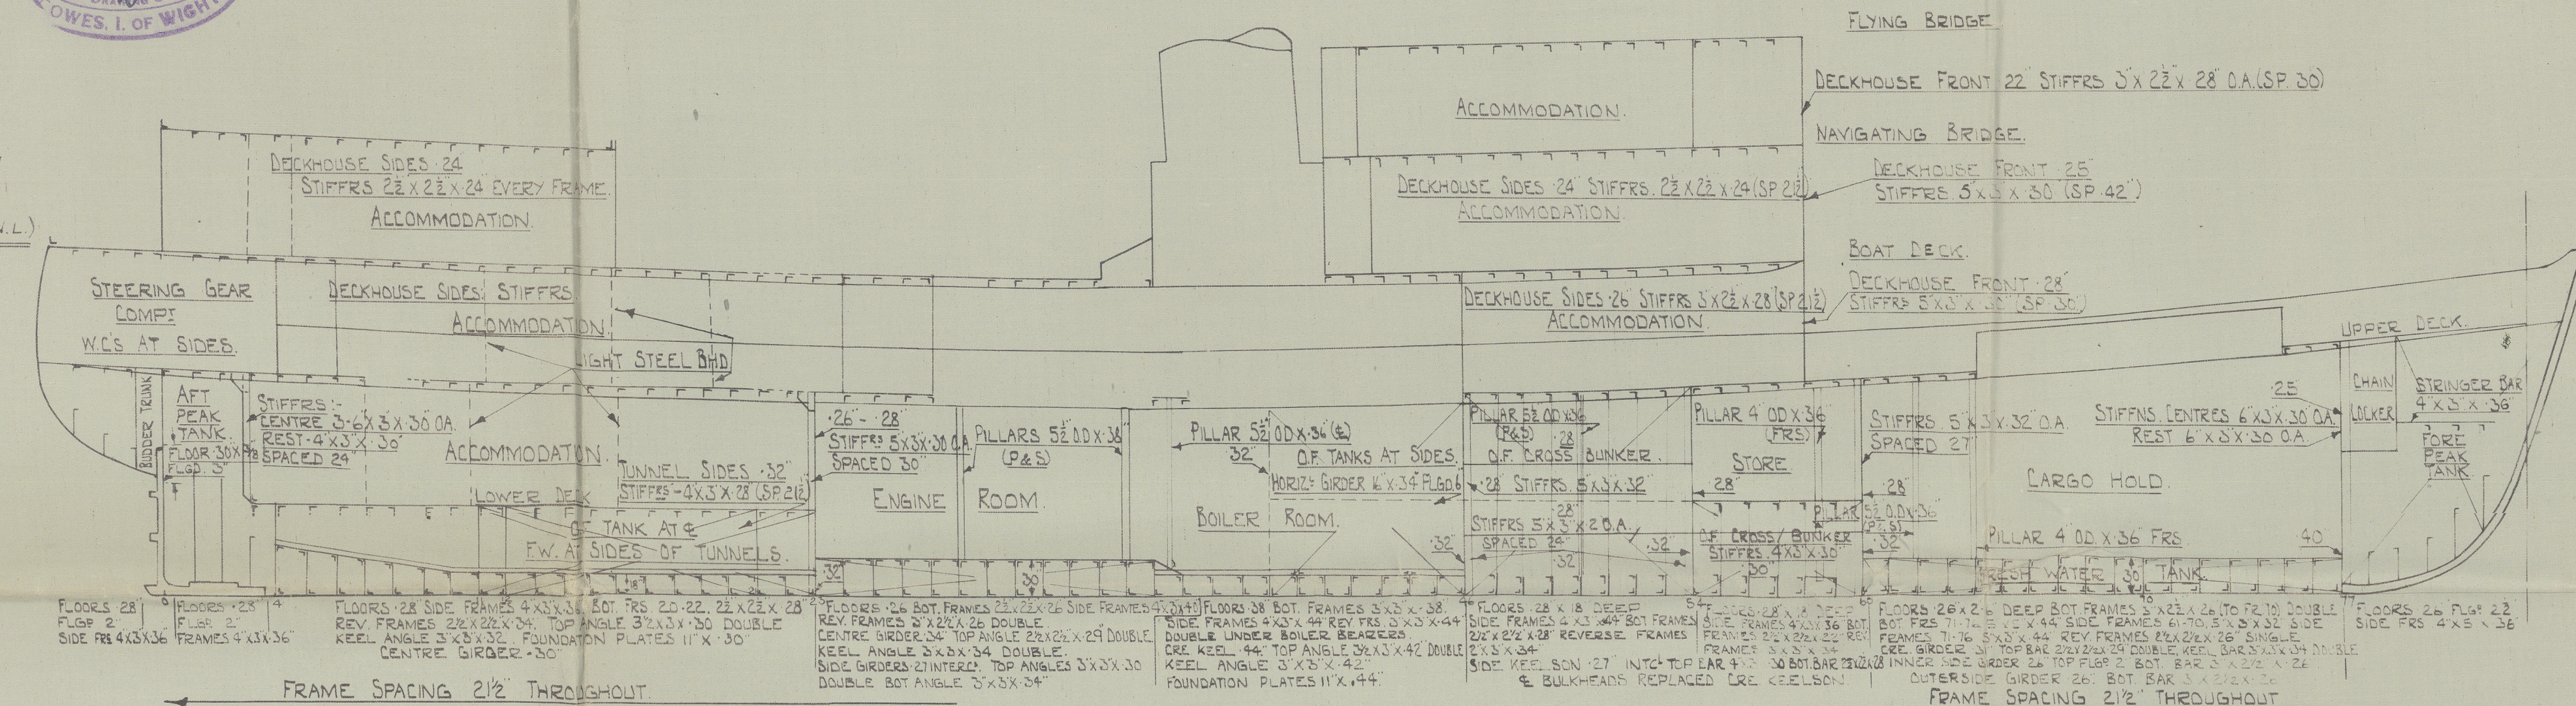


PROFILE

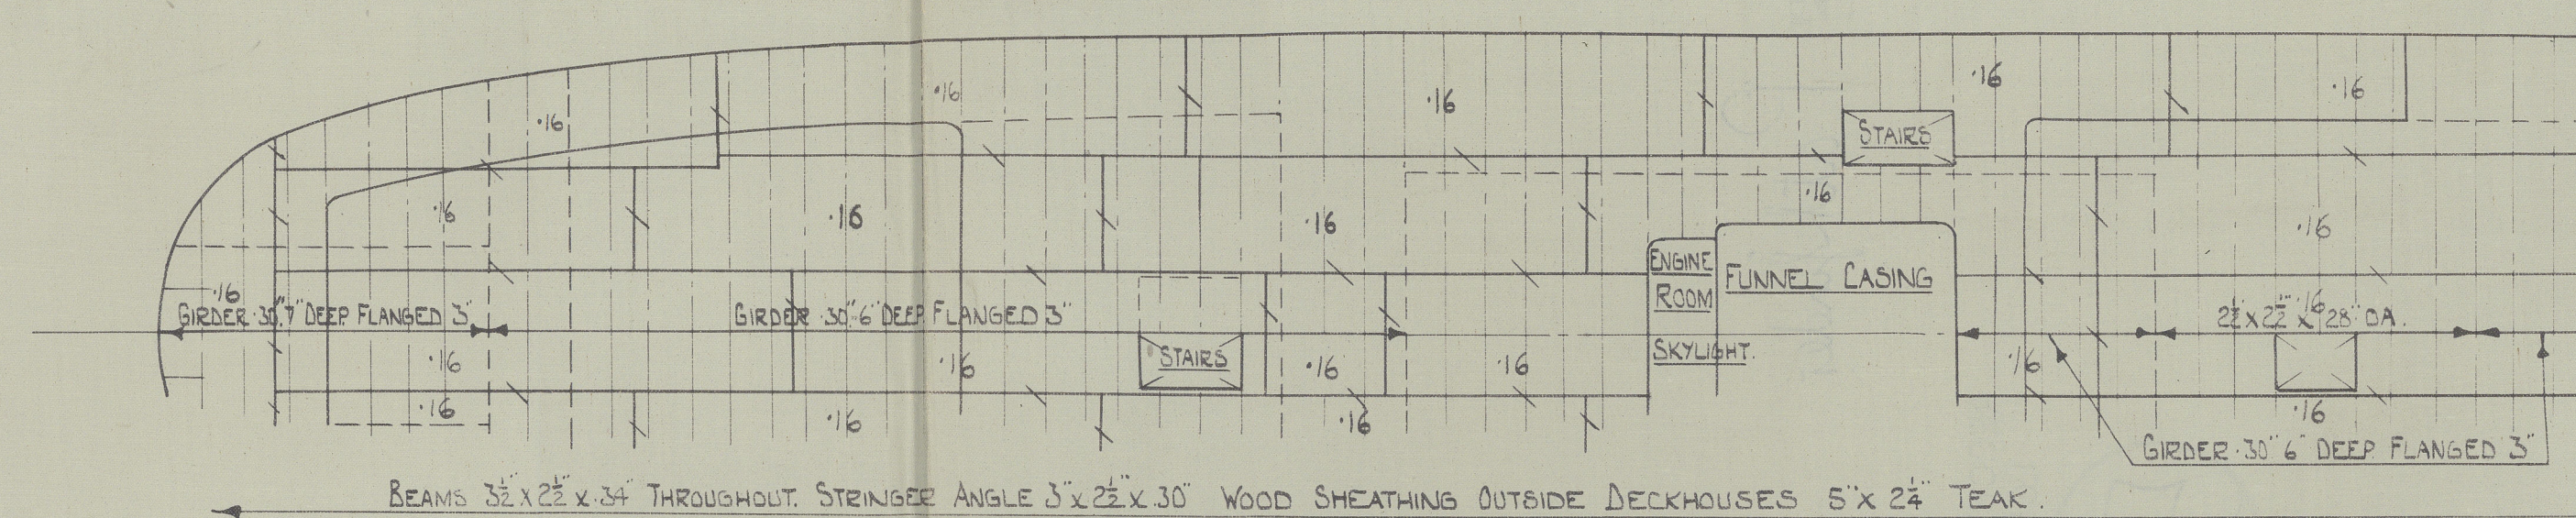

BOAT DECK

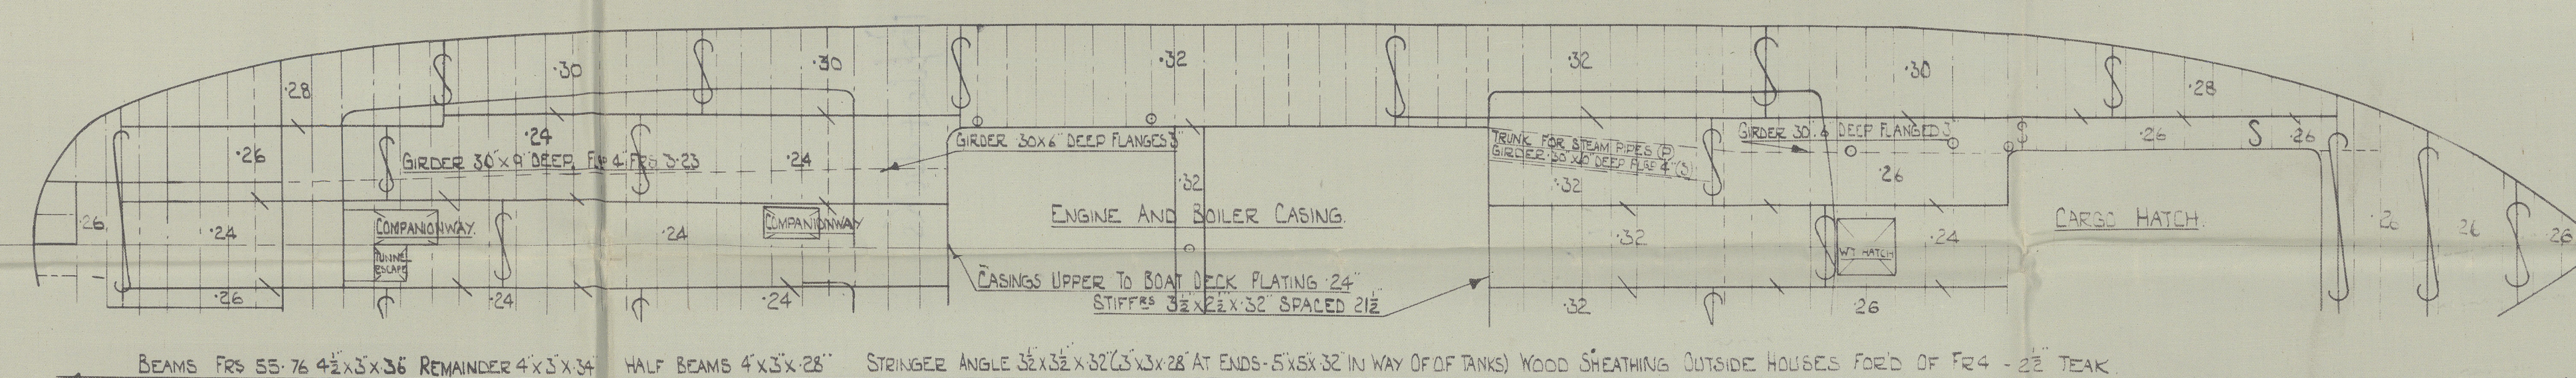


UPPER DECK

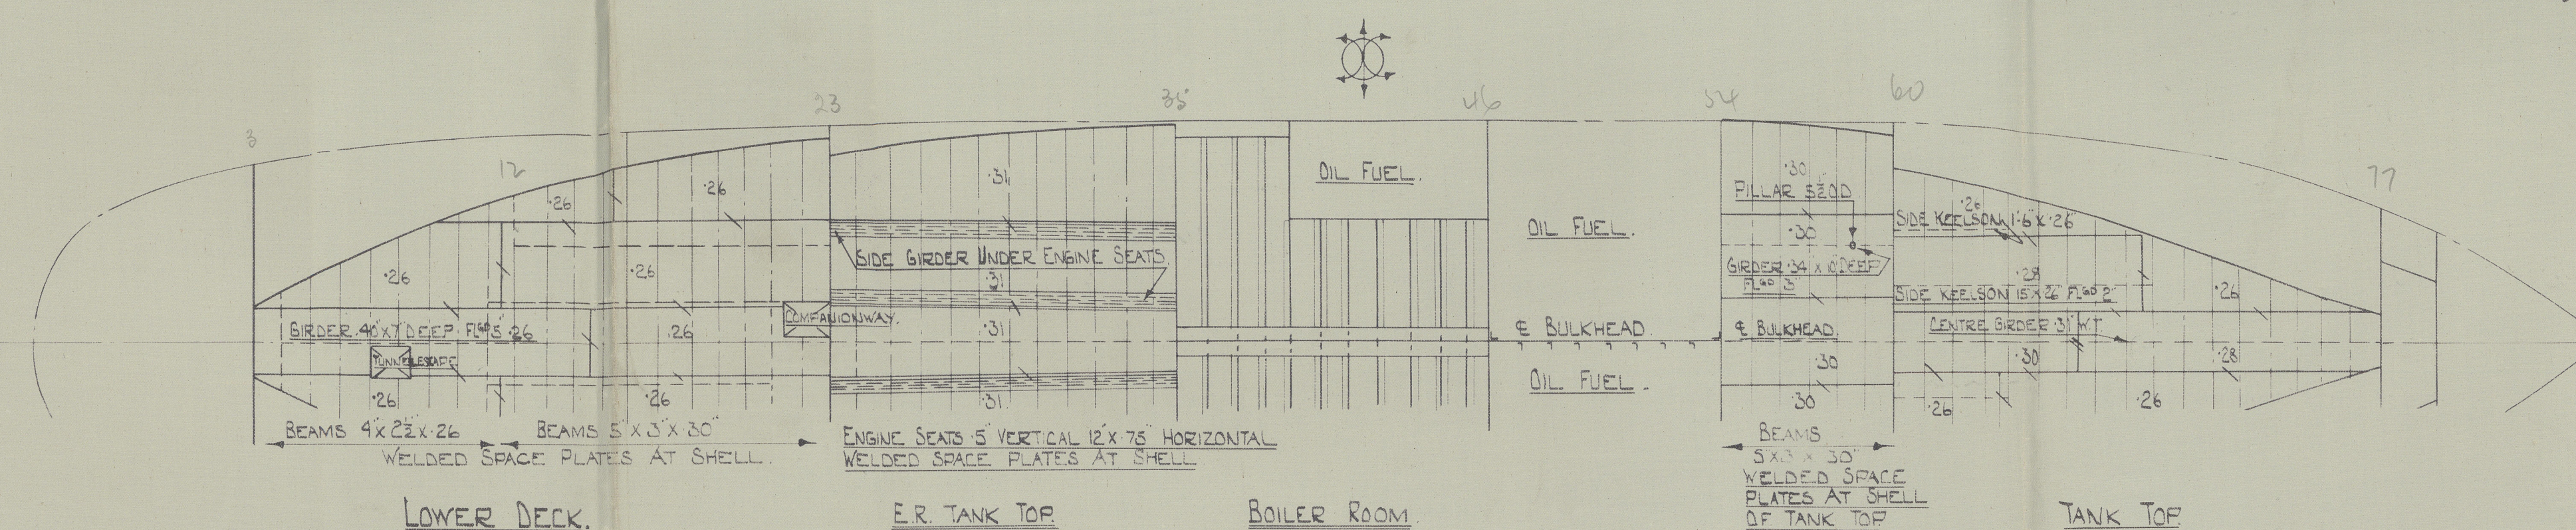

LOWER DECK ETC.

Profile + decks

 Pathfinder

RECORDS DEPT.
LONDON.

5



© 2021

Lloyd's Register
Foundation

010289-010243-0157