

# Single Screw Motorship.


## Principal Dimensions.

Length (Lloyds) 400' = 121.92 m  
 Breadth moulded 55' 6" = 16.92 m  
 Depth Shelterdeck 36' 6" = 11.13 m  
 do Second Deck 28' 6" = 8.69 m  
 Draught ~ 25' 5" = 7.73 m


Class: Lloyds Register 100 R4 with Freeboard

## Scantling Numerals.

L x D = 14 600  
 L x D x B = 36 800  
 L x B = 16 80

 

Silverlight

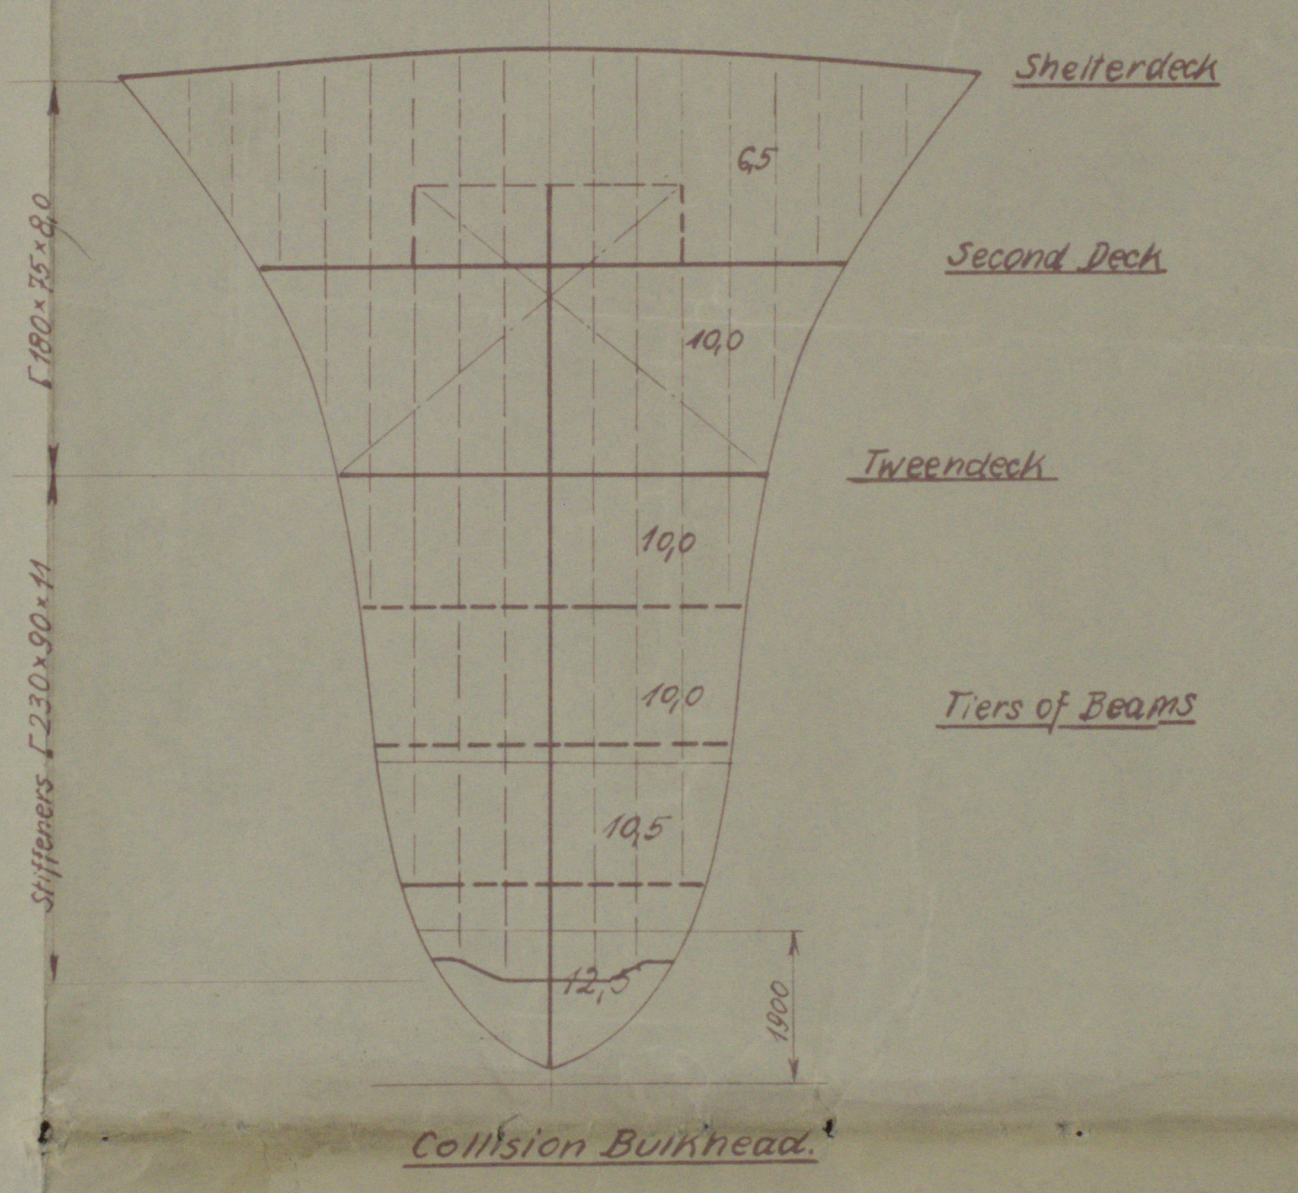

Fore-castle Deck

Scantlings of Bulkheads.

Upper Deck

Main Deck

Tween Deck

## Beam Knees.

No. 228      n - Number of Rivets 228

Knee No.	a	b	c	n	n <sub>1</sub>	n <sub>2</sub>	d	F.
I	500	400	500	4	4	5	14.5	65
II	500	440	500	4	4	5	14.5	65
III	650	440	650	8	4	8	14.5	75
IV	700	440	700	10	4	8	14.5	90
V	800	440	800	12	4	10	14.5	90
VI	700	490	700	10	5	8	14.5	90

### Hatches

Dimensions	Hatch Widths	Covers
No. of Hatches	Shelterdeck	Main Deck
I	1220 x 1100	1220 x 1100
II	1220 x 1100	1220 x 1100
III	1220 x 1100	1220 x 1100
IV	1220 x 1100	1220 x 1100
V	1220 x 1100	1220 x 1100
VI	1220 x 1100	1220 x 1100

Profile Deck  
 (Ashunt)  
 HOEGH SILVERLIGHT

S. 180.  
 S E 3