


# "S.S. JENNY."

CONNECTIONS AT INTERSECTION OF CENTRE LINE AND TRANSVERSE BULKHEADS.  
SCALE FULL SIZE

— EXISTING ARRANGEMENT. —

BULKHEADS N<sup>os</sup> 40.43.50.53.56

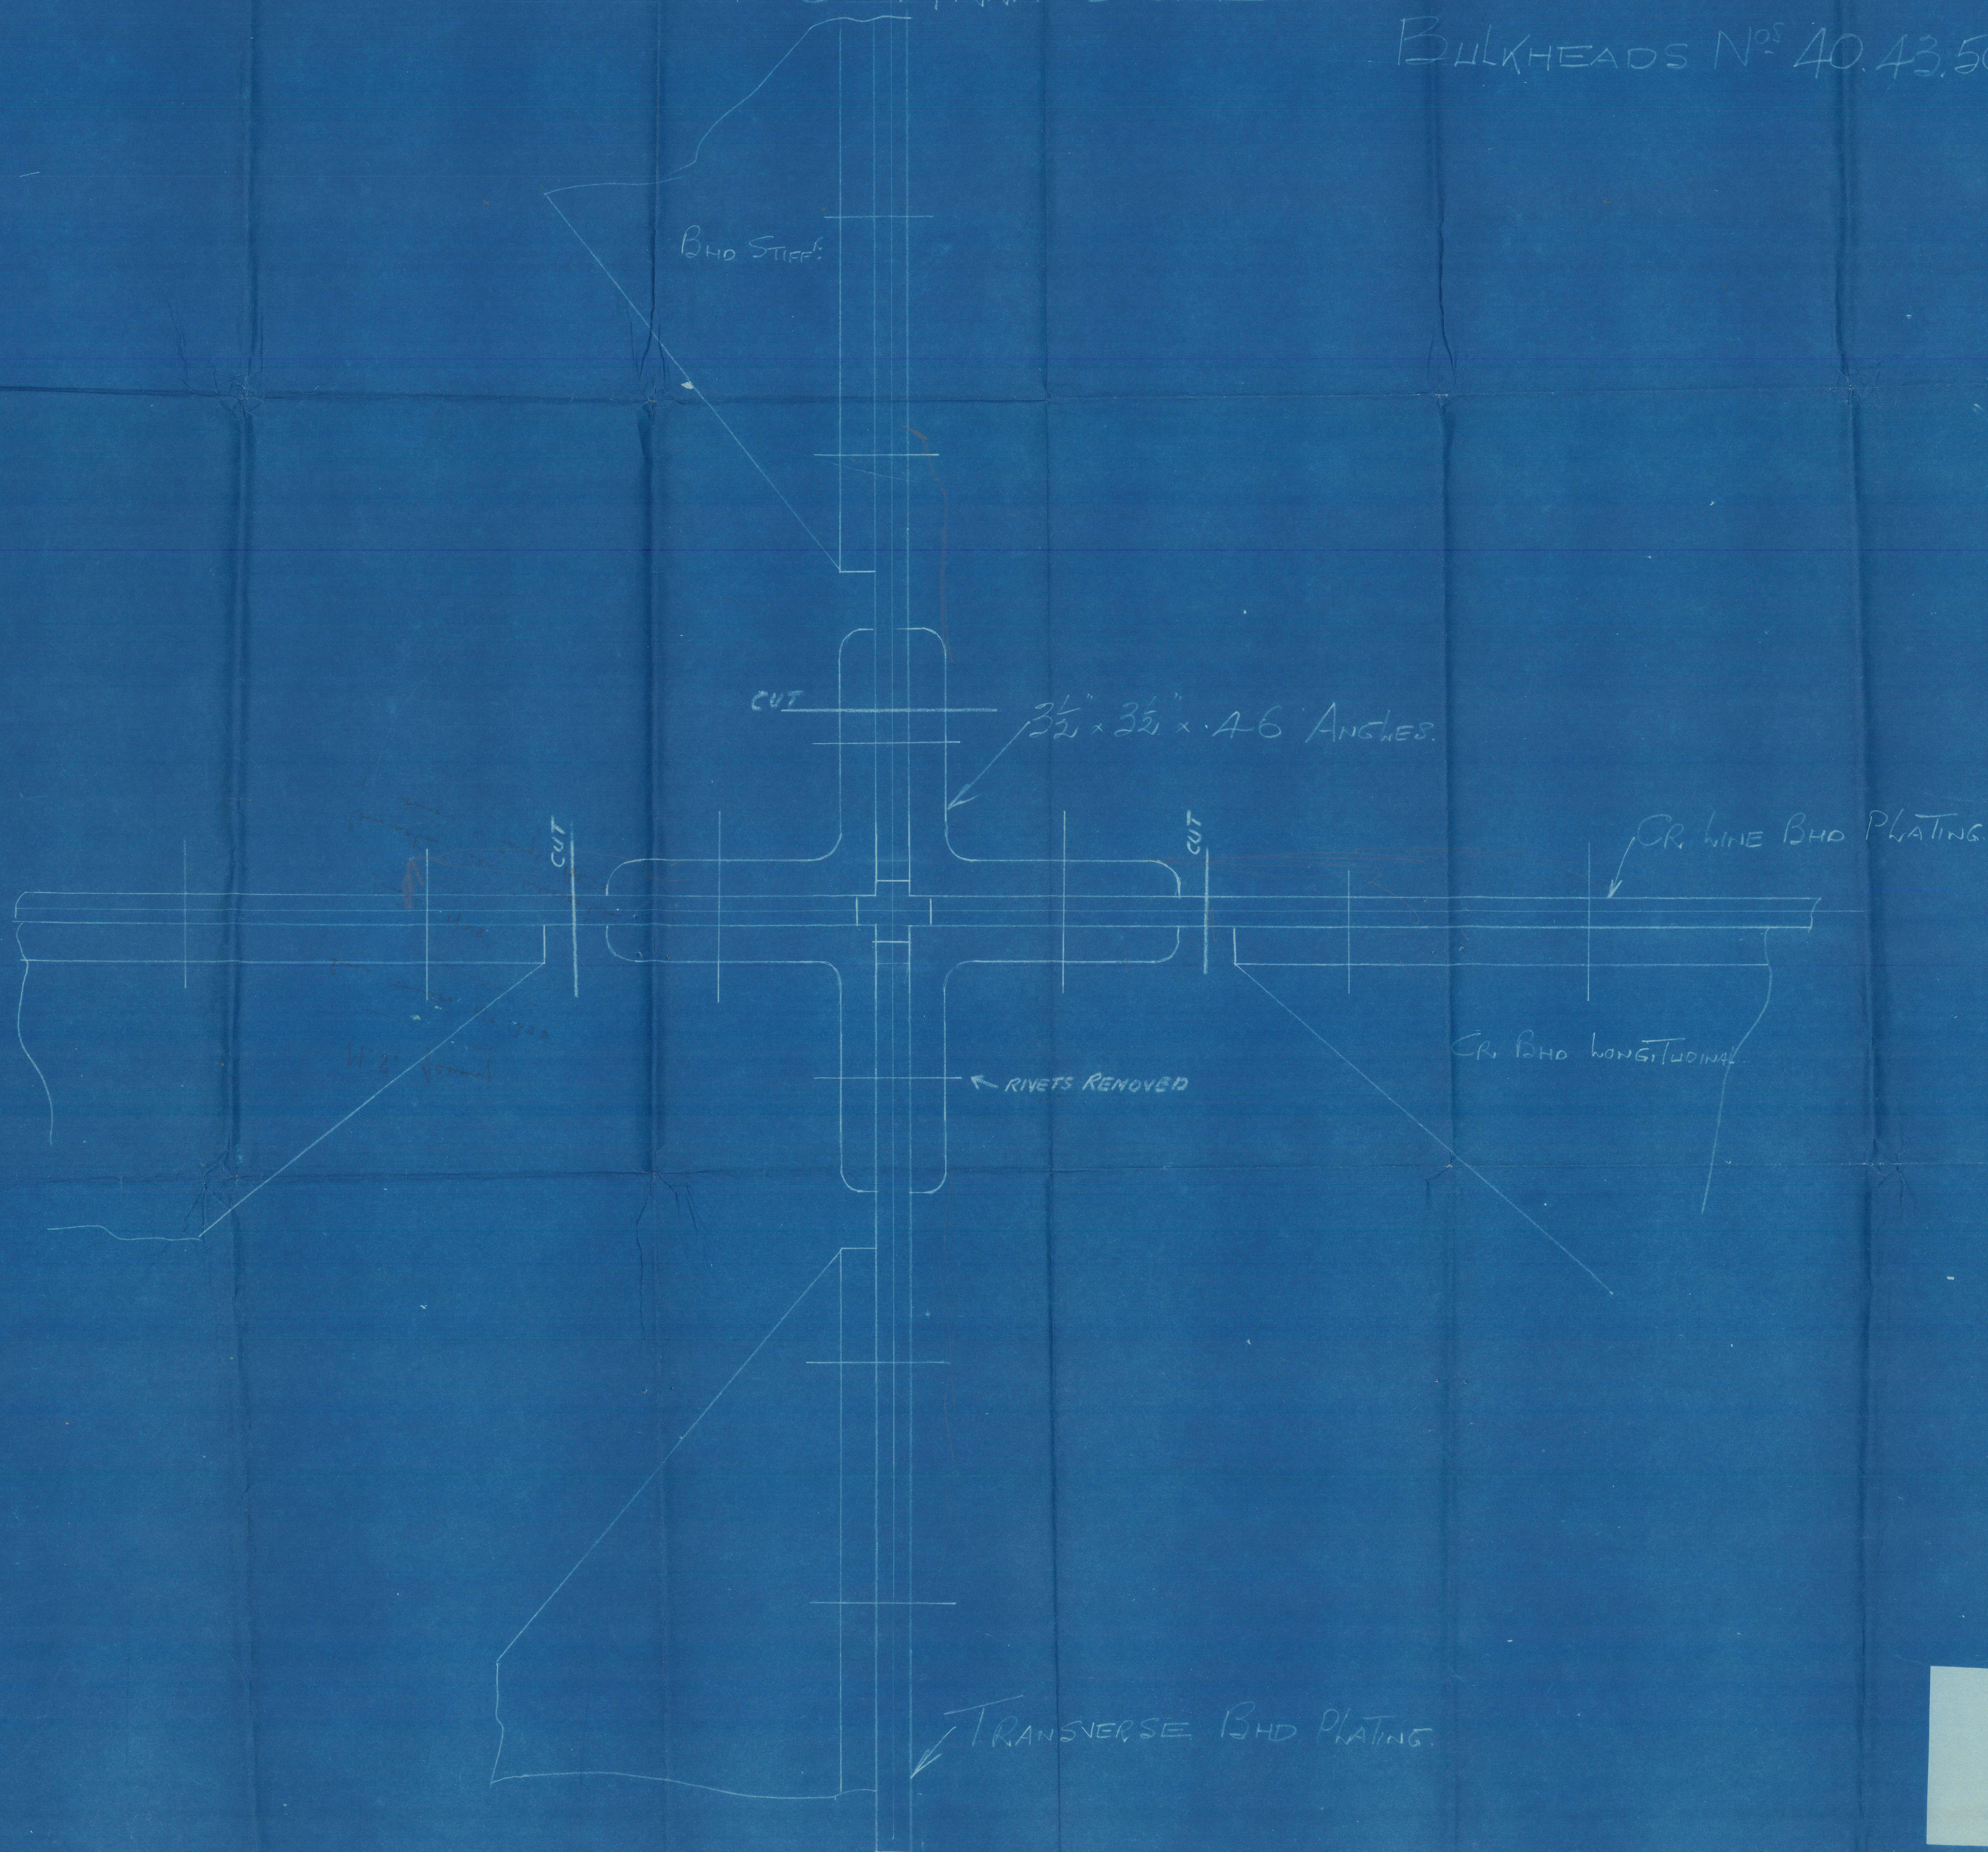



M.S. Jenny

Swan Hunter No 1325

Drill - 1928

Construction of  
trans. at intersection  
of Long. B.M.D.

M.V. "JENNY".  
NEWCASTLE ON TYNE.

Report No. 89264



© 2021

Lloyd's Register  
Foundation

010478 - 010483 - 0004