



YARD No. 428.  
GENERAL ARRANGEMENT  
MAIN DECK. BOAT DECK. FCSLE DECK.

DIMENSIONS:- LENGTH B/P 172' 0". BREADTH M/D ON W/L 35' 0". BREADTH M/D AT DECK 37' 6". DEPTH M/D 11' 3"  
SCALE:- 1/4" = 1 FOOT.

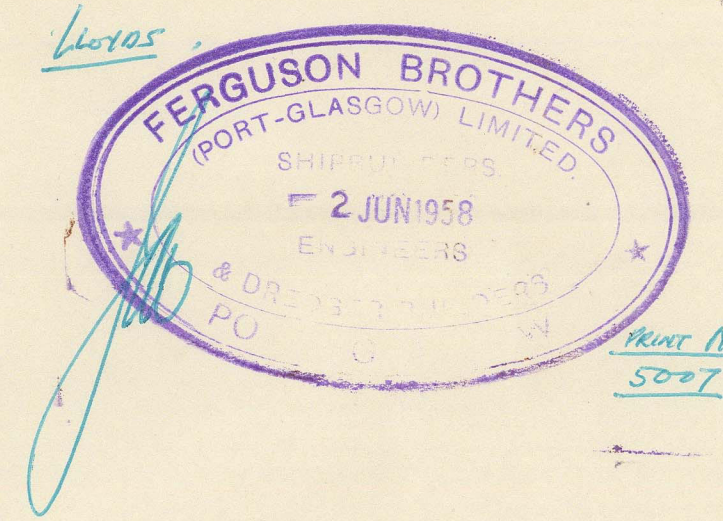


FERGUSON BROTHERS  
(PORT GLASGOW) LTD  
SHIPBUILDERS & ENGINEERS

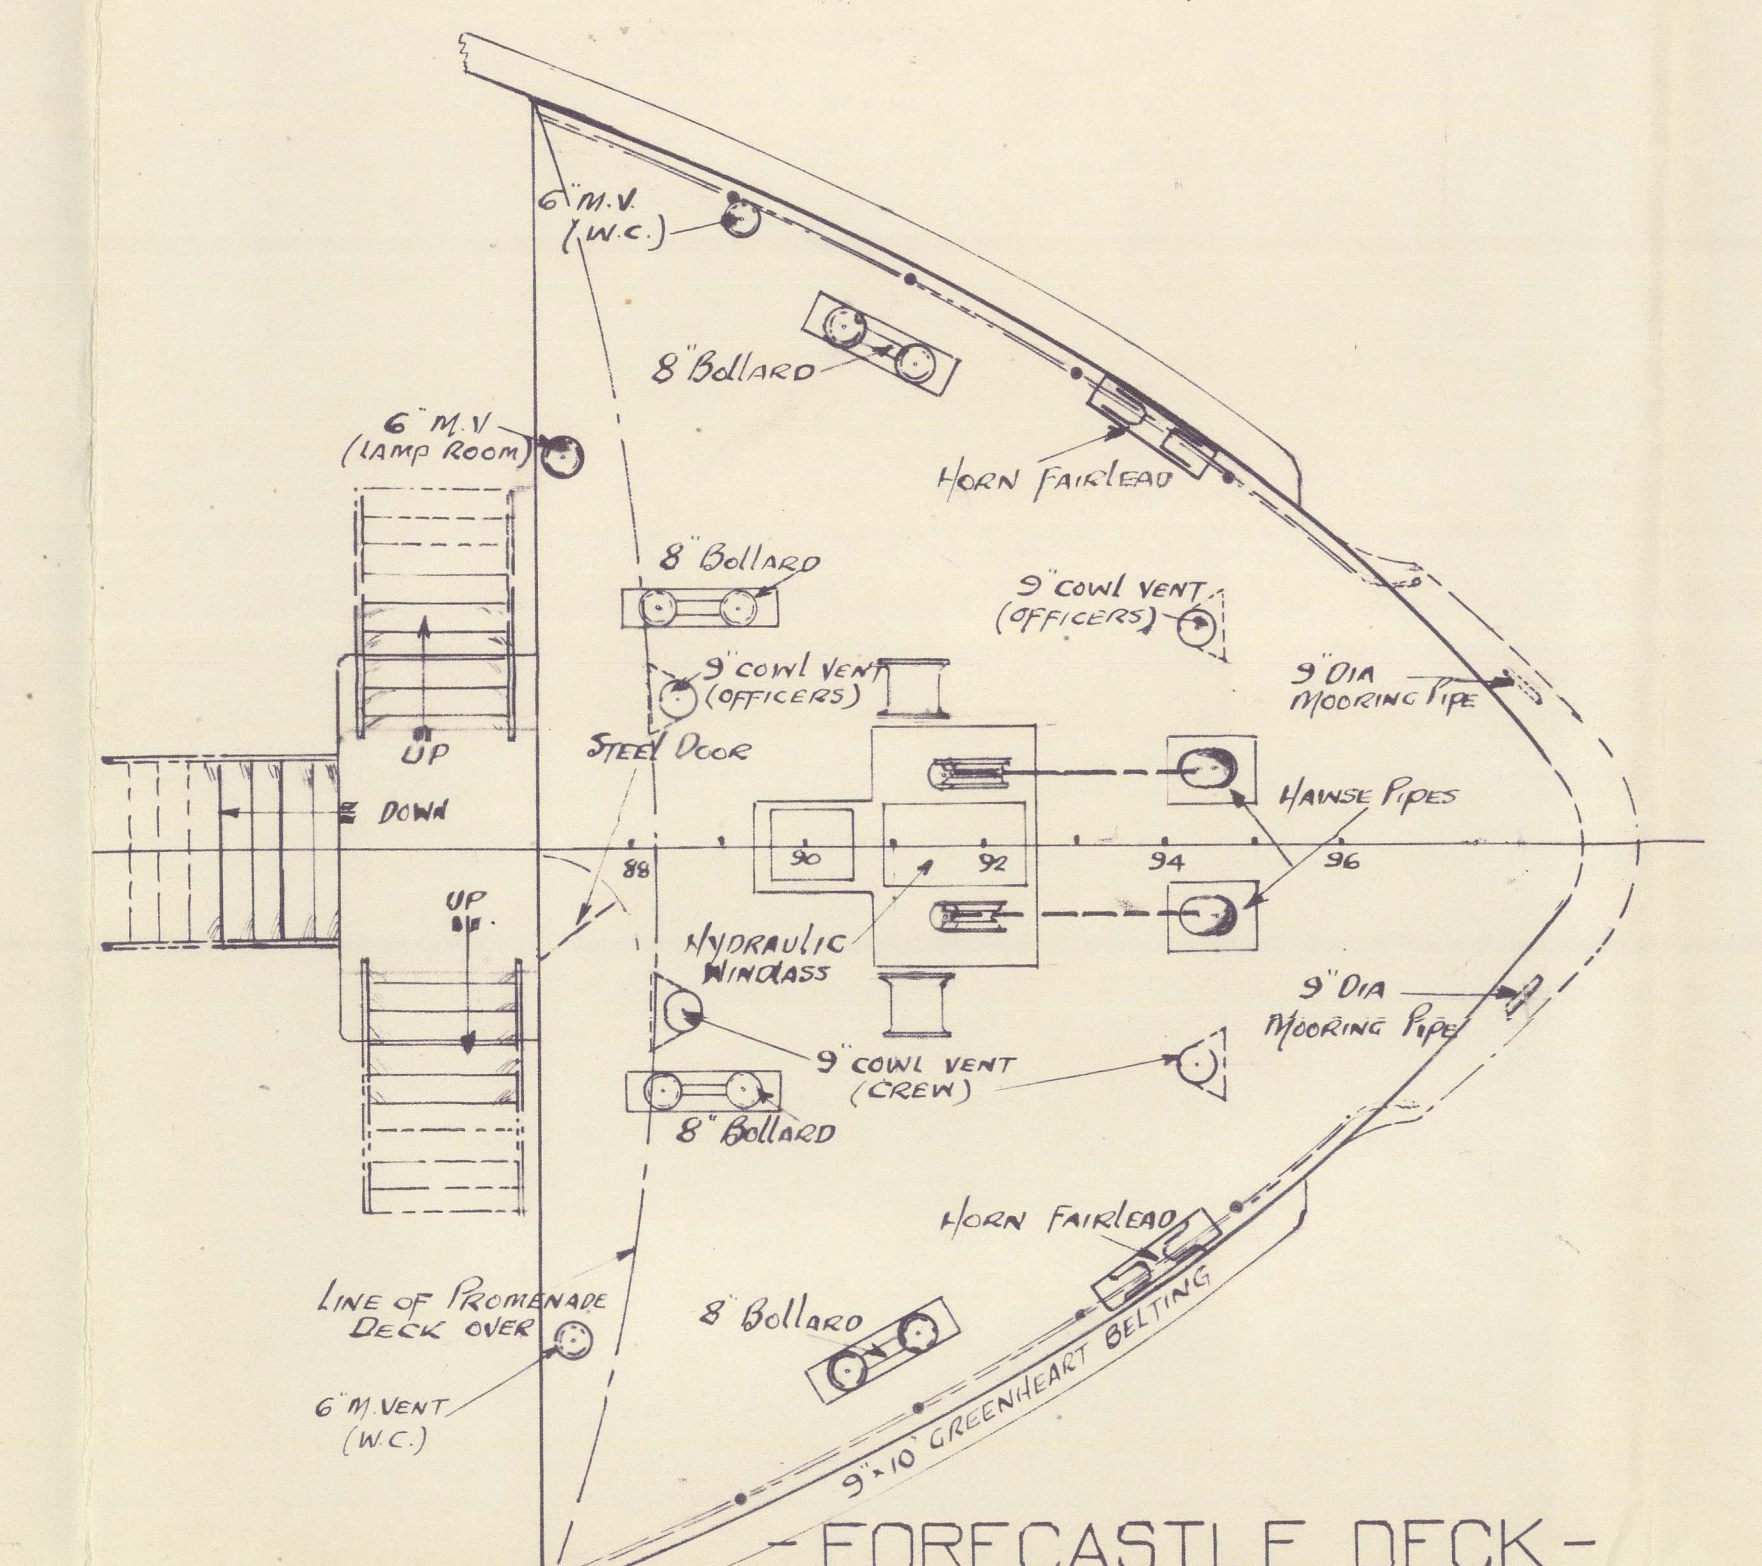

- FORECASTLE DECK -

BARE STEEL DECK INSULATED ON UNDERSIDE AS REQUESTED BY M.E.T. BUNDLING PLATES TO BE FITTED UNDER WINDLASH BOLLARDS etc. DEAN STANCHIONS TO BE FITTED ROUND DECK WITH 1" DIA TOP RAIL & 3/4" DIA LOWER RAIL. LADDERS DOWN TO MAIN DECK AND UP TO PROM DECK TO BE OF TEAK WITH STAIRS LINED UNDERNEATH AND FITTED WITH LEAD ALLOY OR BRASS TREADS. HANDRAILS TO BE OF POLISHED HARDWOOD WITH METAL BRACKETS AT ENDS. BOLLARDS MAY BE OF CAST IRON FITTED ON HARDWOOD SLEDS OR MAY BE FABRICATED OF 1/2" STEEL TUBE WELDED TO DOUBLE.

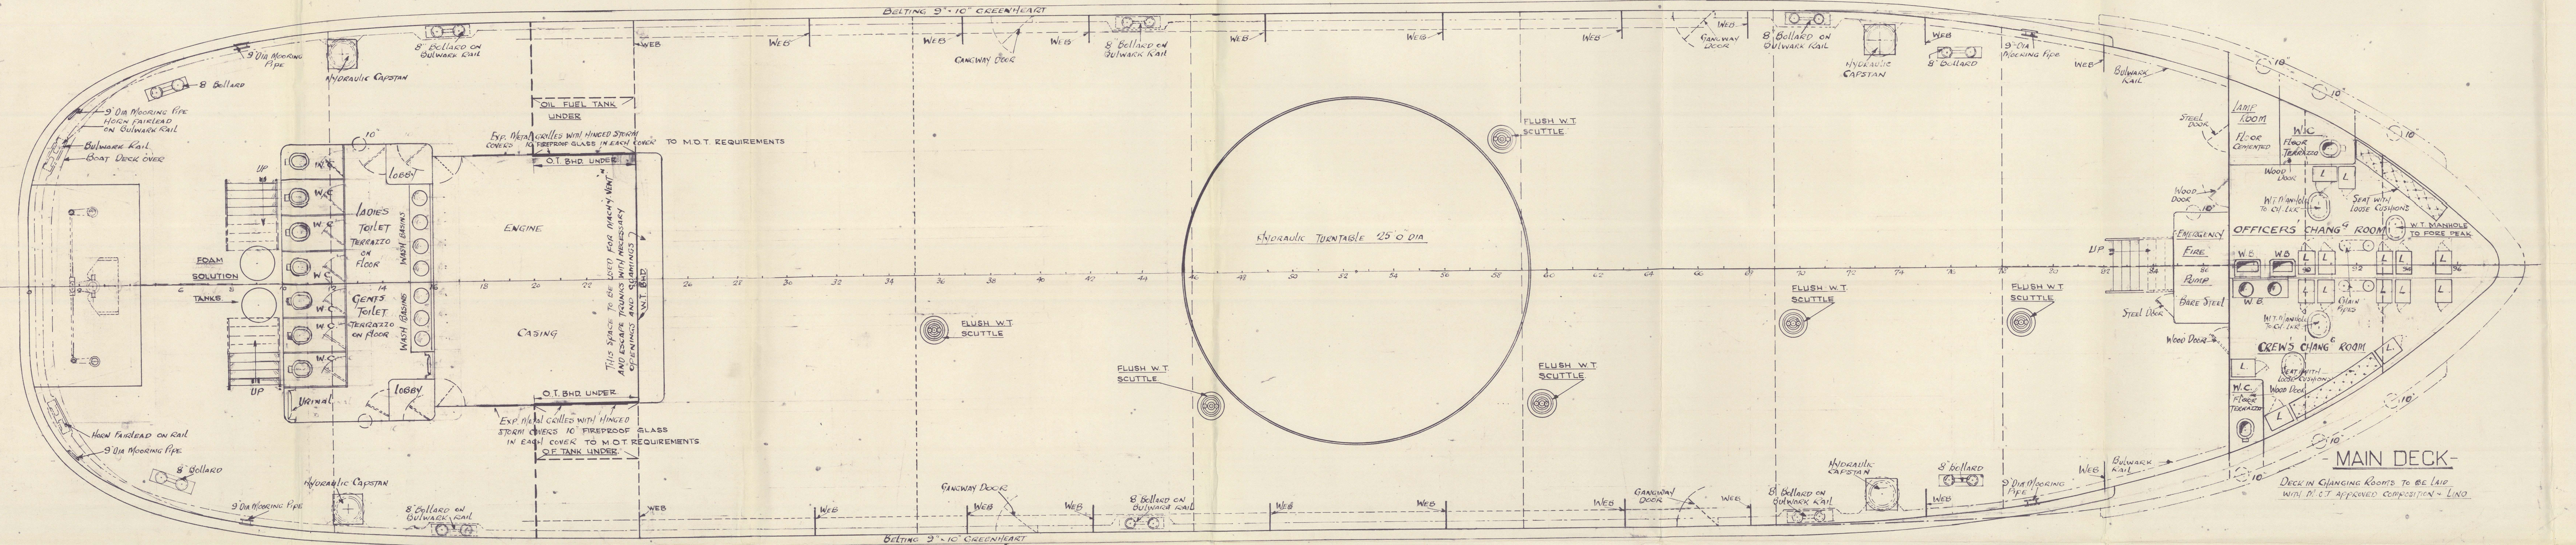

- MAIN DECK -

DECK IN CHANGING ROOMS TO BE LAID  
WITH M.C.T. APPROVED COMPOSITION + LINO