

No 466

MIDSHIP SECTION.

TO CLASS TEISHINSHO RULE 1ST CLASS VESSEL

& LLOYD'S 100 A1 WITH FREE BOARD.

SCALE 1/2 INCH TO ONE FOOT




PRINCIPAL DIMENSIONS.	
LENGTH BETWEEN R.F.	385'-0"
BREADTH MOULDED	51'-0"
DEPTH MOULDED TO UPP. DK.	28'-0"
HEIGHT BETWEEN UPP. & AWNING DKS.	8'-0"
2 ND	8'-6"

SCANTLING NUMBERS.	
B	51
D	28
TRANSVERSE NUMBER	79
L	385
LONGITUDINAL NUMBER	30,415
V.O. TO AWNING DECK	107
d	16'-0"

EQUIPMENT NUMBER.	
LONGITUDINAL NUMBER	30,415
AWNING DK. (385' x 8' x 75)	465
DK. HOUSES (120' x 7.75' x 5)	465
NUMERICAL	33,190

EQUIPMENT.	
3 BOWER ANCHORS (STOCKLESS)	58 CWT. EACH
1 STREAM ANCHOR (COMMON)	165 - EX. STOCK
1 KEDGE	7 - "
236 STUD CHAIN CABLE	210 FATHOMS
4 3/4" STEEL WIRE FOR STREAM ANCHOR	90 - "
4 3/4" TOWLINE	120 - "
2 COILS OF B. MANILA	90 - EACH
2	90 - "

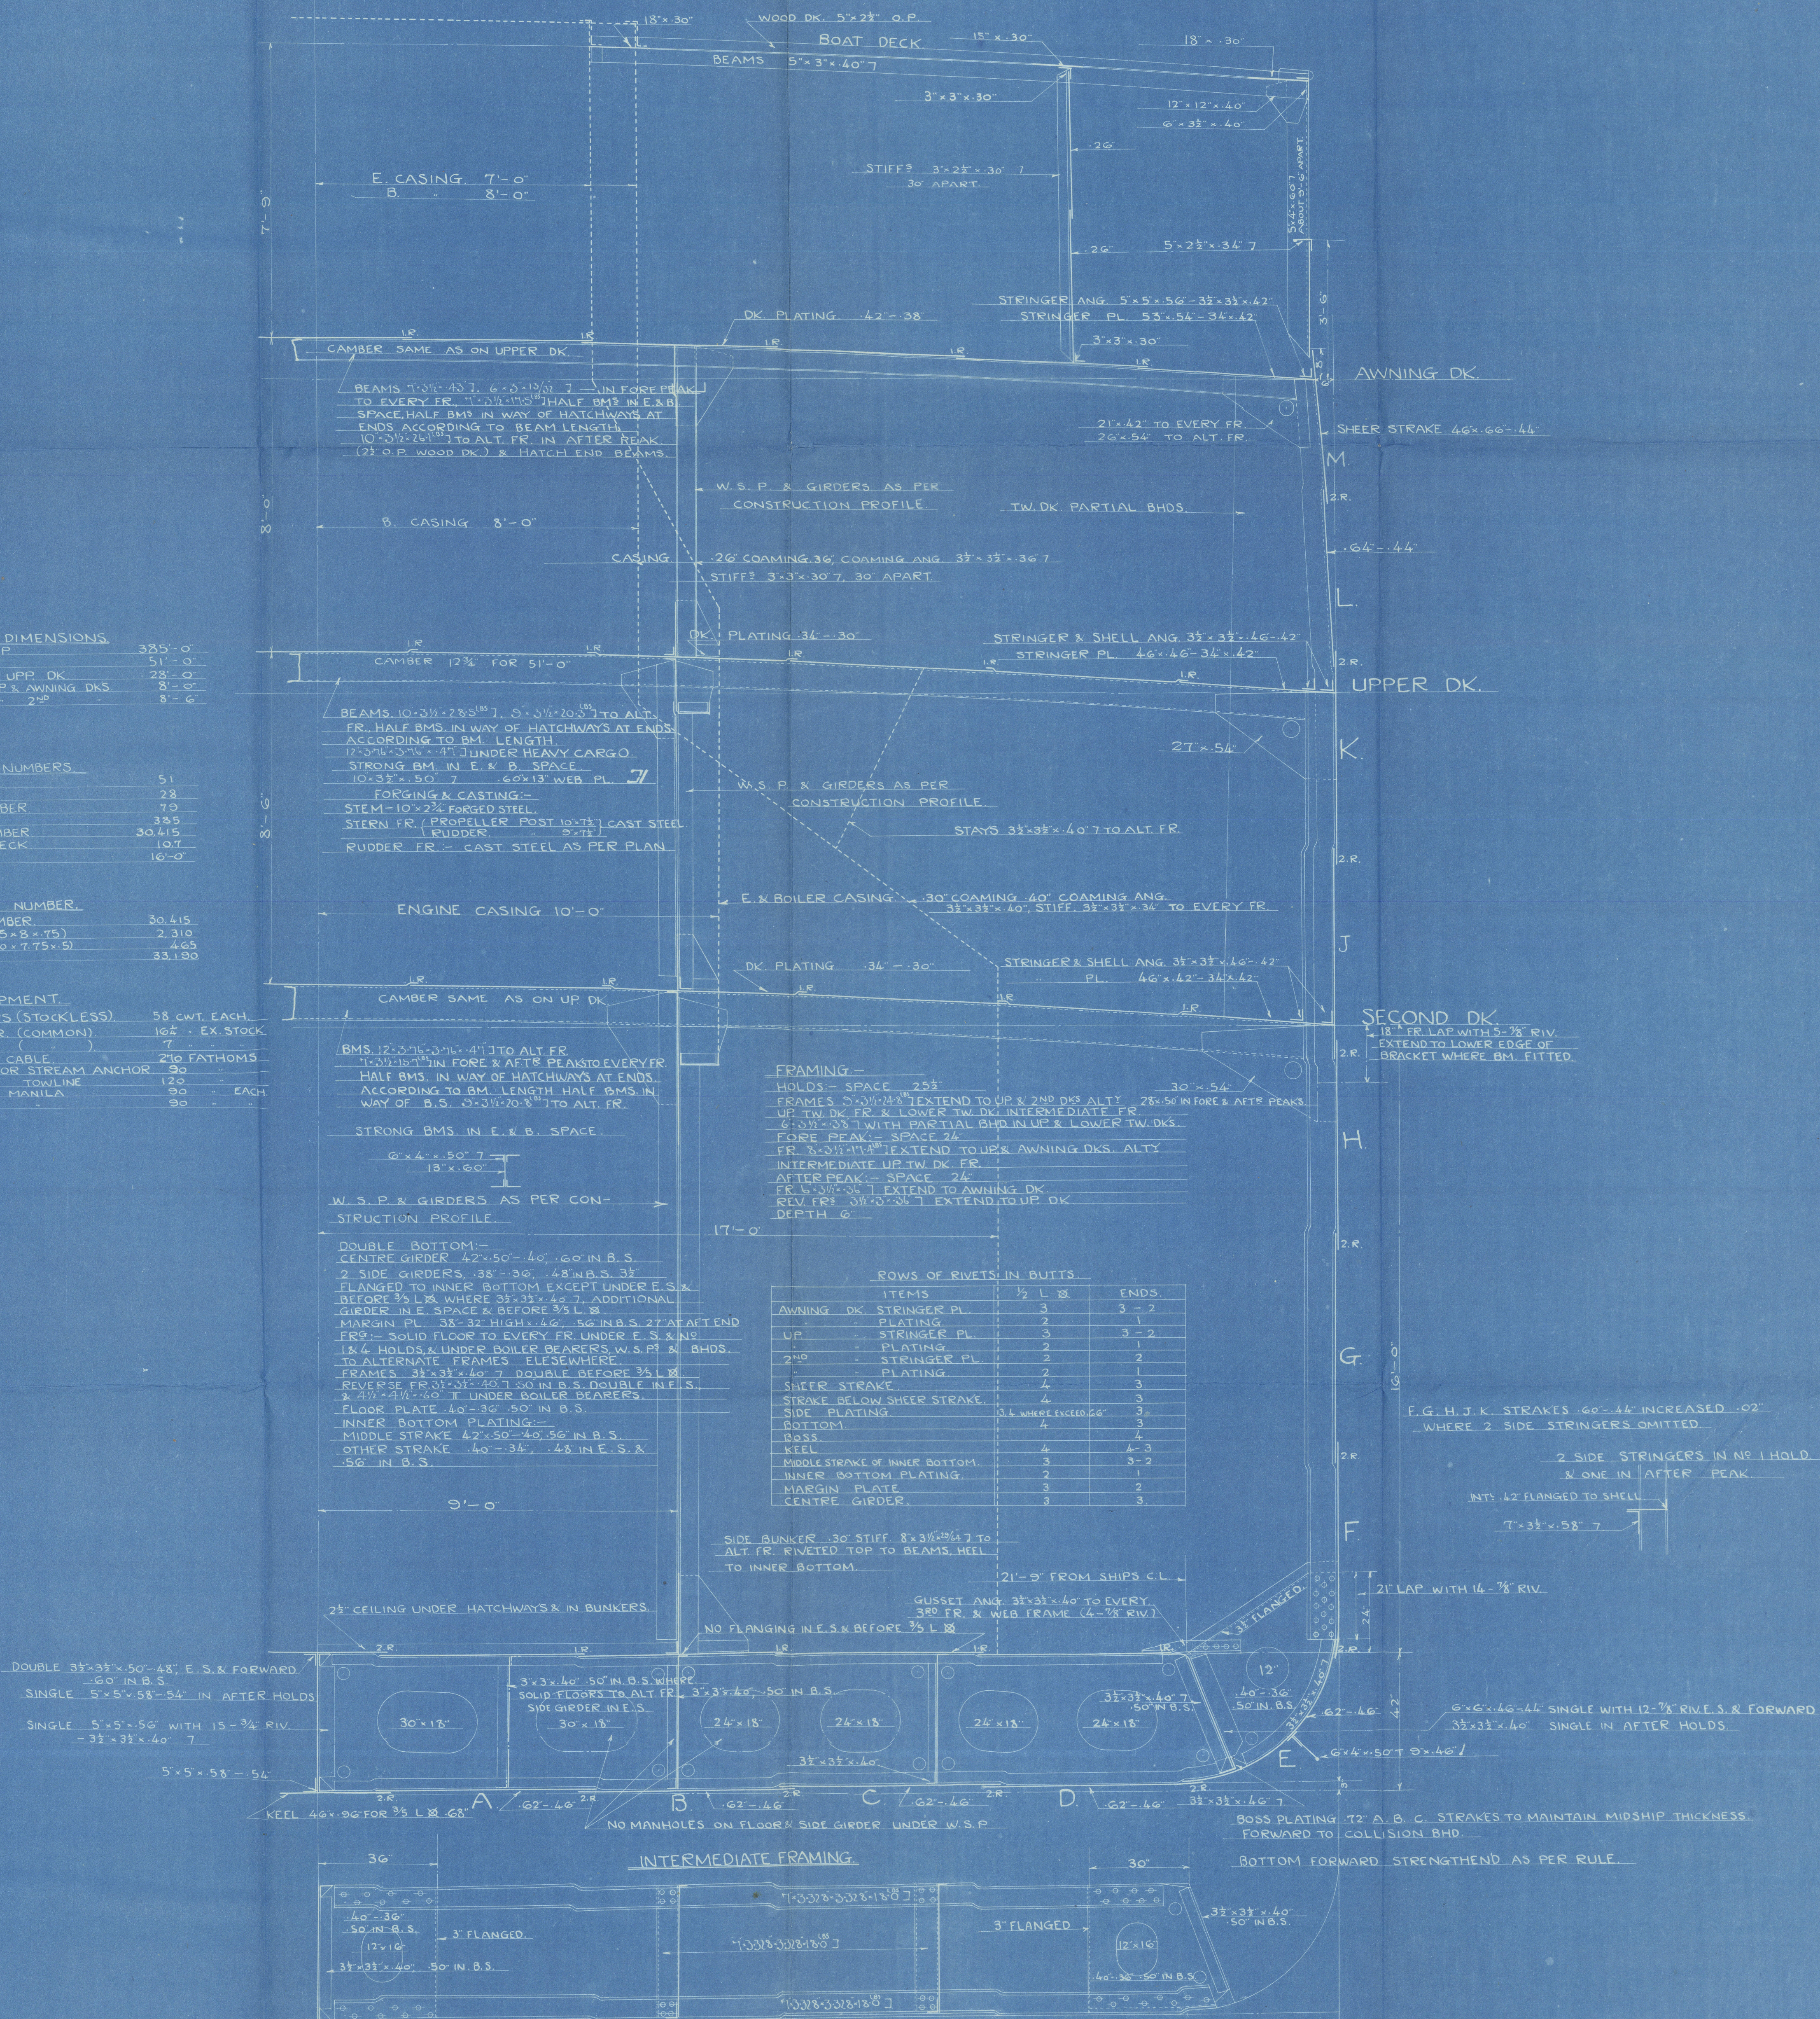

(10024 - 01036 - 000)


K 466
S/S ITALY MARK
Midship Section

S/S. "Italy Mark." 7

Midship Section

Kob. 466.

Rpt no Vol 2633.

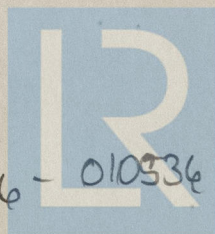

© 2020

010526 - 010336 - 0001

Lloyd's Register
Foundation