


**COPY FOR**  
*Boyle* *3/17/51*

**COPIES SENT TO**

<i>Burns</i>	<i>(2)</i>	<i>3/17/51</i>
<i>Boyle</i>	<i>(3)</i>	<i>3/17/51</i>

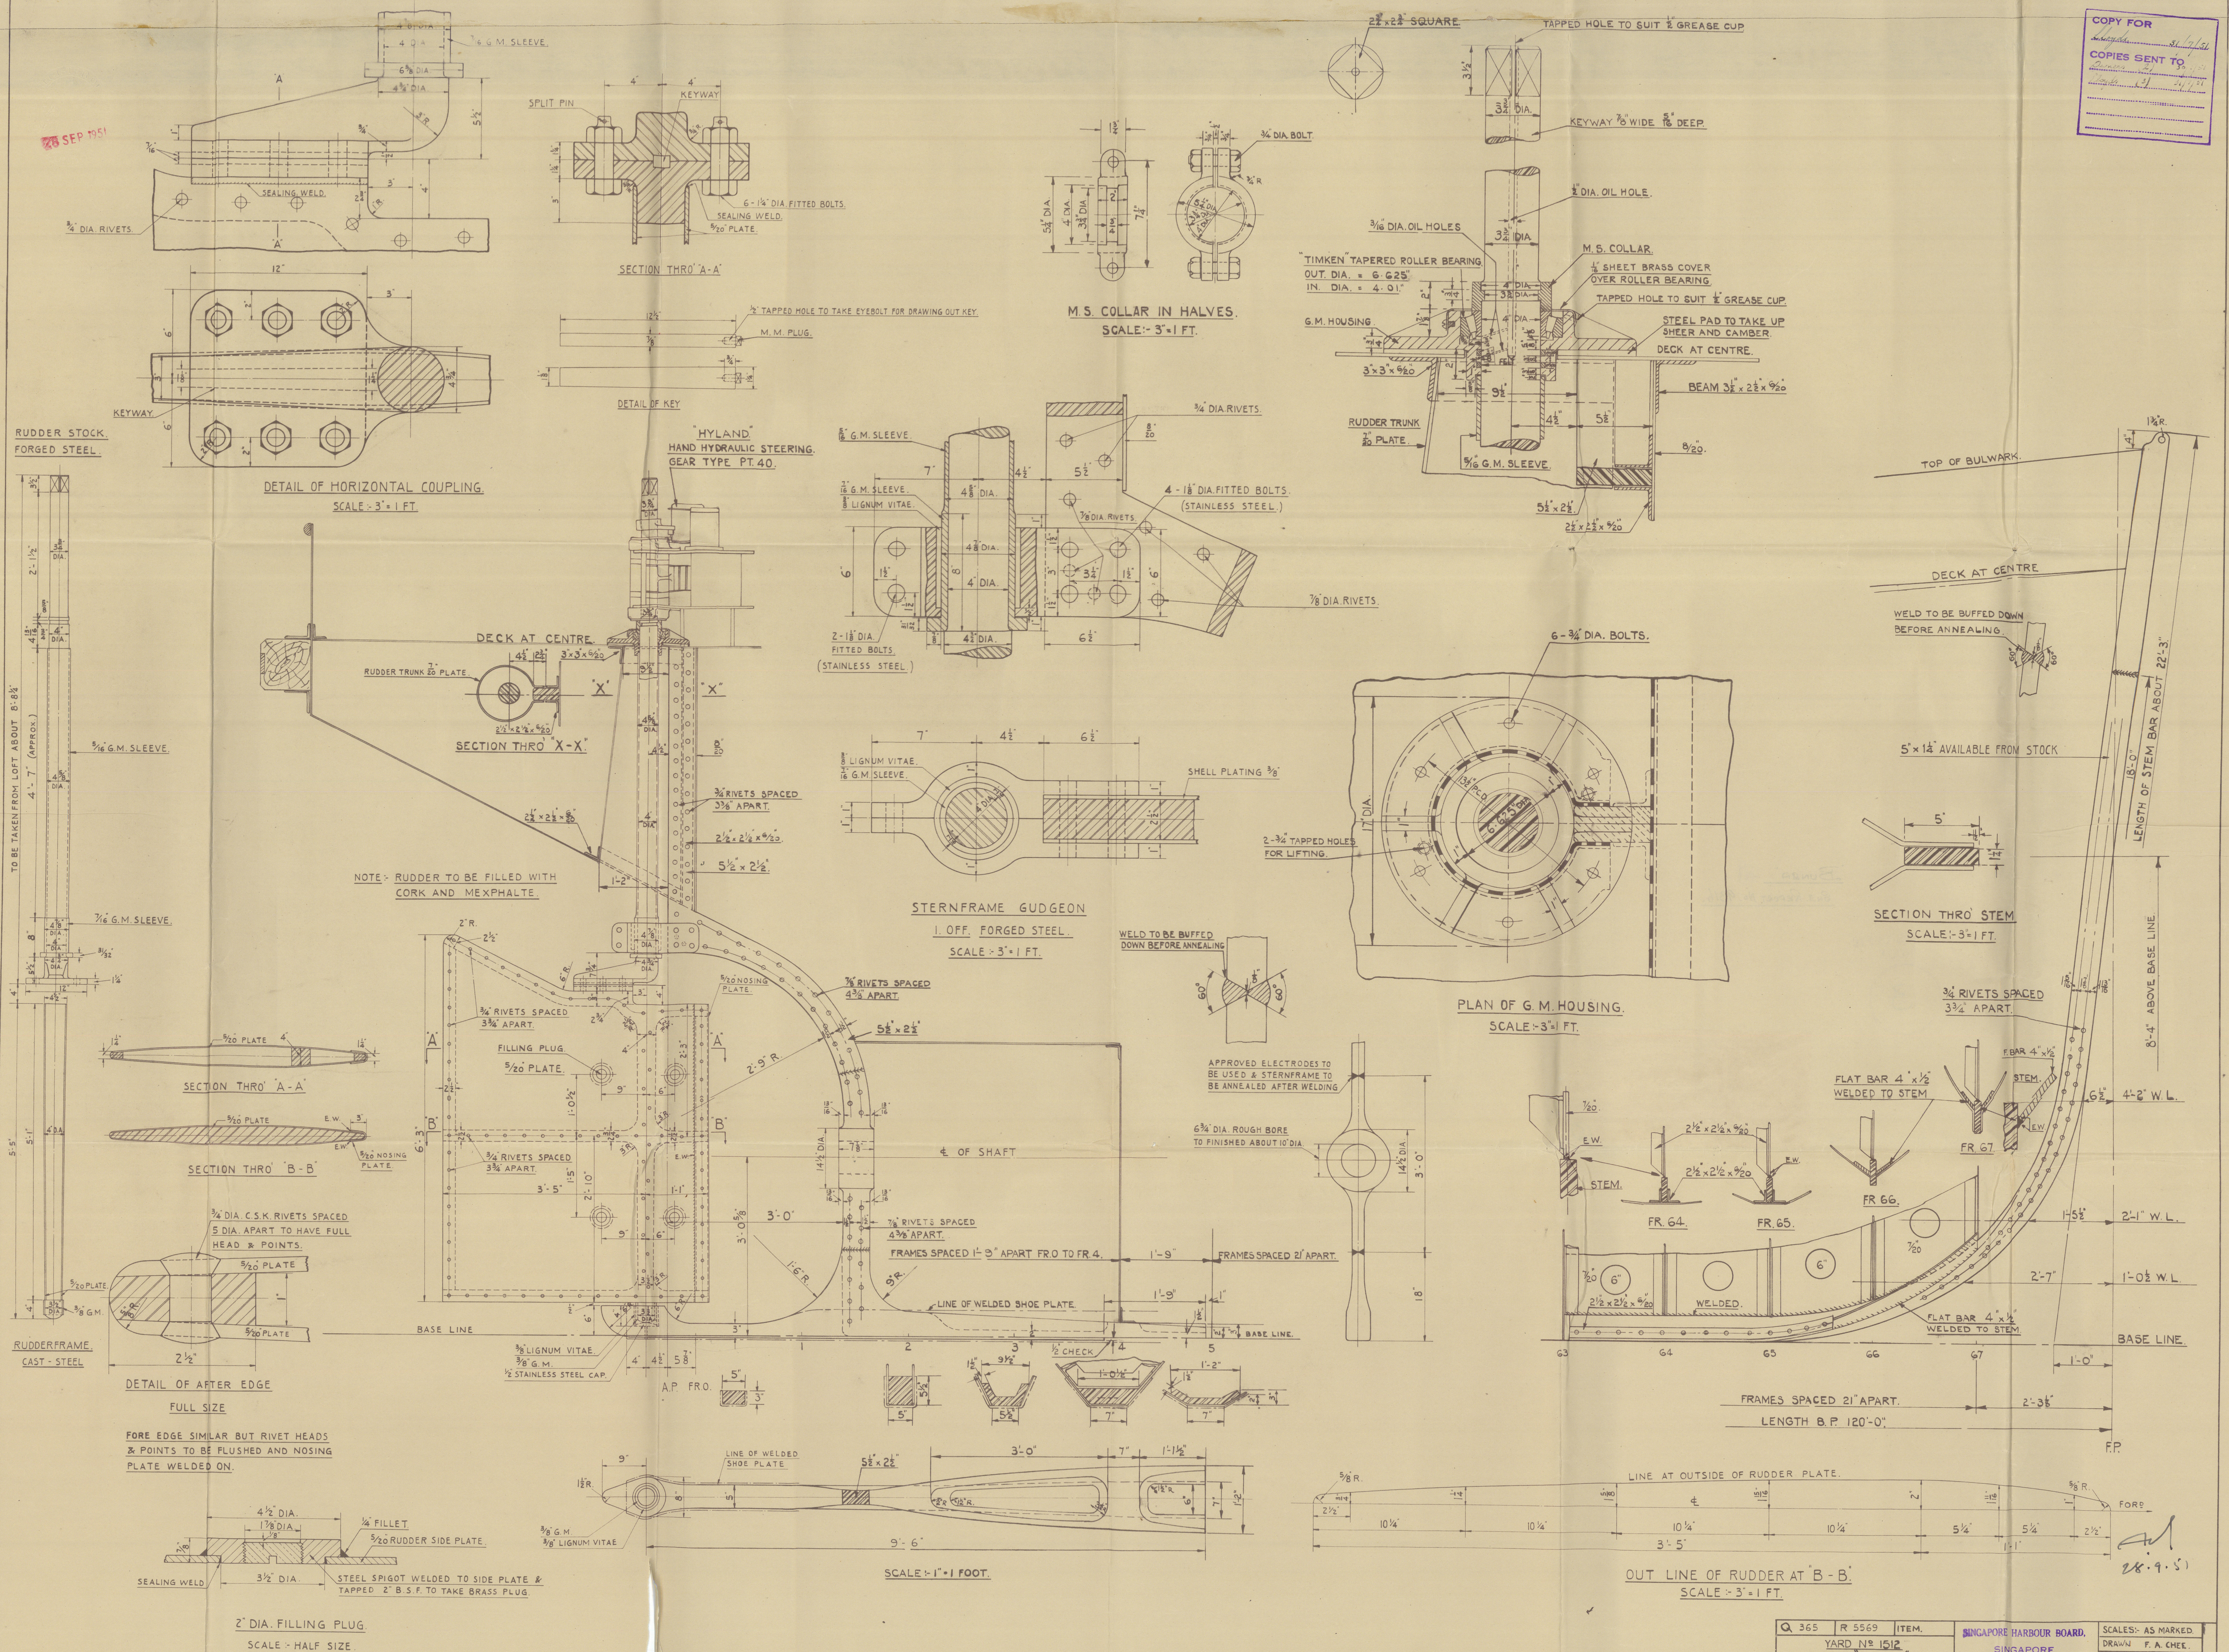

Q 365	R 5569	ITEM.	SINGAPORE HARBOUR BOARD,	SCALES: AS MARKED.
YARD No 1512			SINGAPORE	DRAWN F.A. CHEN.
REPEAT BURG			SHIPBUILDERS, ENGINEERS	TRACED <i>1/12/7</i>
STEM, STERNFRAME			& BOILERMAKERS.	CHECKED
& RUDDER.			Date <i>31/12/7</i>	DATE: 30-7-51
				DRG NO Y 1512/11

010624-010630-0003




'BUNGA'



S.N.S. REPORT No. 9316.

RECORDS DEPT:  
LONDON

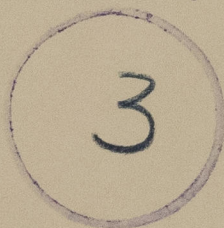

Water Boat (Hammer & Co., Ltd.)  
S.H.B. Yard No. 1512

"STEM, STERN, FRAME  
AND RUDDER"

(SINGAPORE - PENANG)

010624 - 010630 - 0003



Lloyd's Register  
Foundation