

Scale 1:100.


MIDSHIP SECTION

20. 9. 16.

SECTION FOR $\frac{3}{5}$ L

SECTION FOR $\frac{3}{5}L$

Gross tonnage about 1400 tons. Awning D^K.

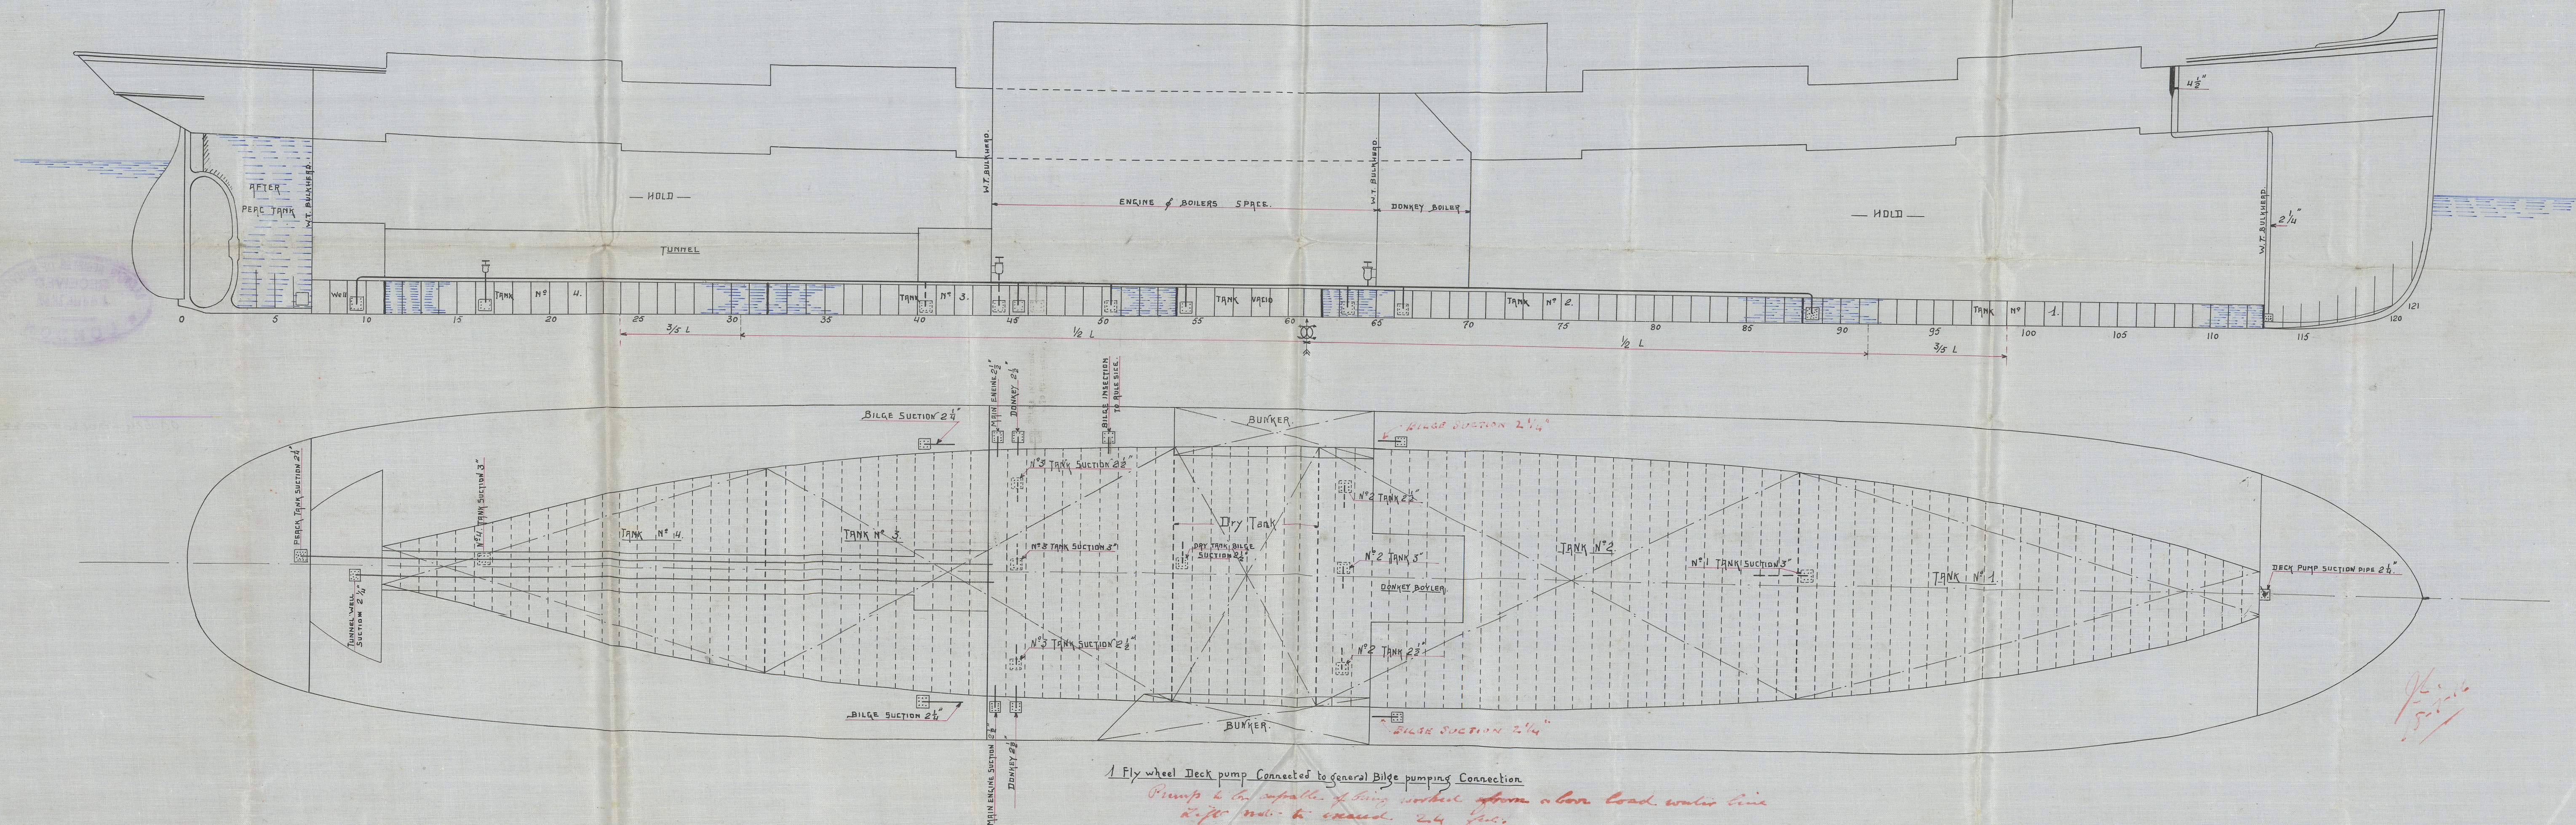

010624-010630-0032

S/S. No 9

Building at Bilbao.
By Astilleros del Nervion

18. 1. 18. 20

18. 1. 18. 20




© 2021

Lloyd's Register
Foundation



0 10624 - 010630 - 0032

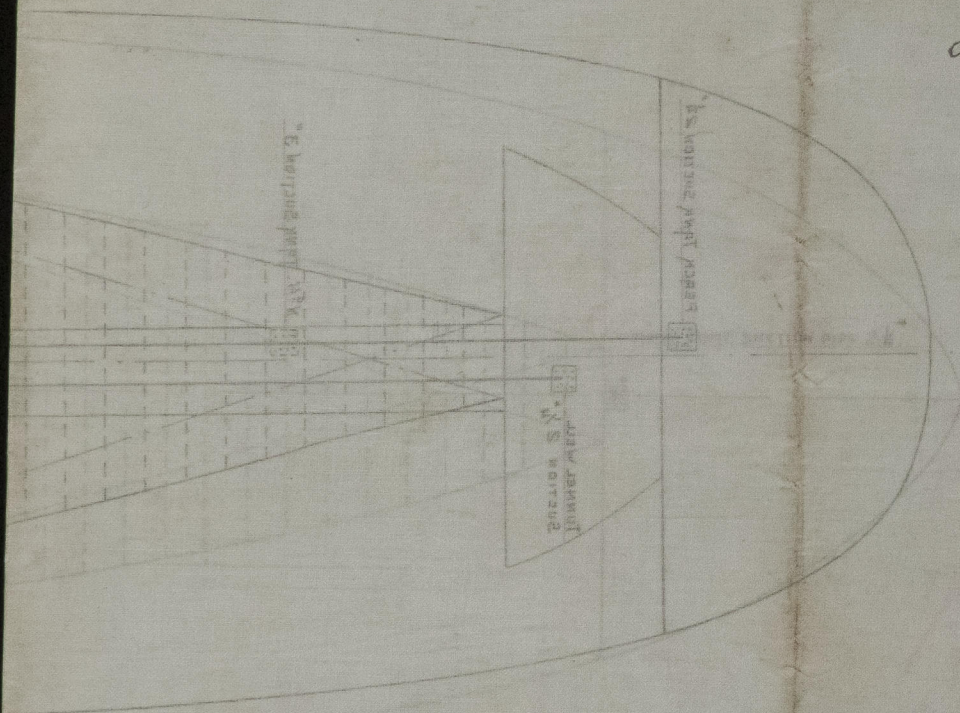

© 2021

Lloyd's Register
Foundation