




SECCION ENTRE REFUERZOS TRANSVERSALES. ESCALA 1:25.
SECTION BETWEEN TRANSVERSES. SCALE 1:25.

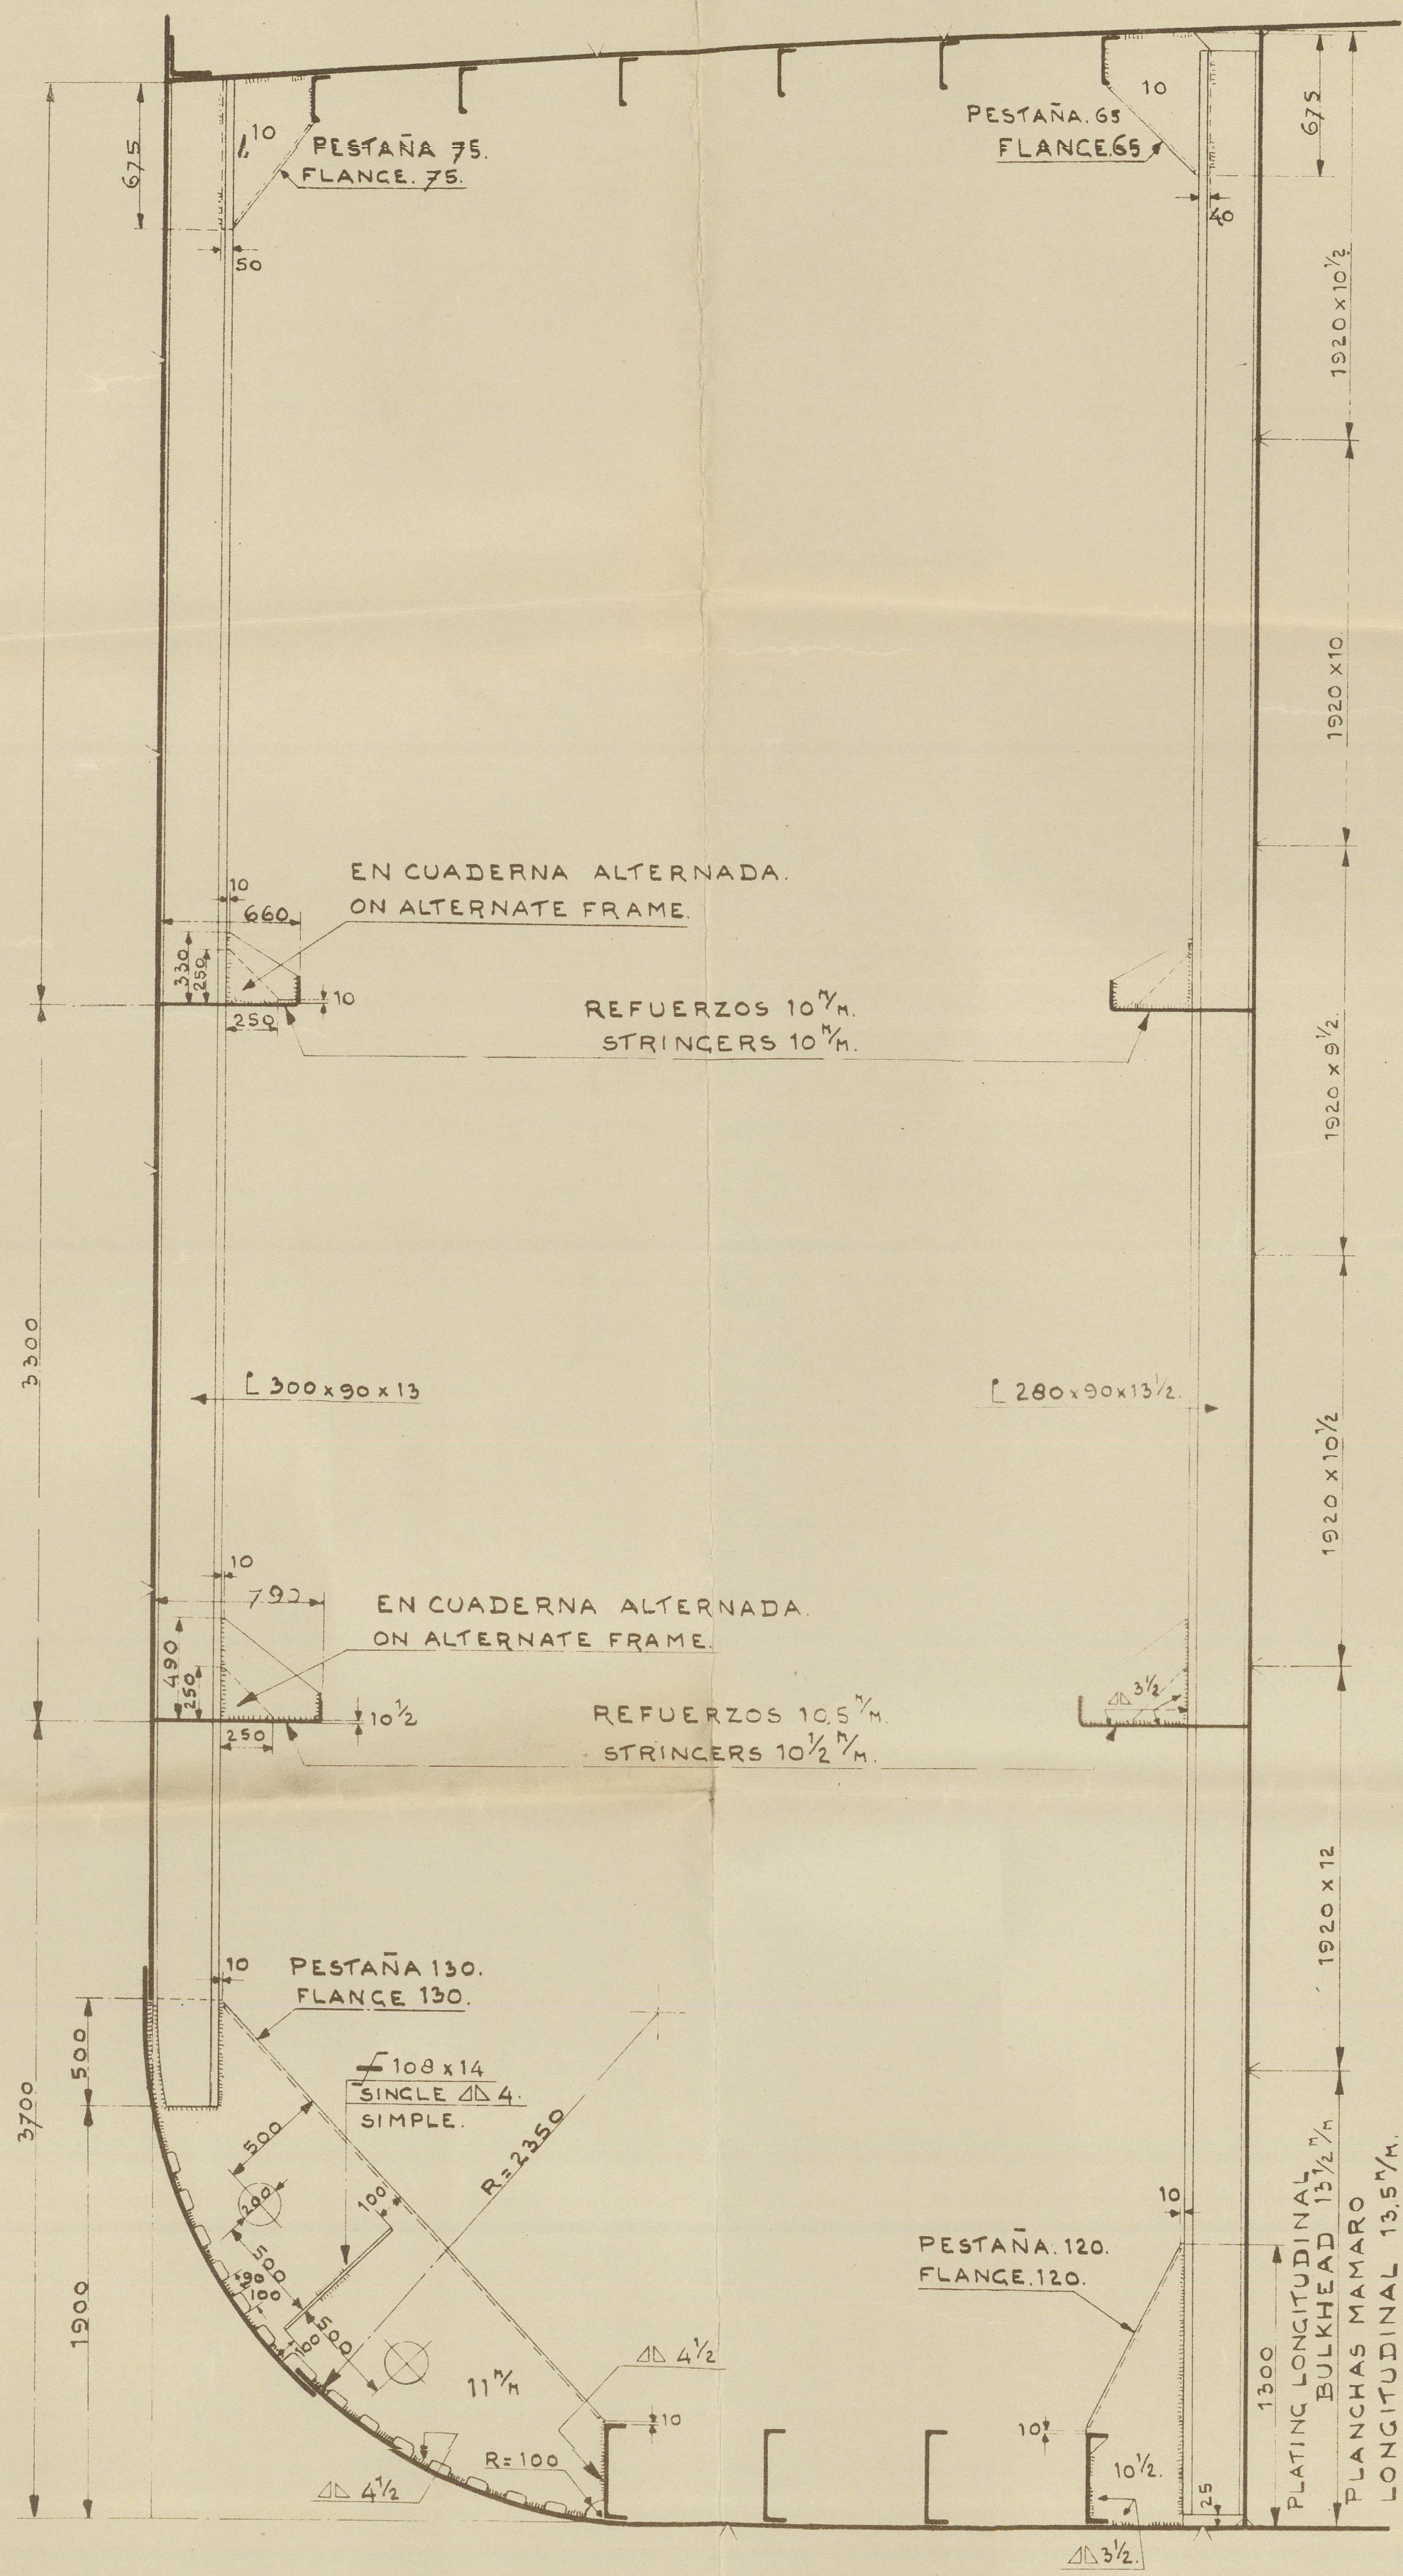



REFUERZOS TRANSVERSALES. ESCALA 1:25.
SECTION IN WAY OF TRANSVERSES. SCALE 1:25.

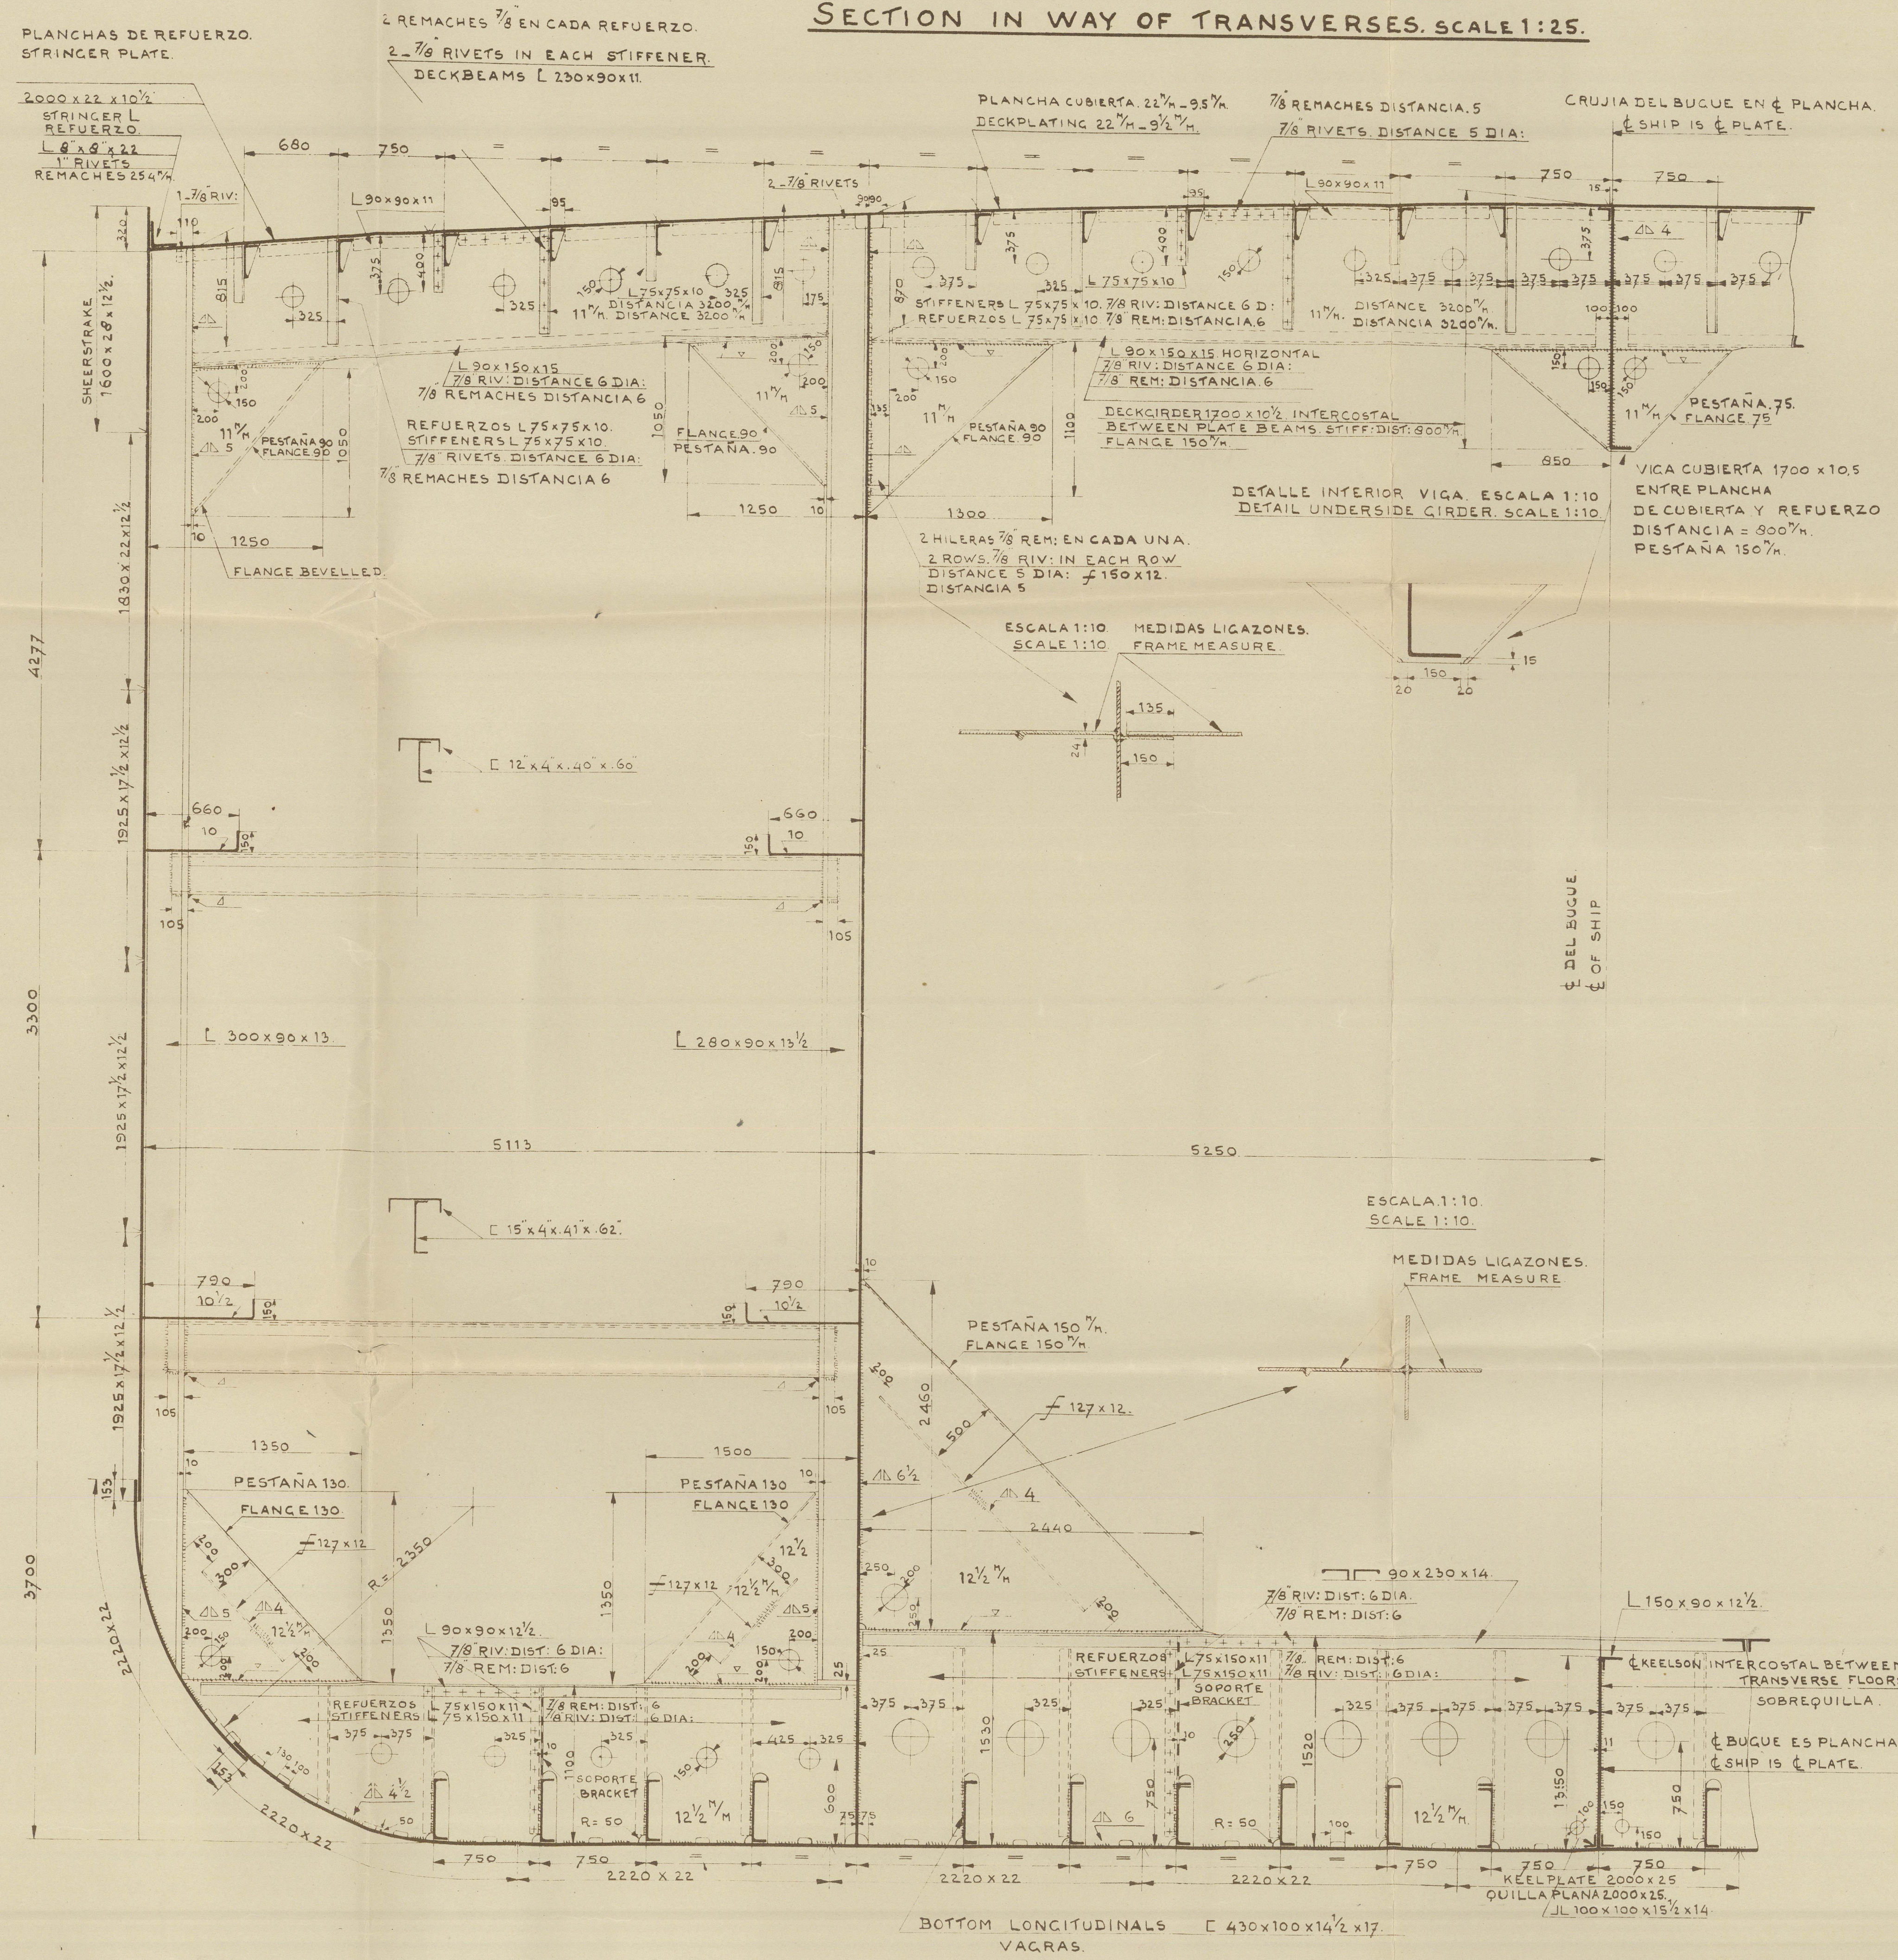

SECTION. C-D. SCALE 1:20.
SECCION. C-D. ESCALA 1:20.

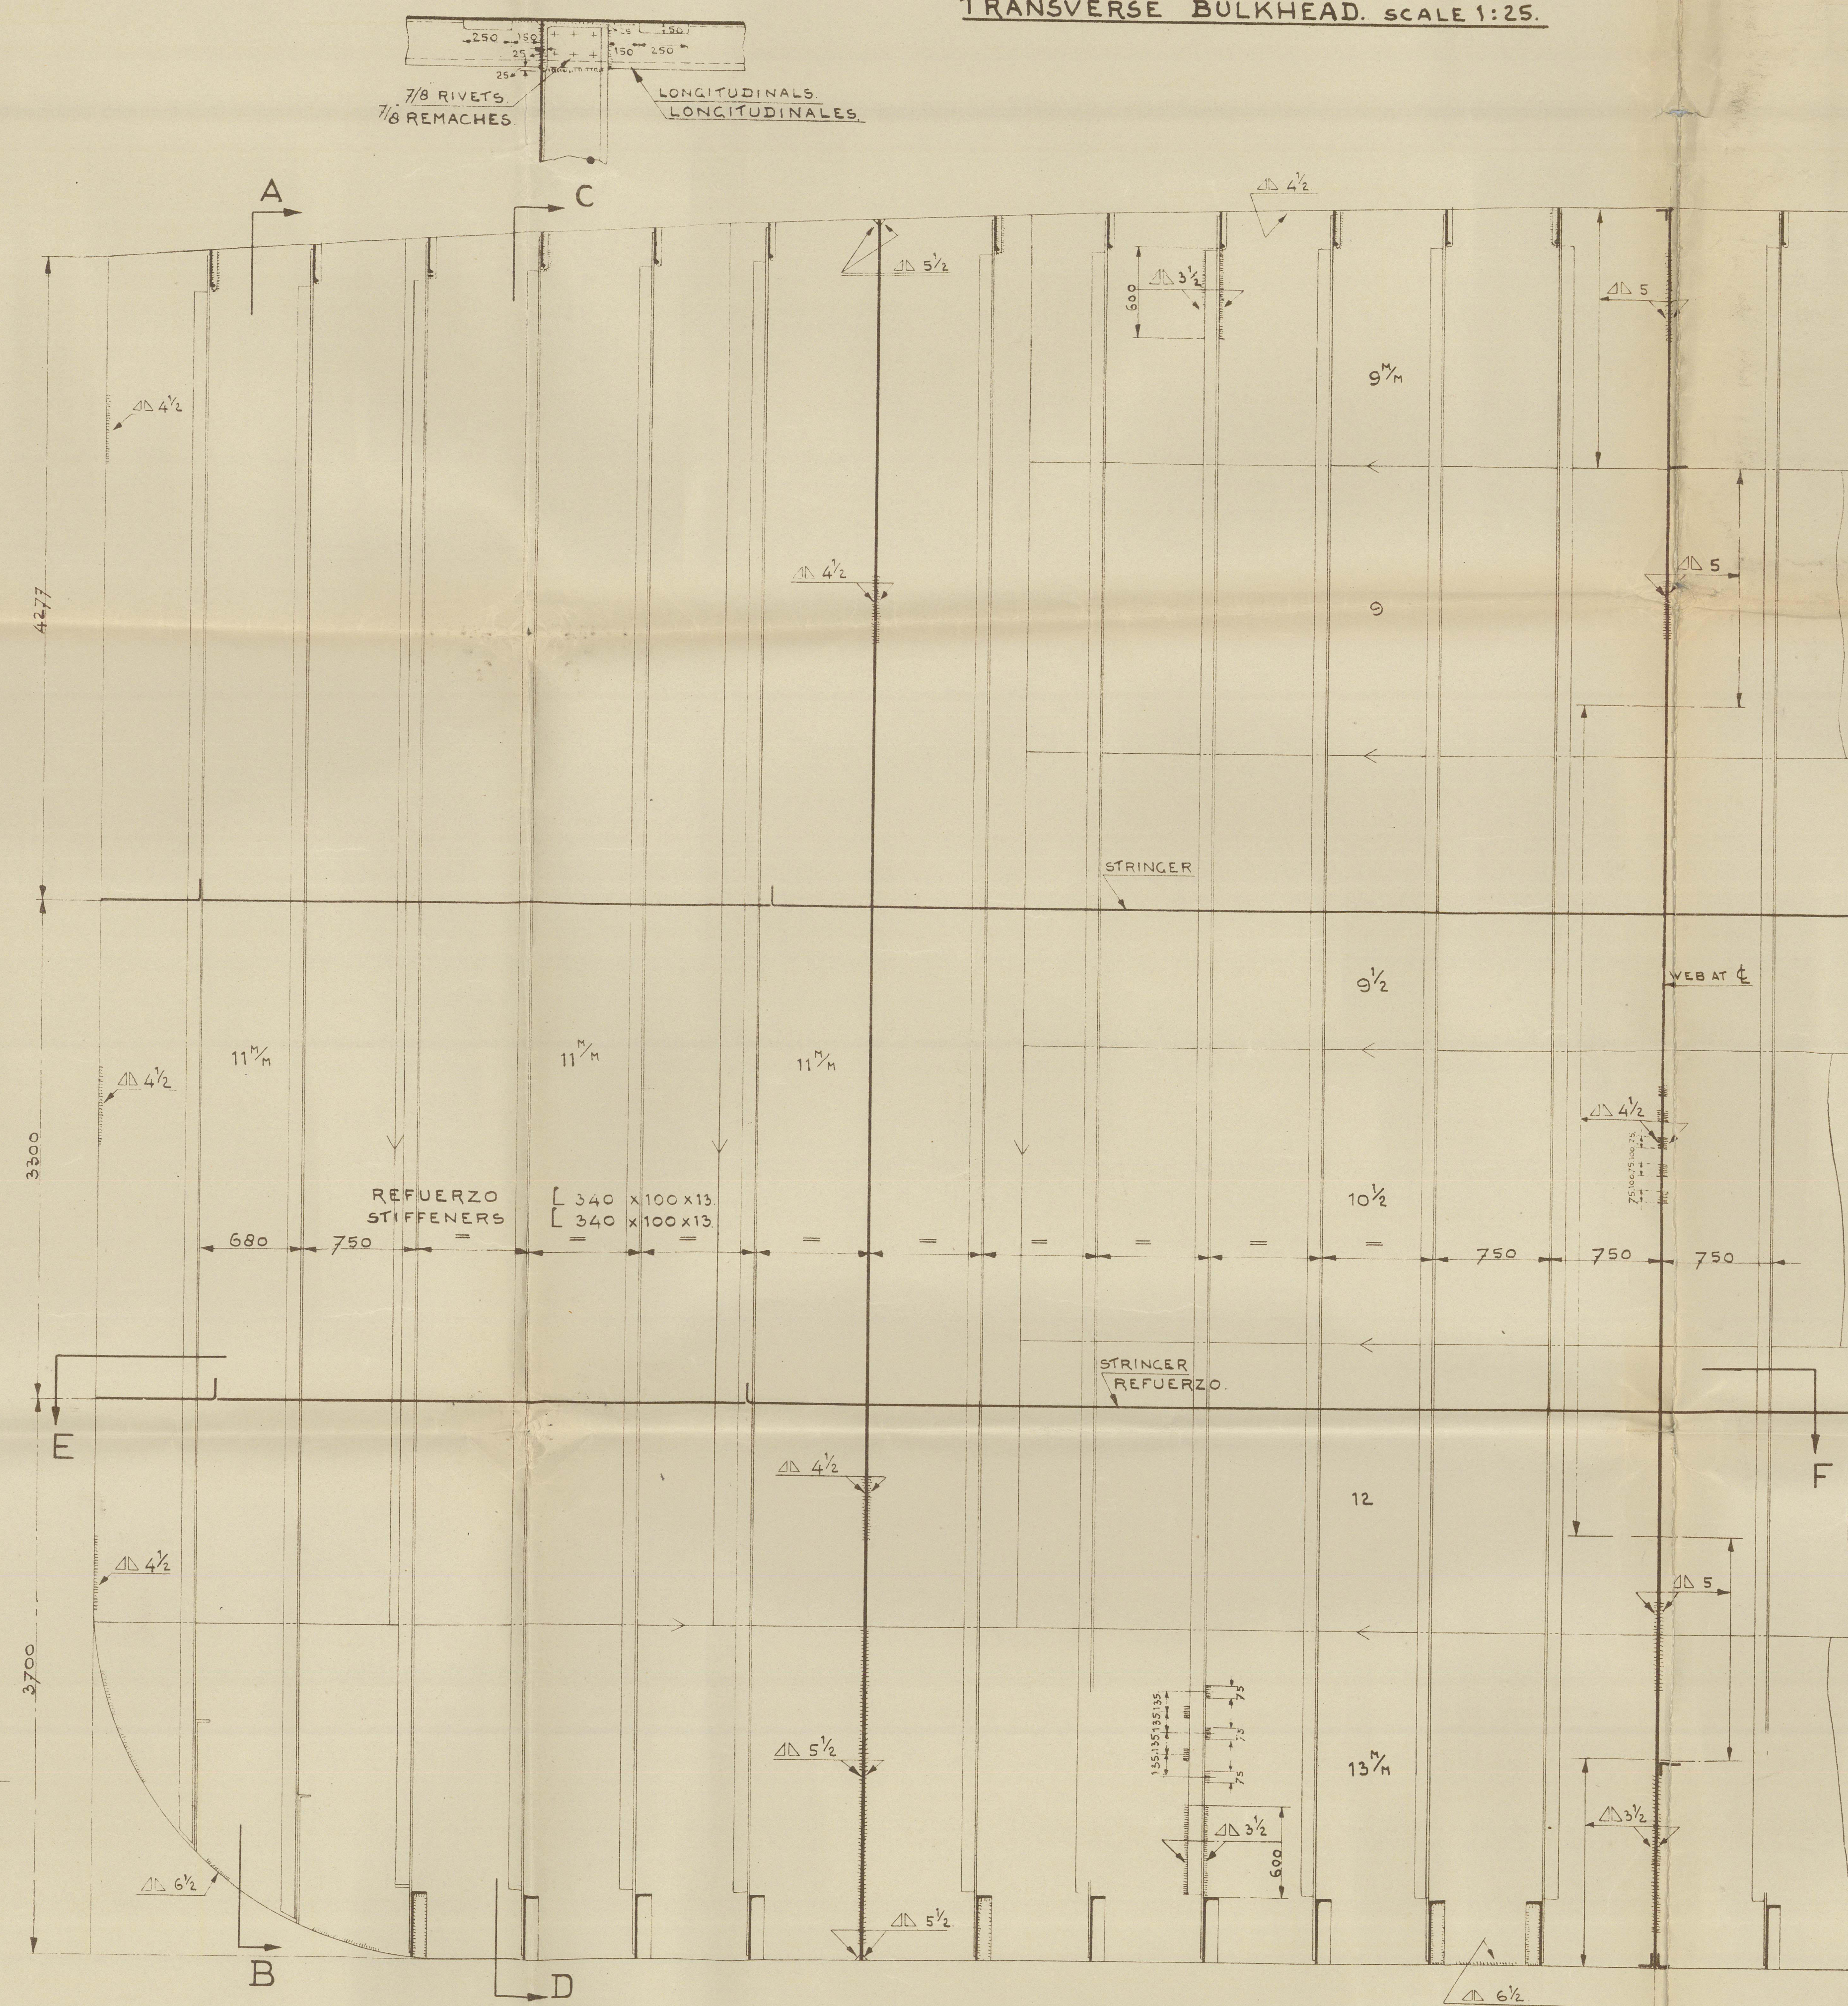

MAMPARO TRANSVERSAL. ESCALA 1:25.
TRANSVERSE BULKHEAD. SCALE 1:25.

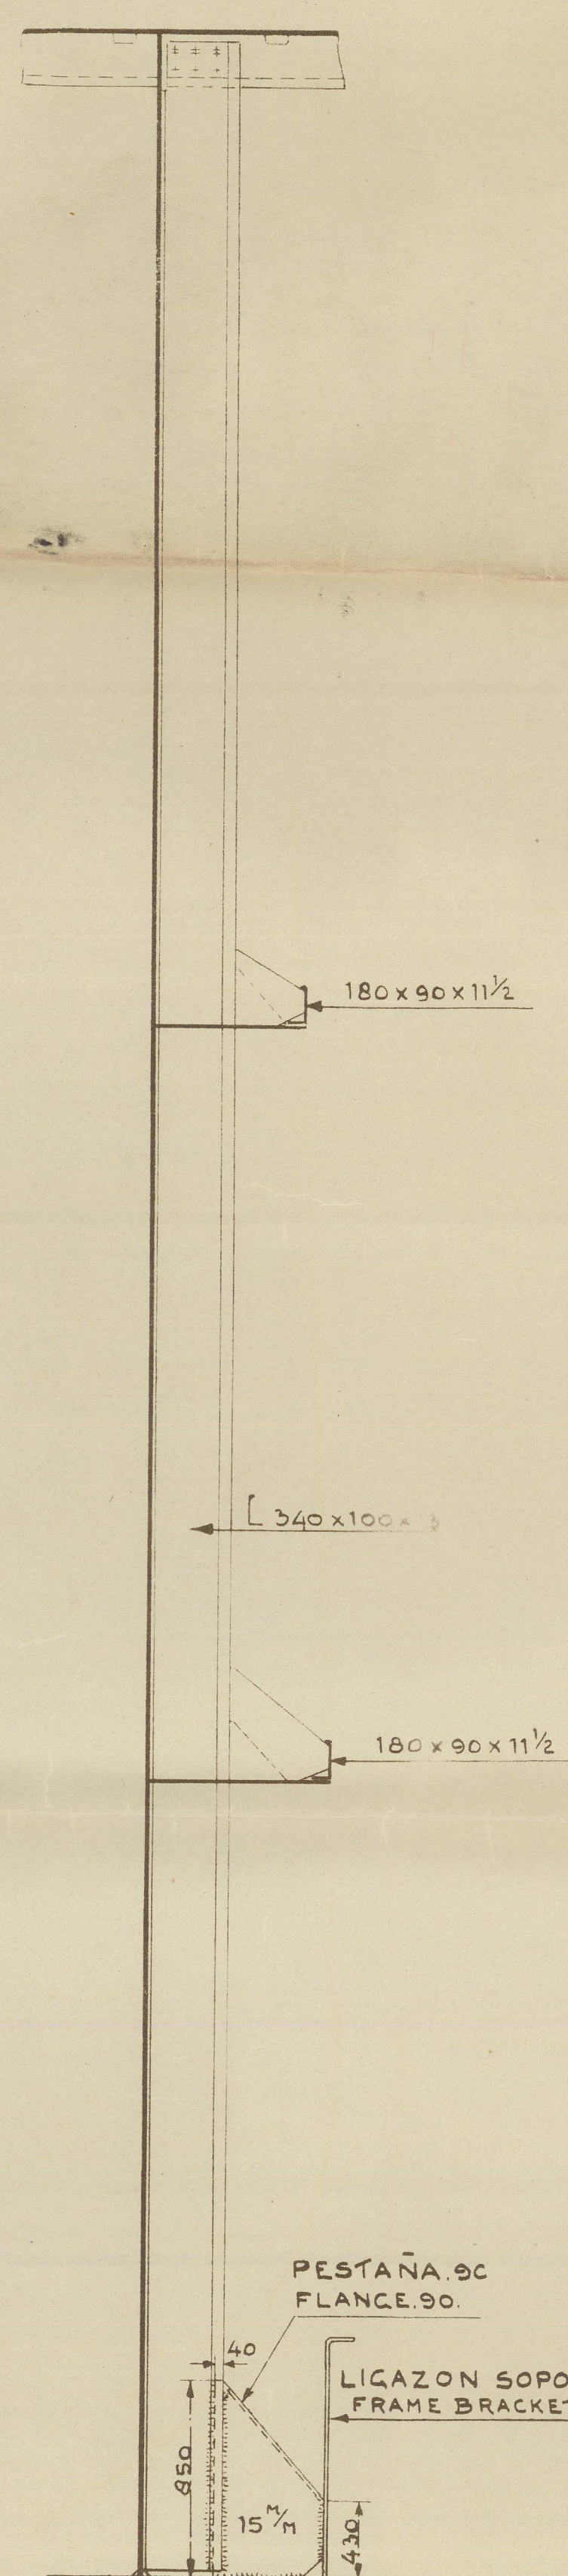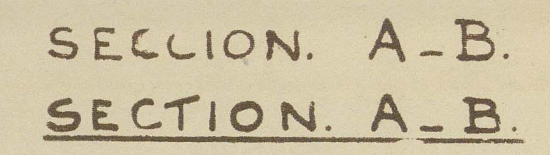

SECCION. E-F.
SECTION. E-F.




MACHINEFABRIEK & SCHEEPSWERF VAN P. SMIT J.^R ROTTERDAM.

BELONGS TO
 ROTTERDAM REPORT 561 33012. / 33044
BUQUE TANQUE „ SAN LORENZO.”
SECCION MAESTRA.
ESCALA 1:25.

'San Lorenzo' ★

friendship Section

RECORDS DEPT.
LONDON

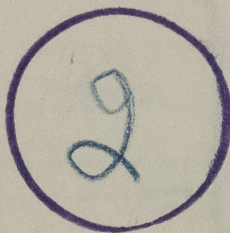

7. Smit Gard No 598.

Roll. Exp't No

