



SHIP No 741-2-3.
DRAWING No 26.
STRUCTURAL SECTIONS.

SCALE: 1/8" = 1' 00".


APPROVED BY ADMIRALTY 25-9-31.

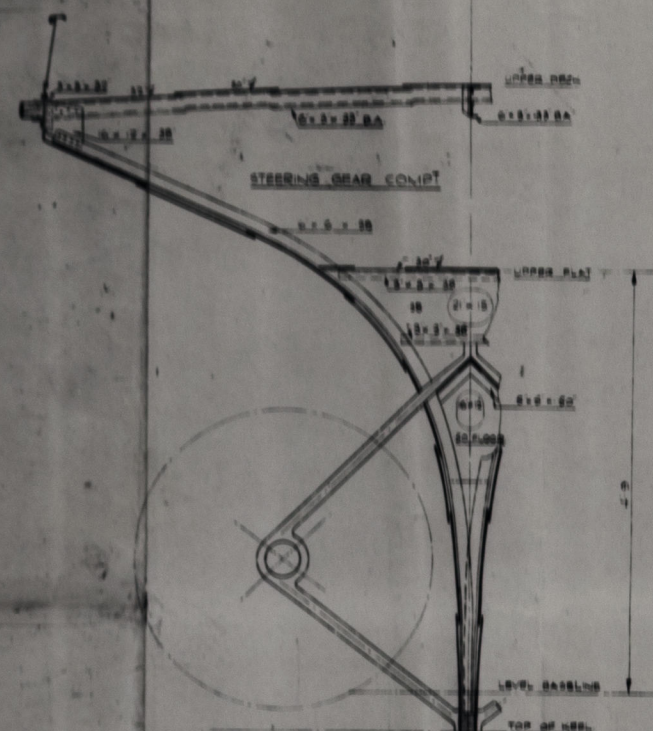


FRAME 79.
LOOKING AST

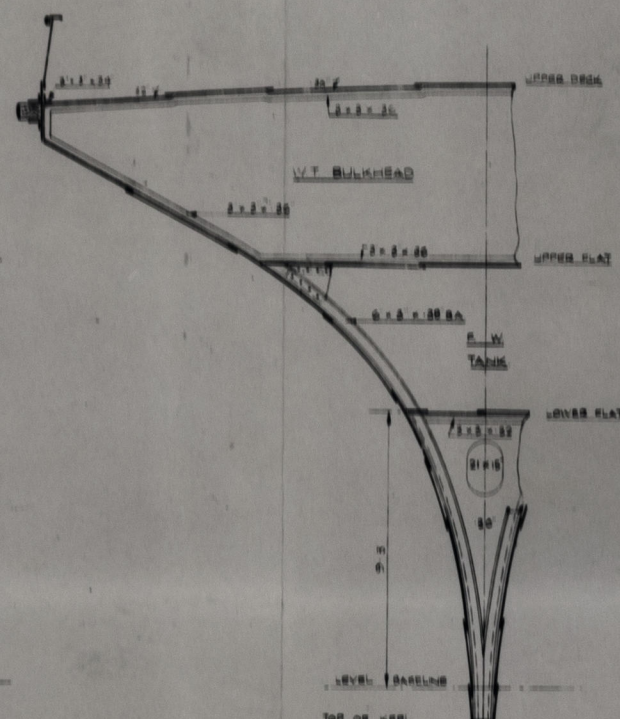


FRAME 77.
LOOKING AST

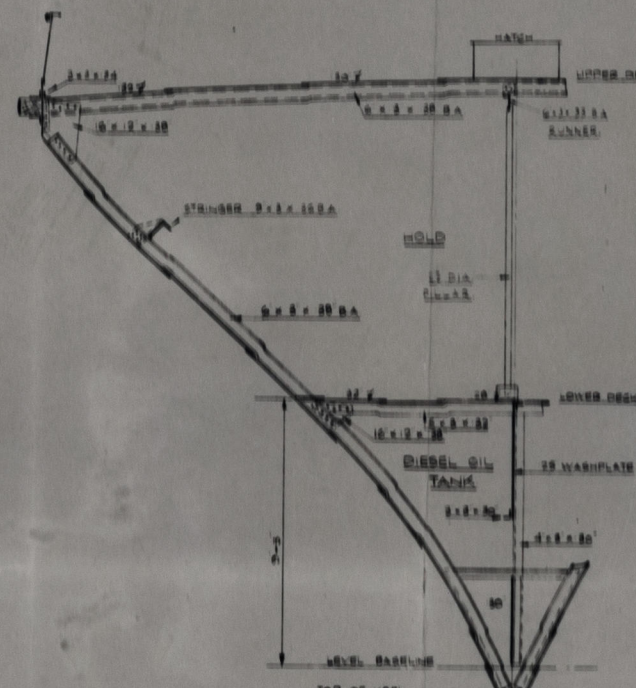


FRAME 71.
LOOKING AST

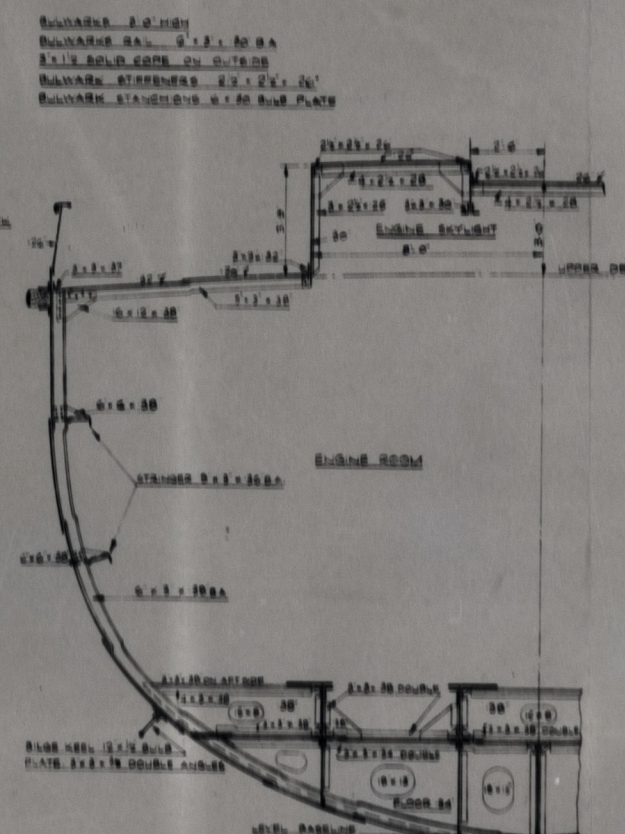


FRAME 65.
LOOKING AST

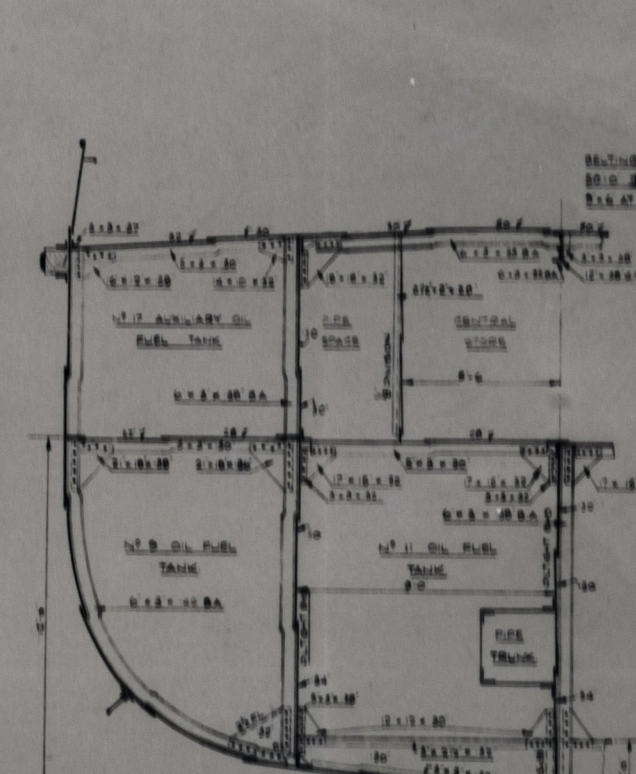


FRAME 49.
LOOKING AST

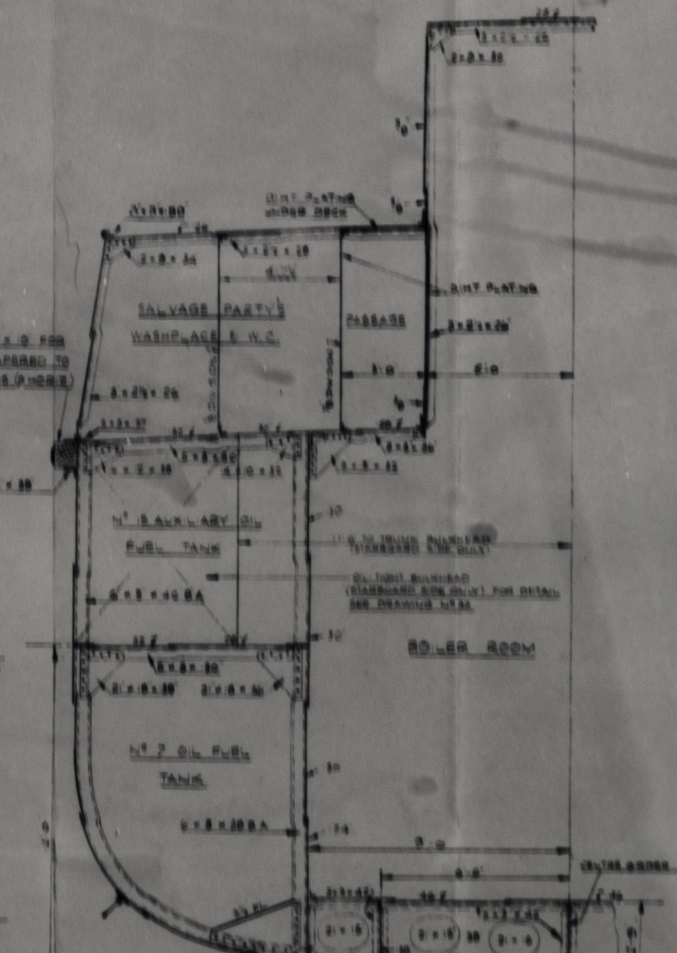


FRAME 40.
LOOKING AST

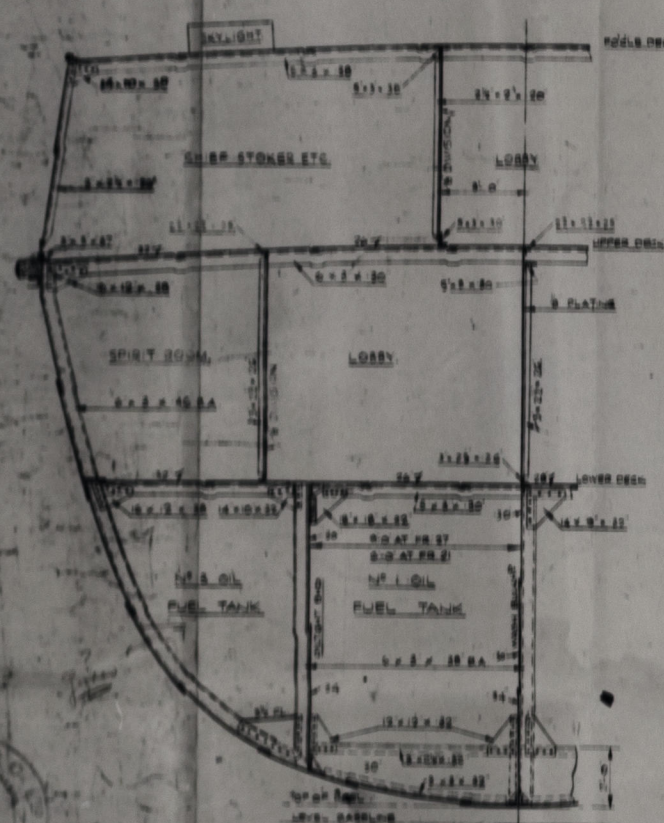


FRAME 24.
LOOKING AST

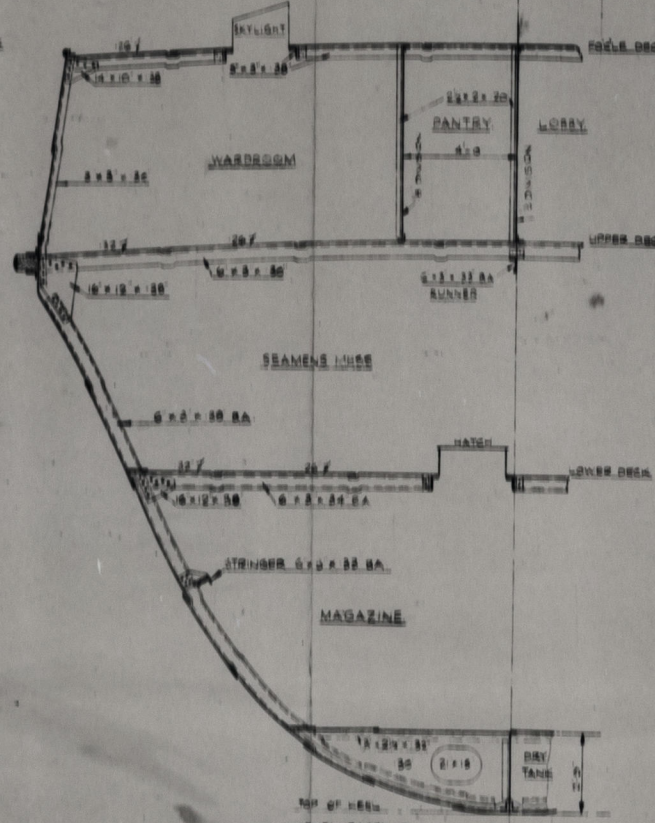


FRAME 19.
LOOKING AST

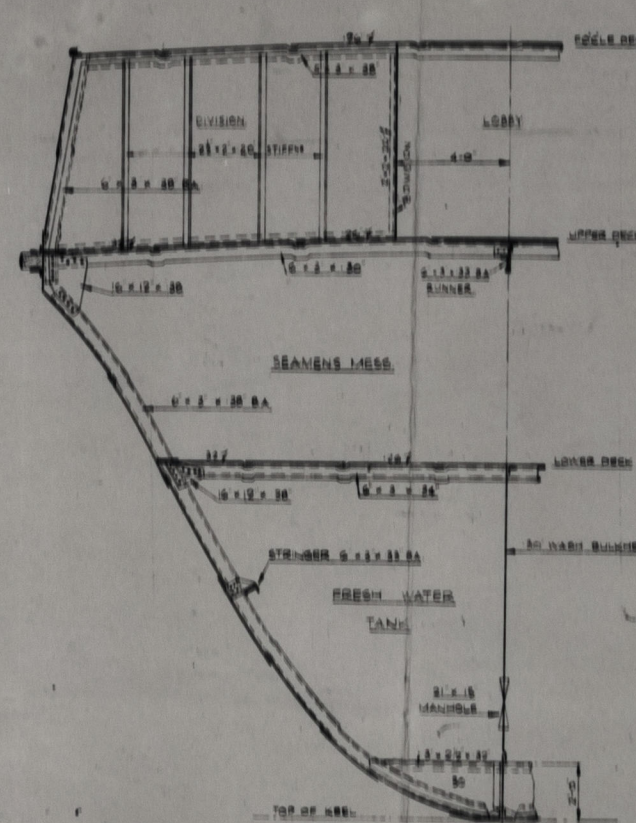


FRAME 16.
LOOKING AST

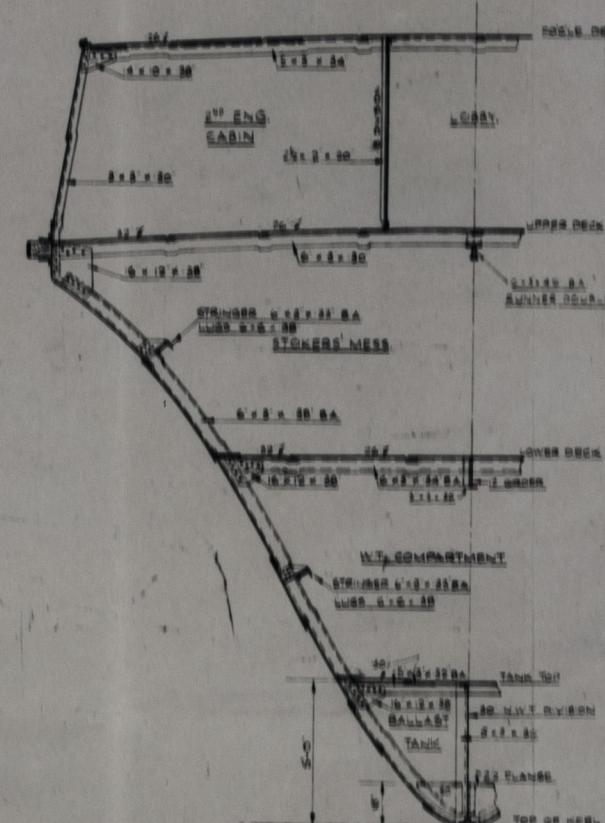

FRAME 11.
LOOKING AST

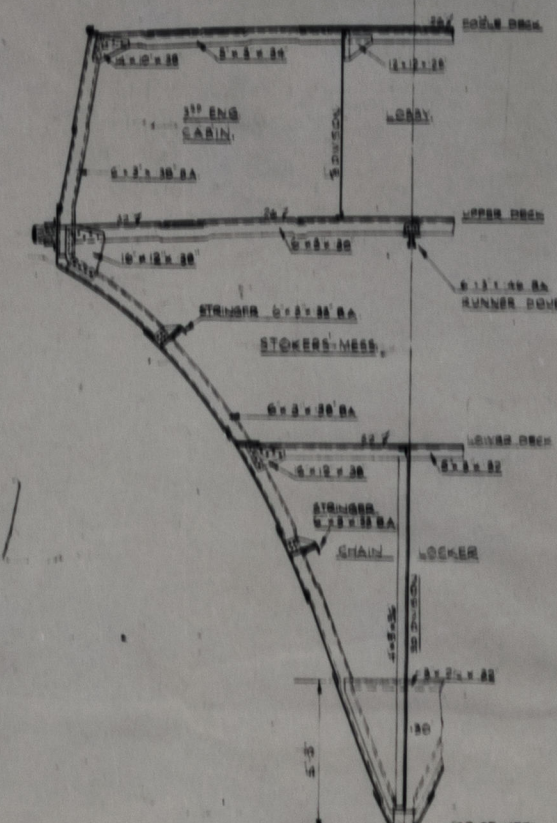

FRAME 7.
LOOKING AST

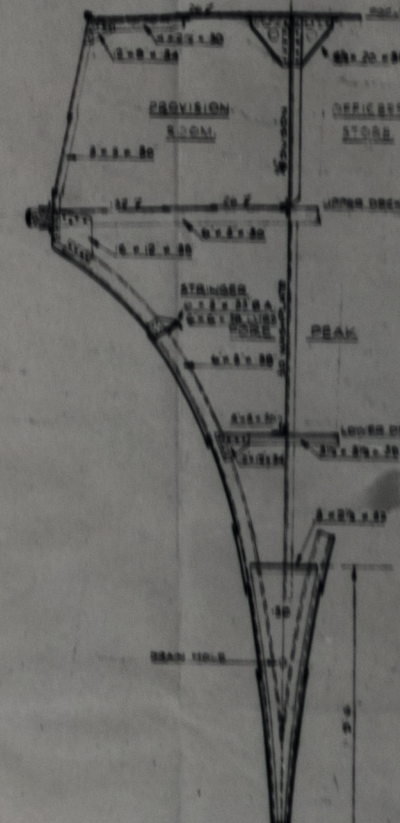

FRAME 3.
LOOKING AST