
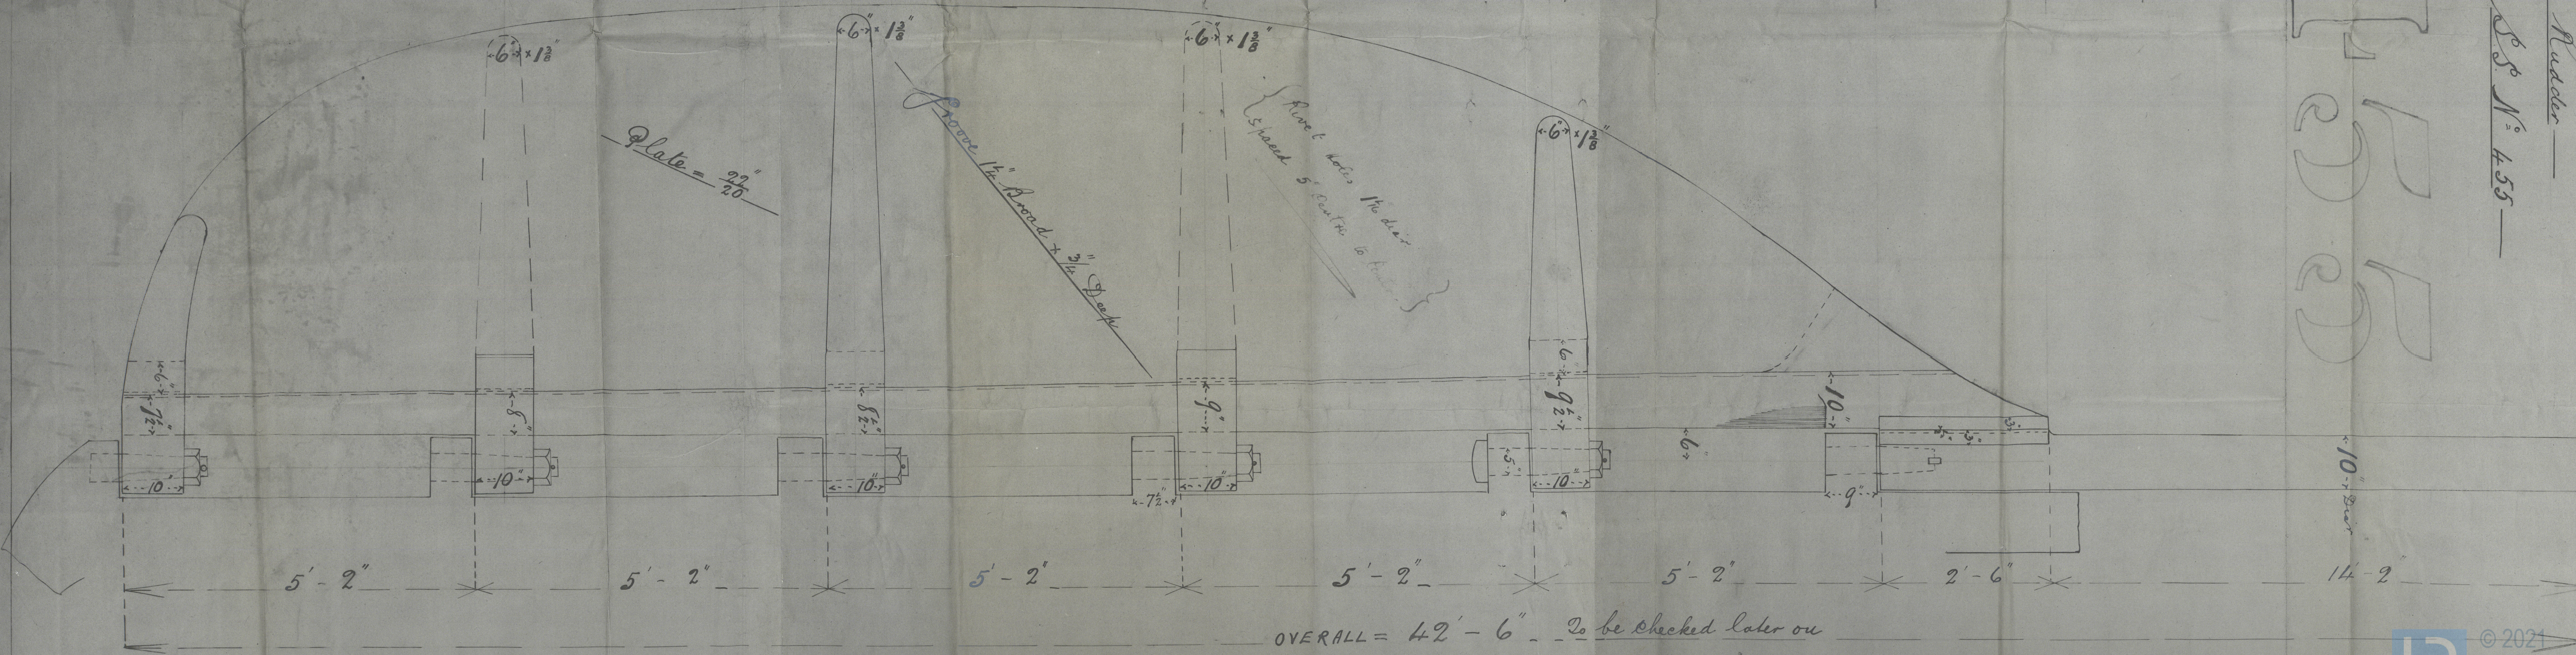
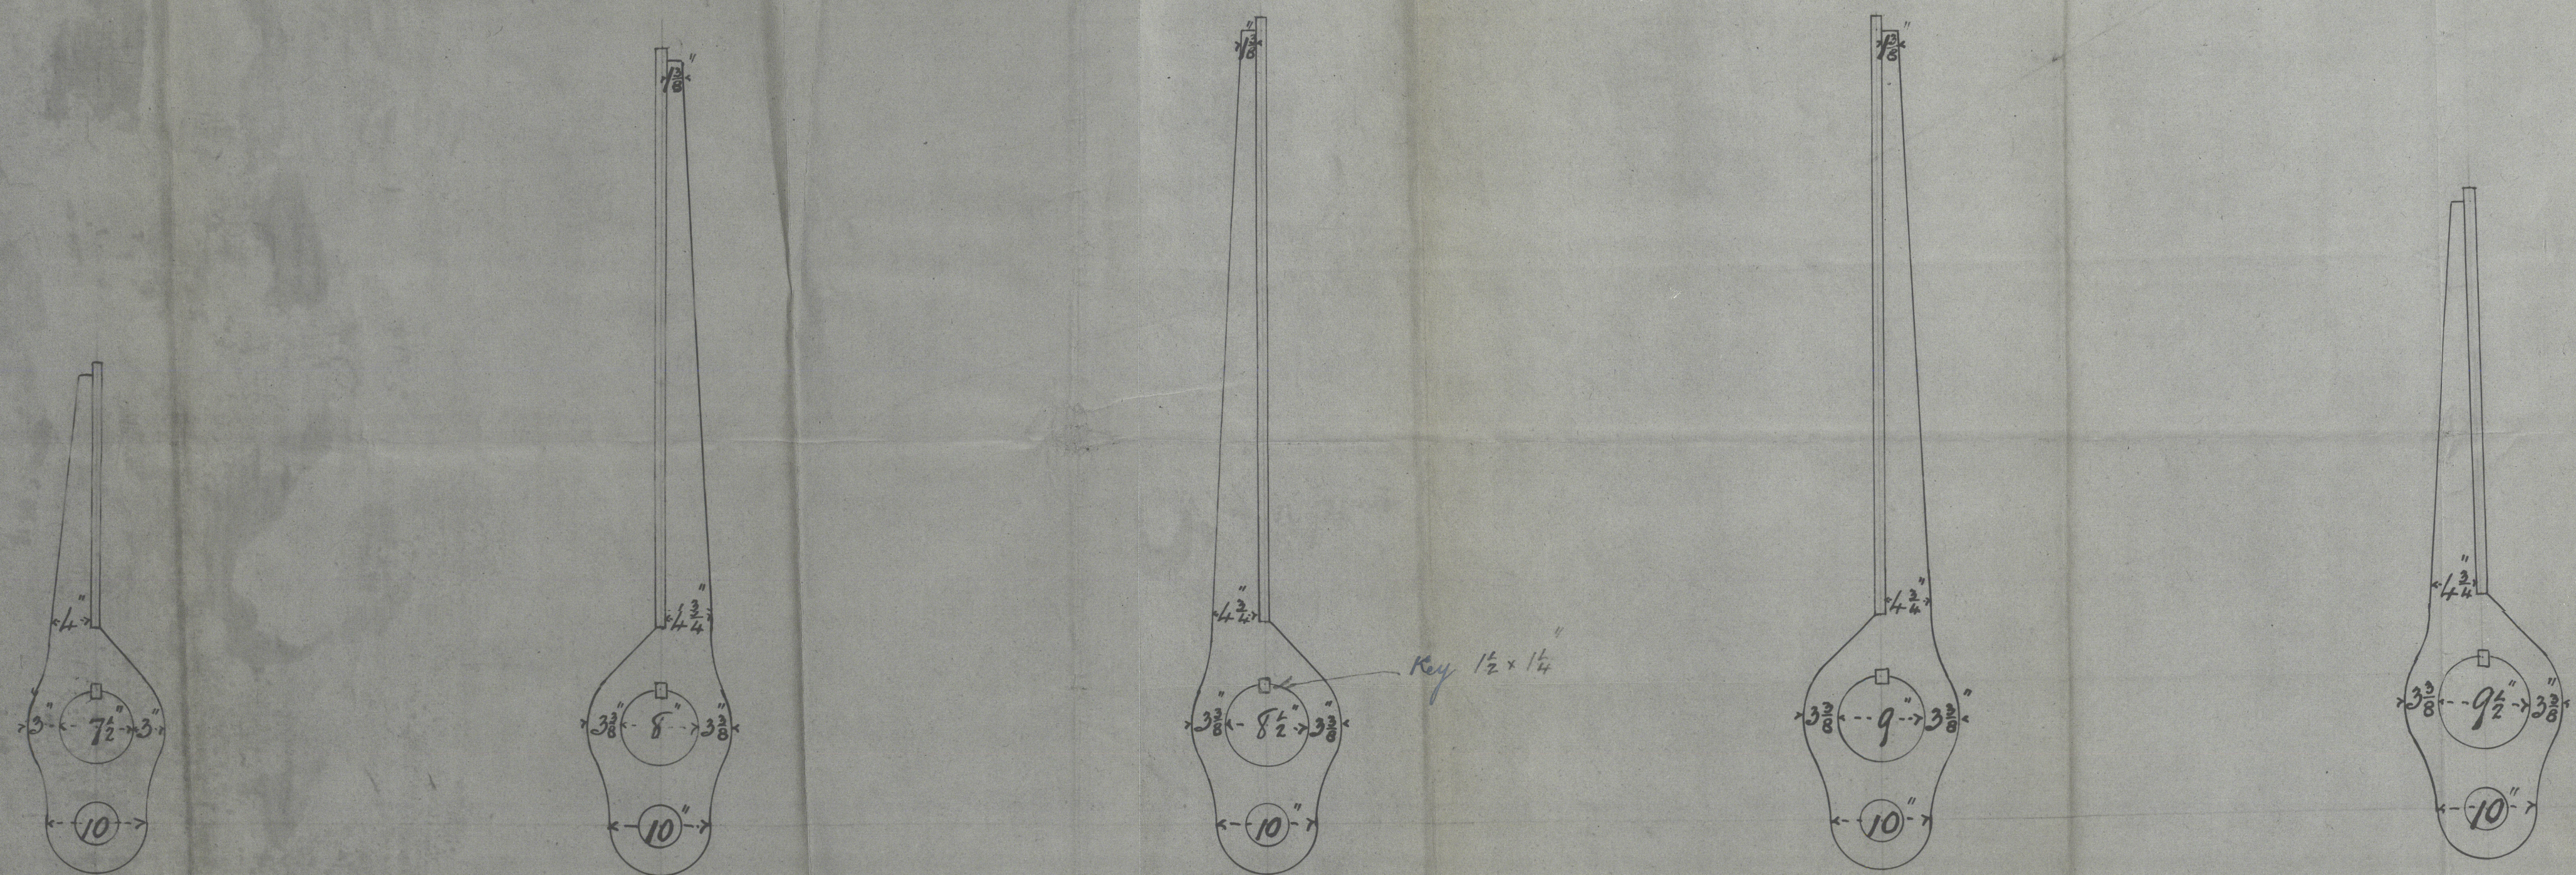


10" Star Wheelbar Patent Coupled Rudder —
for Messrs Russell & Co. S.S. No. 455 —

1155

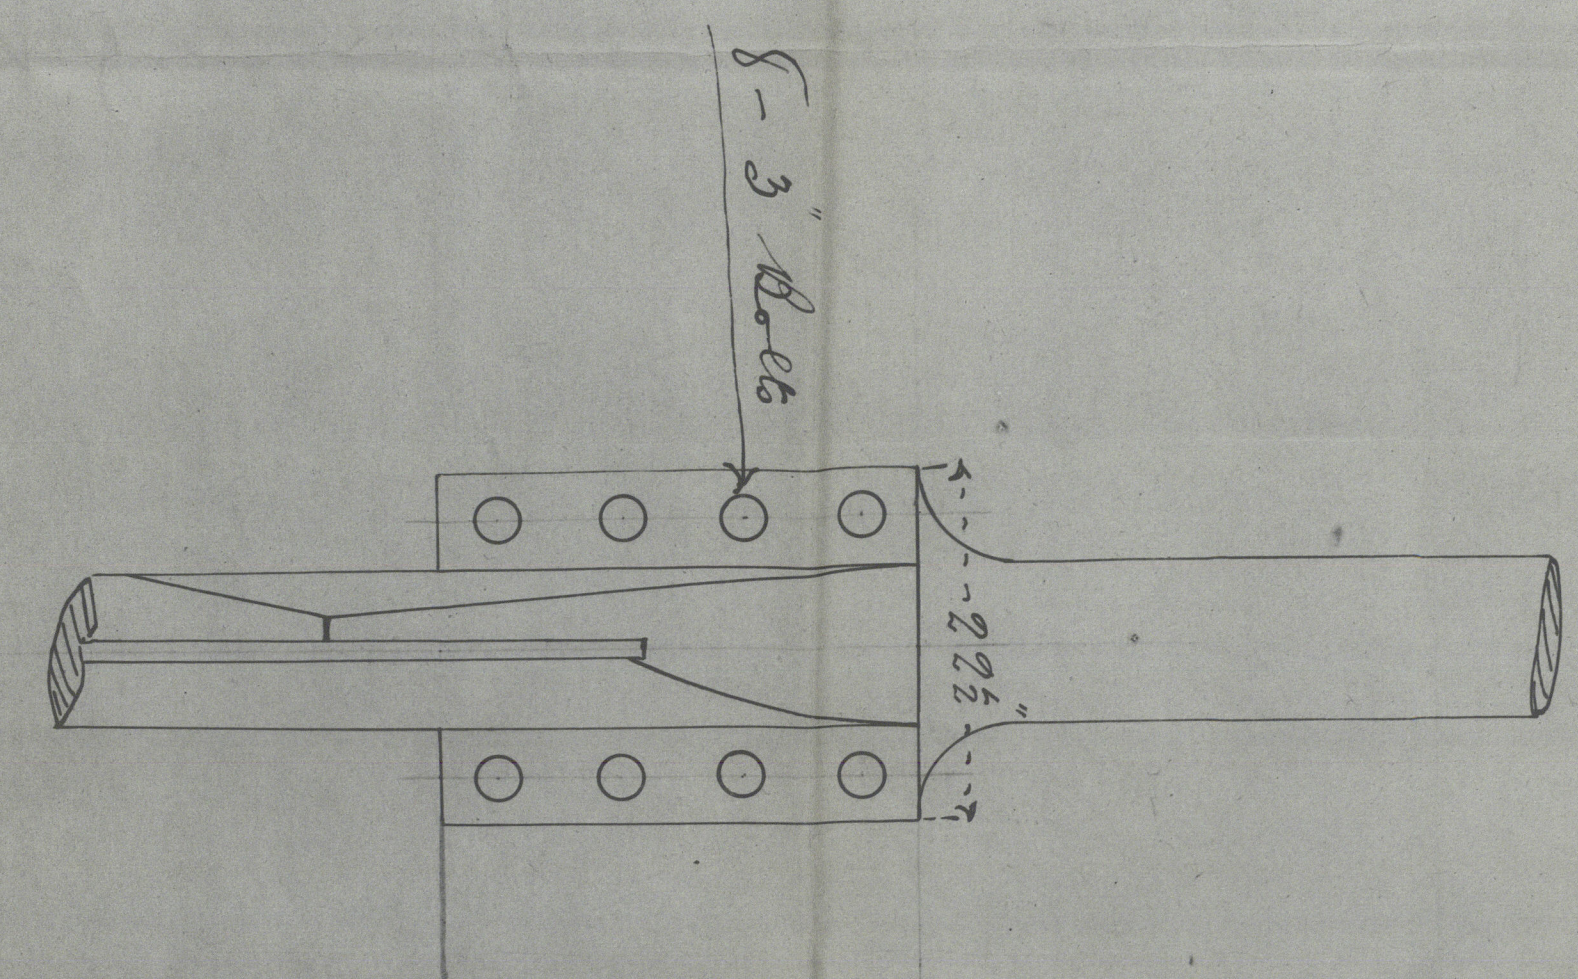


"JUPITER"

Russell to. No. 455

Rudder

RECORDS DEPT.
LONDON.

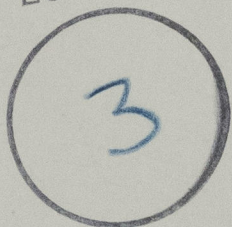

© 2021

Lloyd's Register
Foundation

010816 - 010823 - 0038