

# STEEL SCREW TUG.

DIMENSIONS 95'-0", O.A. 90'-0", B.P.  $\times 18'-0"$   $\times 9'-0"$  MLD.,


ENGINES TRIPLE 12", 18" & 30"  $\times$  21" STROKE.

BOILER 11'-6" DIA.  $\times$  10'-3" LONG., W.P. 160 LBS.

CLASS - LLOYDS 100, A.I. SPECIAL SURVEY.


SCALE  $\frac{1}{4}$ " = ONE FOOT.

No 64

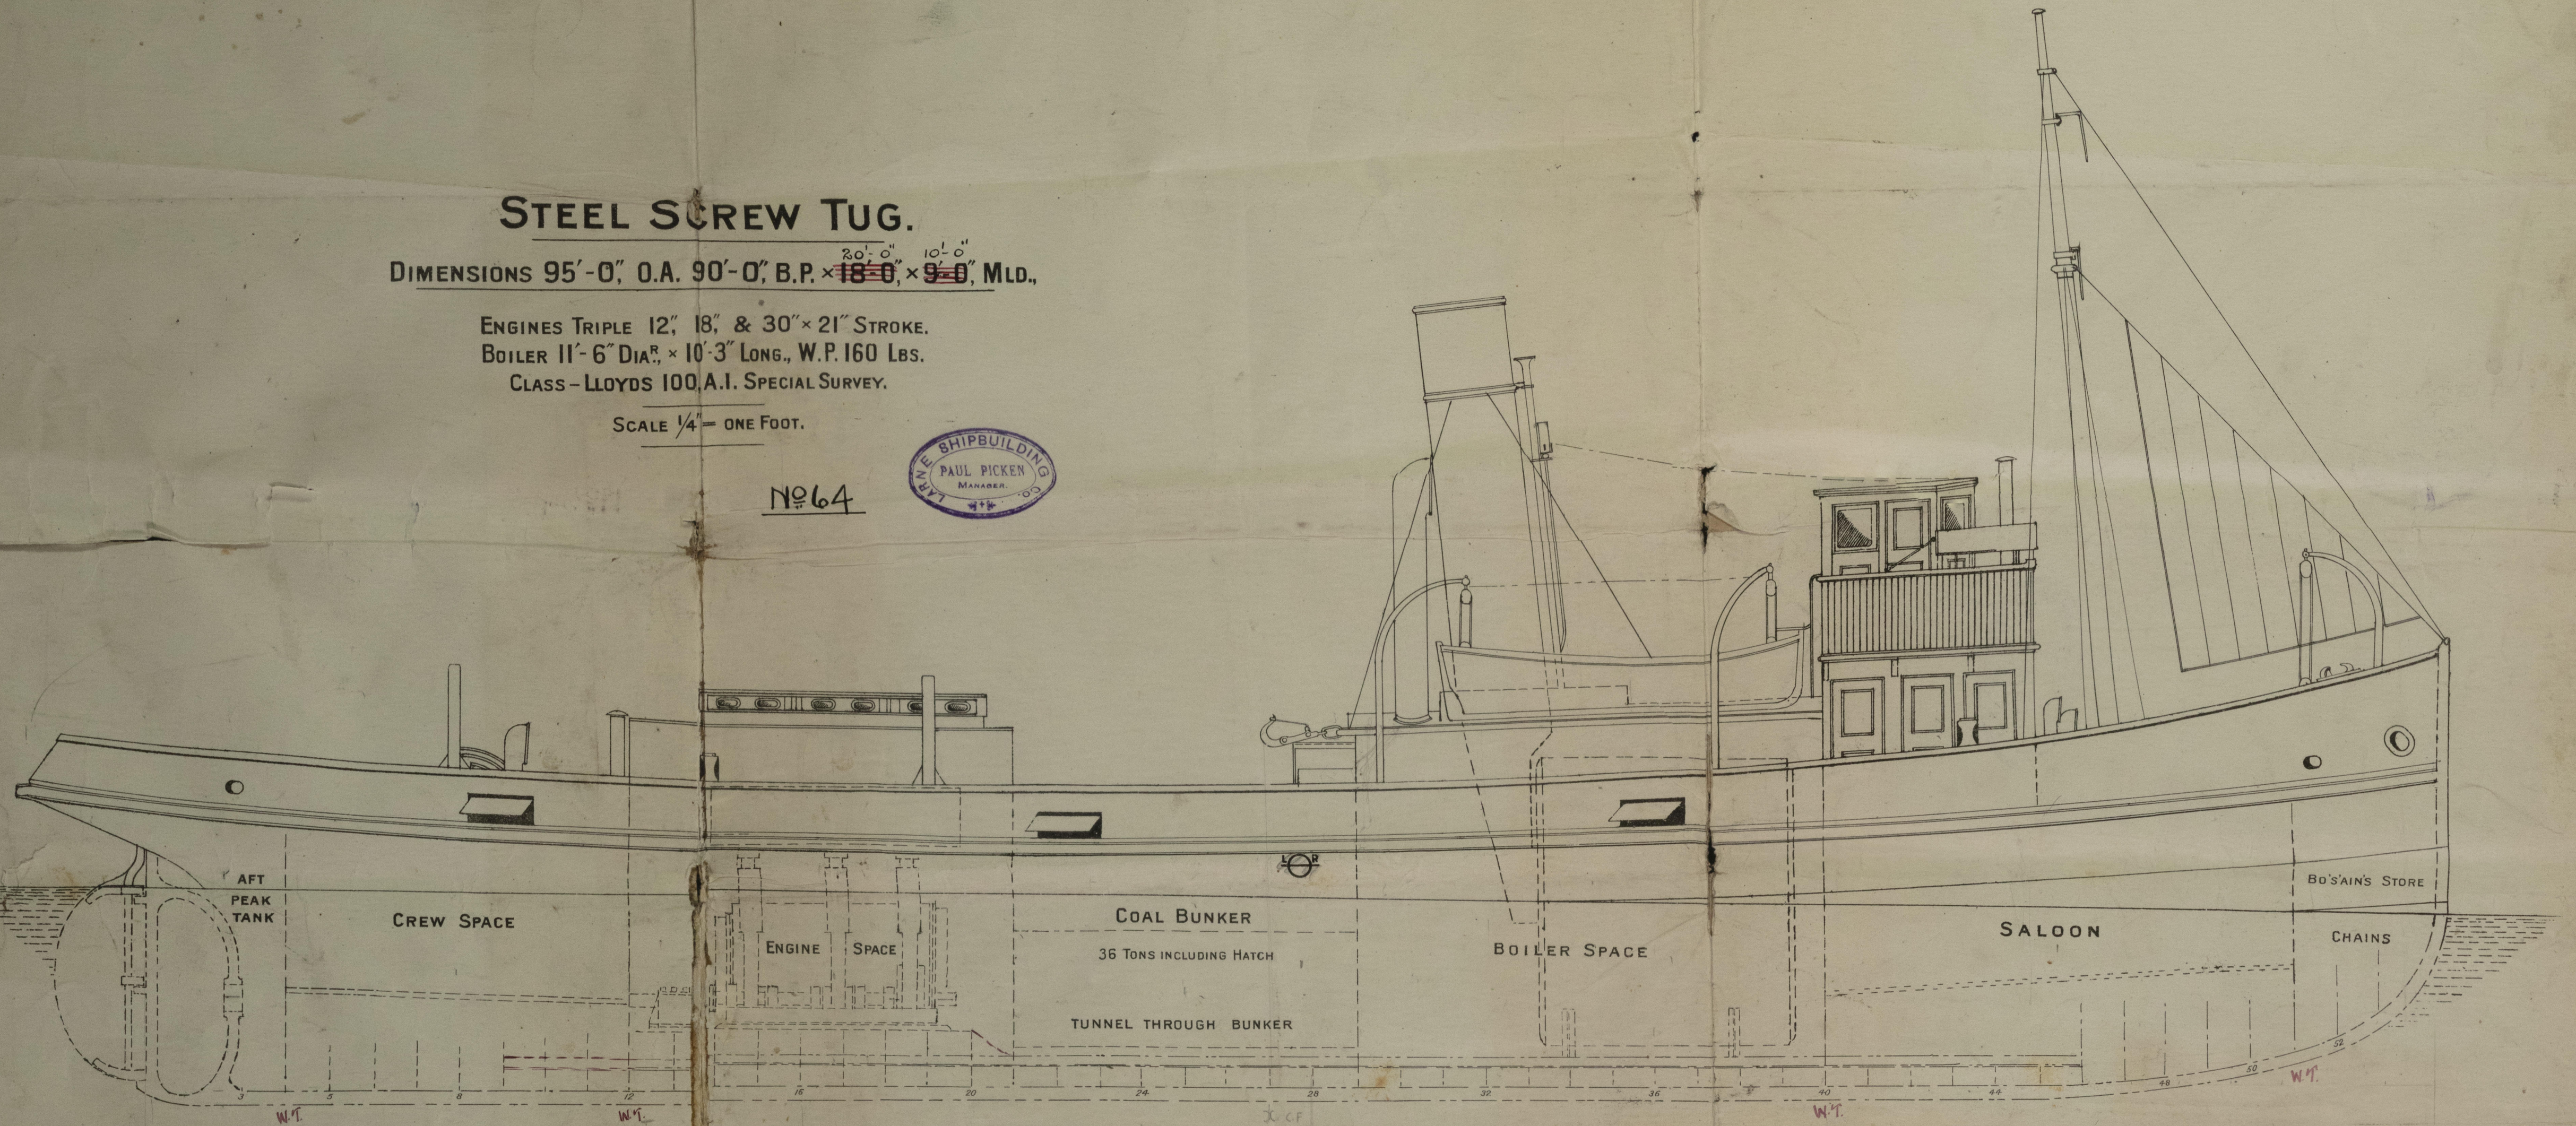

ELEVATION.




*Deck plates abreast engine & boiler openings*

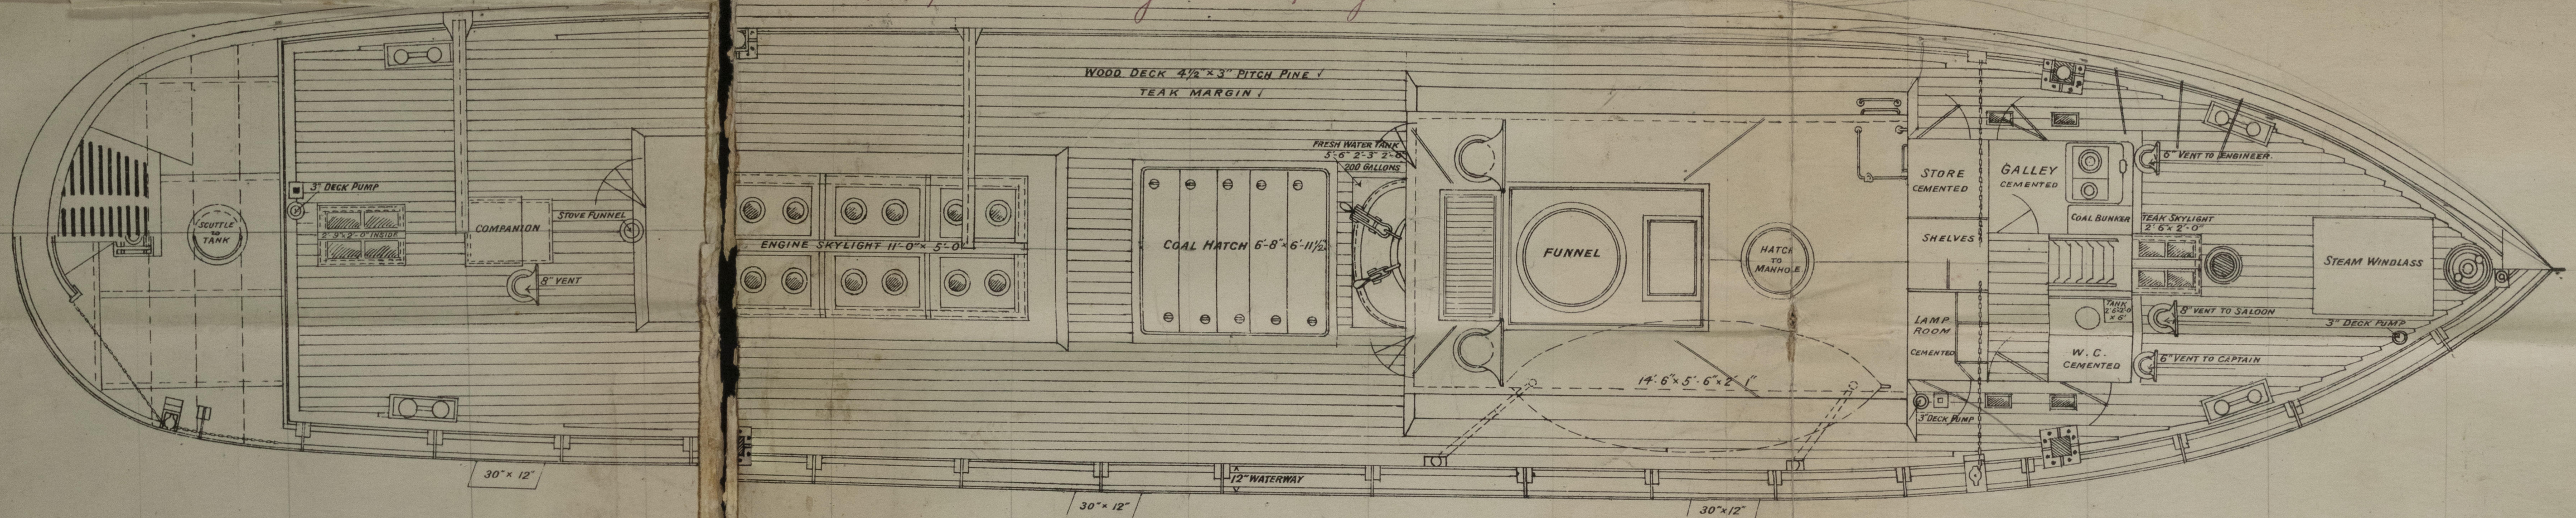

CREW SPACE.

BRIDGE DECK.


SALOON.

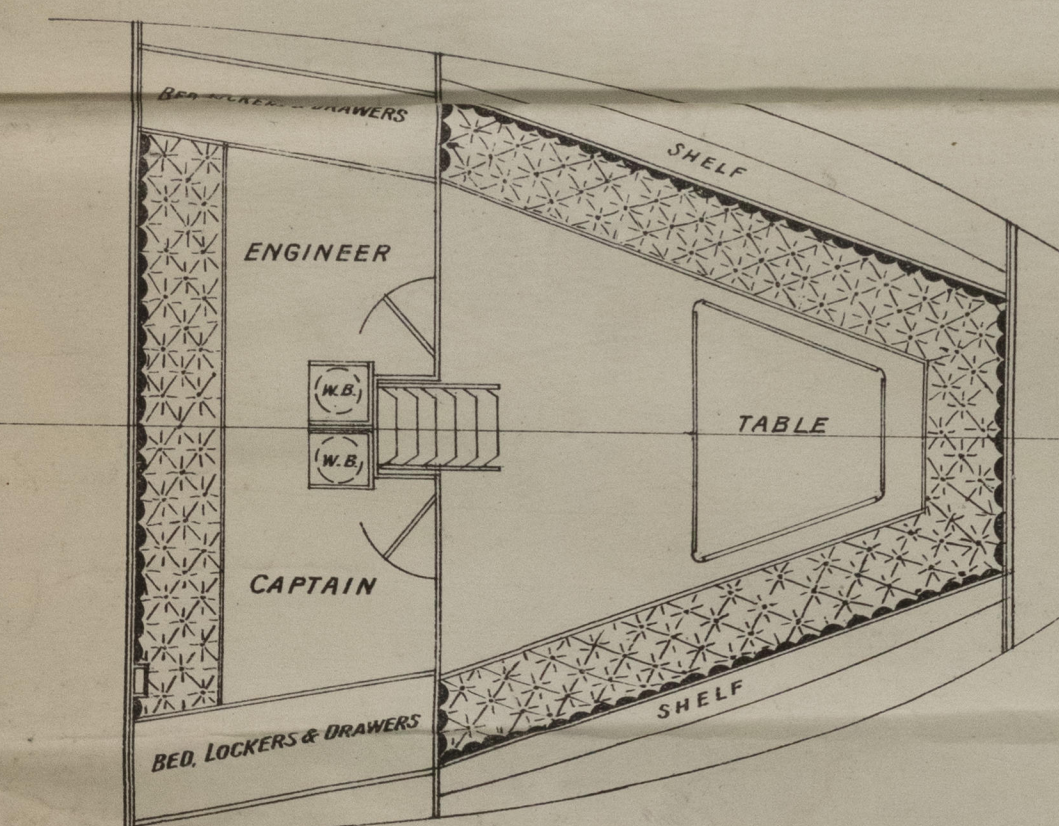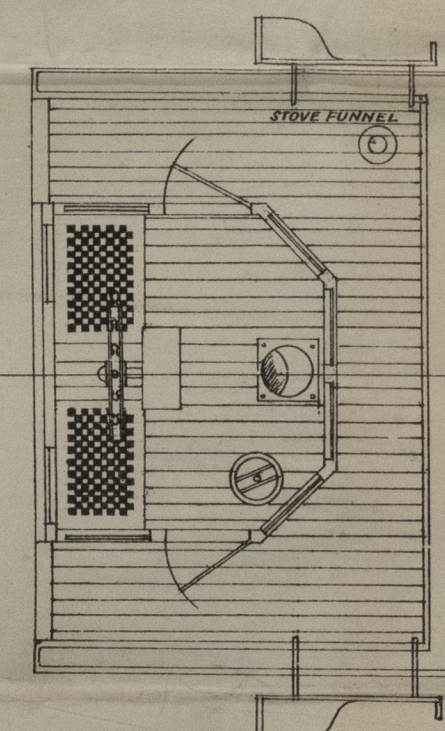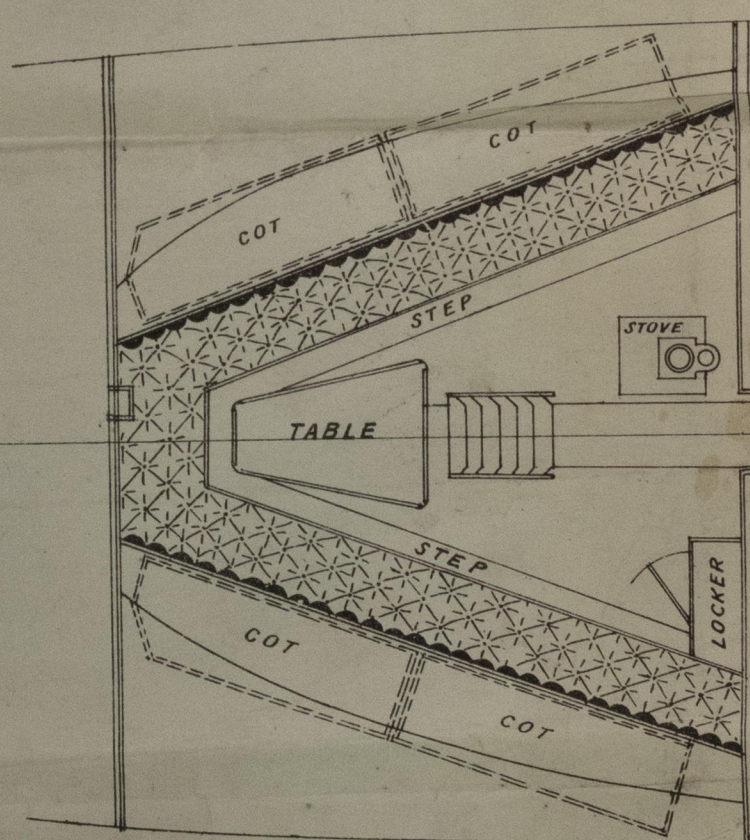



Came Shipping Co.

No. 64.

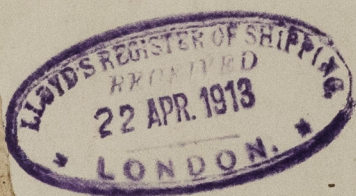

S.S. "Biddy"

Rel 7415.

010858-010865-0001



© 2021

Lloyd's Register  
Foundation





© 2021

Lloyd's Register  
Foundation