



NORTH COAST S/N COY. N.S.W.
 PROPOSED CARGO VESSEL
 MIDSHIP SECTION
 205' x 34' 6" x 13' 0"
 SCALE 1/2" = 1 FT
 TO CLASS B.S.* BRITISH CORPORATION
 DRAUGHT 12'-0" MLD APPROX.

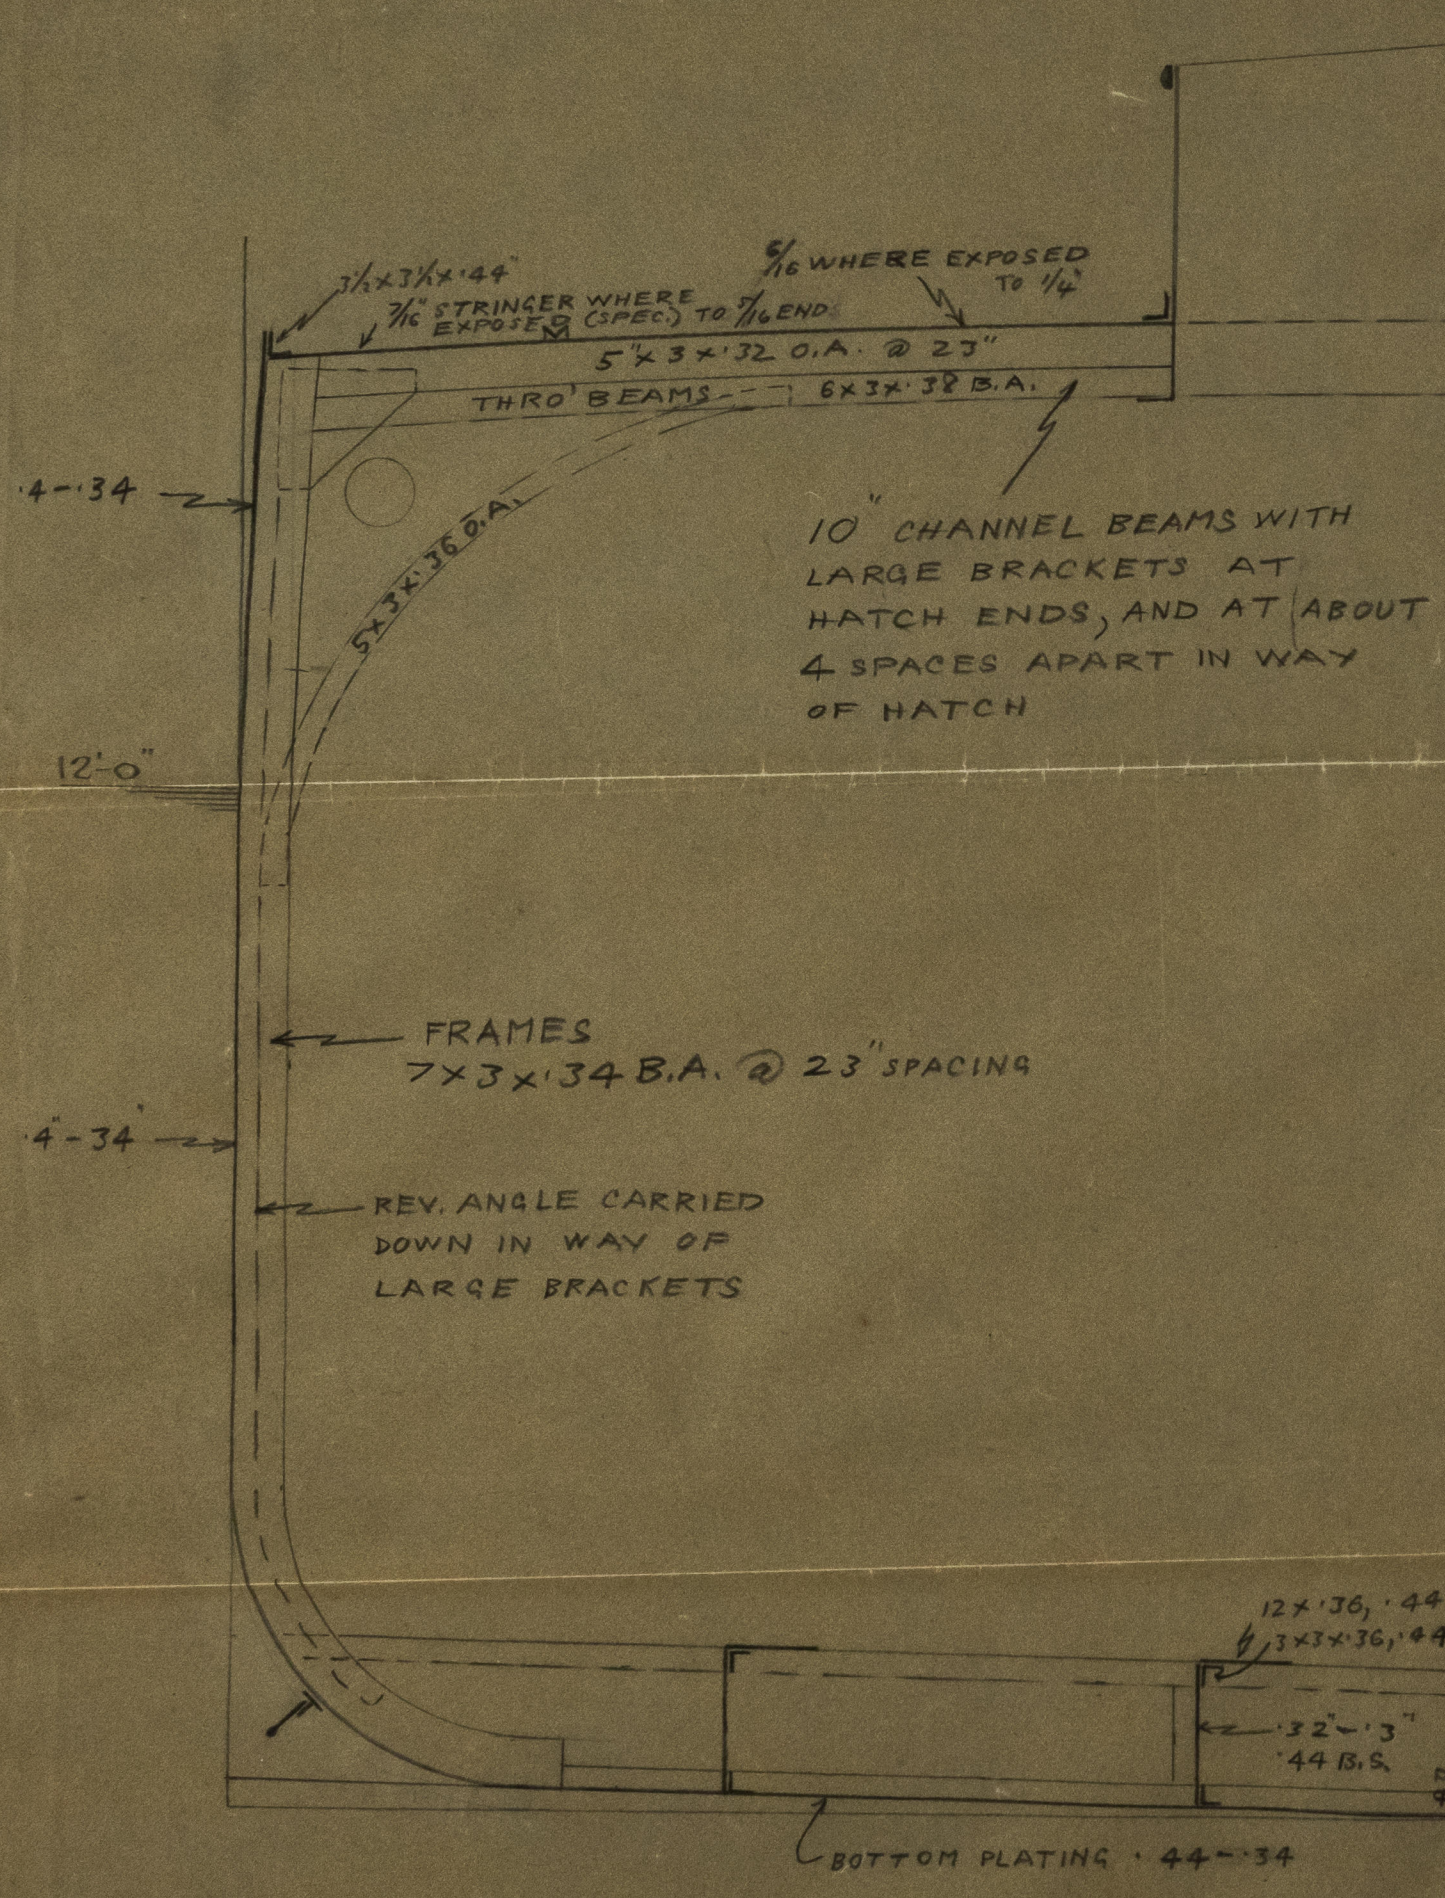

SECTION THRO' R.Q.D.

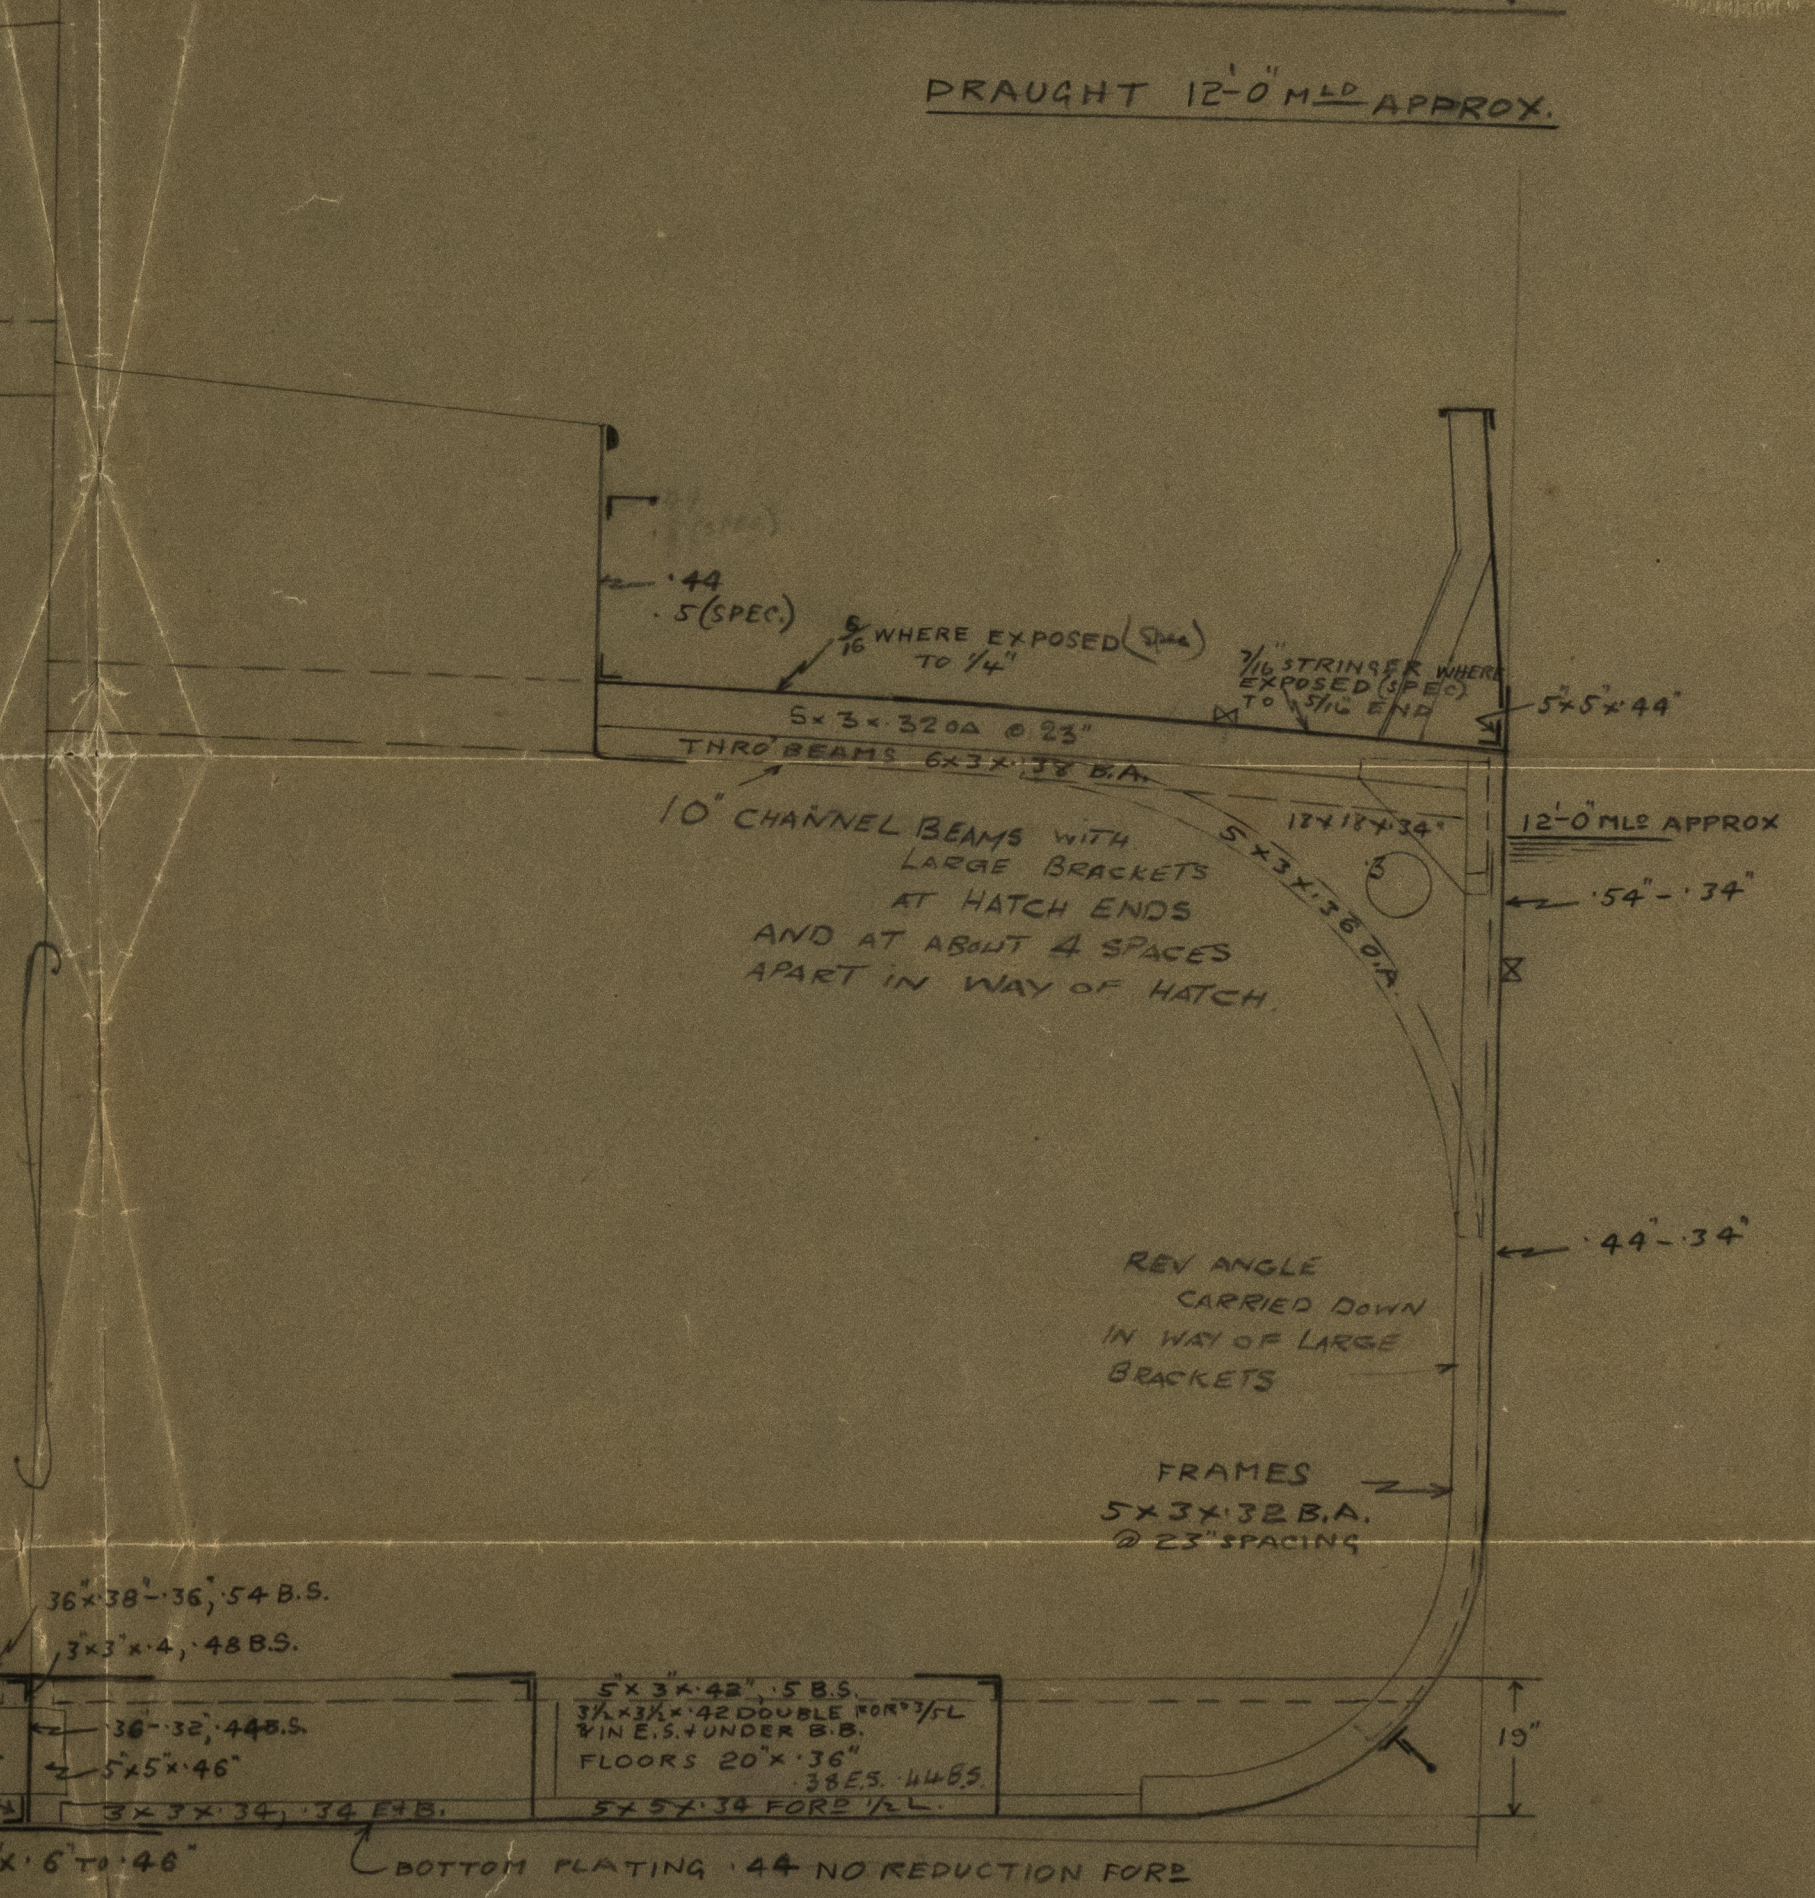

SECTION THRO' WELL

010866-010873-0010

010866-010873-0010

NORTH COAST. S.N. Co.

PROP.^o CARGO VESSEL NEW ULMARRE

205 x 34.6' x 13'

MID. SECTION FINISHED



©2021

Lloyd's Register
Foundation