

PROFILE AND DECKS

SCALE: ~ 1/2" TO 1'-0"

PRINCIPAL DIMENSIONS:	
L.B.P.	56'
B.M.D.	16'
D.M.D.	7'
MEAN MLD DRAFT	6'
SCANTLING DRAFT	6'

LLOYD'S CLASSIFICATION  $\pm$  ~~xxx~~ A 1 TUG  
FOR TOWING SERVICES IN RIVER & ESTUARY  
"For river and estuary service."

ITEM	
EDGE FRAMES	3'3 1/2" 6"
MAIN DECK PLATING	1/4" DECK
FRAMES IN E.R.	3/16"
PLATE IN WEBS IN E.R.	3/16"
MAIN DECK BEAMS	3'3 1/2" 6"
FLOORS IN ENGINE ROOM	1/2"
E.R. ON FLOORS IN E.R.	5' 5/16"
FLOORS ELSEWHERE	1/4"
FRANGE ON FLOORS	3 1/2"
STEEL BAR	5' x 1"
PEEL BAR	5' x 1"
SEEG SOLE	5' x 1"
TANK TOP IN E.R.	1/4"
MT & BUD. AFT	1/4"
BLIND IN AFT ACCOM.	1/4"
BIANT KNEES	1/4"
CORNER IN AFT ACCOM.	1/4"
FRANGE ON EDB IN AFT ACCOM.	3"
CORNER IN MT & E. TANK	1/4"
FRANGE ON EDB IN W.E. TANK	1/4"
E EDB IN FWD ACCOM.	3"
FRANGE ON E EDB IN FWD ACCOM.	3"
MACHINERY CASING SIDES	1/4"
" STIPTS	3'3 1/2" 6"
" BEAMS	4'2 1/2" 6"
" BIANT KNEES	1/4"
" TOP	1/4"
" PORT. PLATE	1/4"
SKY LIGHT COABING	4' 1/4"
BULKHEAD PLATING	1/4"
BULKHEAD STAYS	1/4"
" FLANGED	3"
" TOP RAIL	5' 5/16" 1/4"

<p><u>P. K. HARRIS &amp; SONS LTD.</u>  <u>APPLEDOKE, N. DEVON</u></p>		
<p>TITLE ~  <u>STRUCTURAL PROFILE &amp; DECKS</u></p>	<p>DC NO <u>AG</u>  <small>Customer's Drawing</small></p>	
<p>DATE  <u>11/12/60</u></p>	<p>YARD NO <u>133</u>  <small>Company's Drawing</small></p>	
<p>DES. </p>	<p>CHKD </p>	
<p>APP </p>	<p>DATE  <u>11/12/60</u></p>	



STRUCTURAL PROFILE + DECK

P. K. HARRIS + SONS LTD.  
APPLEDORF - YARD NOS.

133, 4, 5 + 6

★  
"ALICE," "AGATHA," "AUDREY"  
+ "AGNES"

PLY. RPT. NOS. 8848,  
8853, 8857, 8860.


RECORDS DEPT..  
LONDON.




Lloyd's Register  
Foundation

010874 - 010881 - 0126



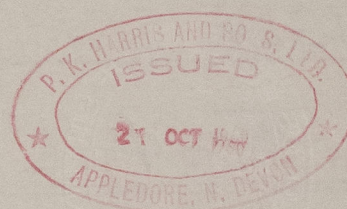

"THIS DRAWING IS THE PROPERTY OF  
P. K. Harris & Sons Ltd.  
AND MUST NOT BE COPIED OR USED  
FOR ANY PURPOSE WITHOUT THEIR  
WRITTEN CONSENT."

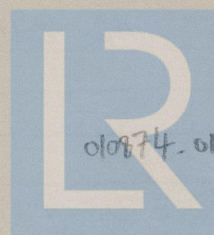

© 2021

01074. 010881 - 0126

Lloyd's Register  
Foundation