




SCALE =  $\frac{1}{4}" = 1'-0"$

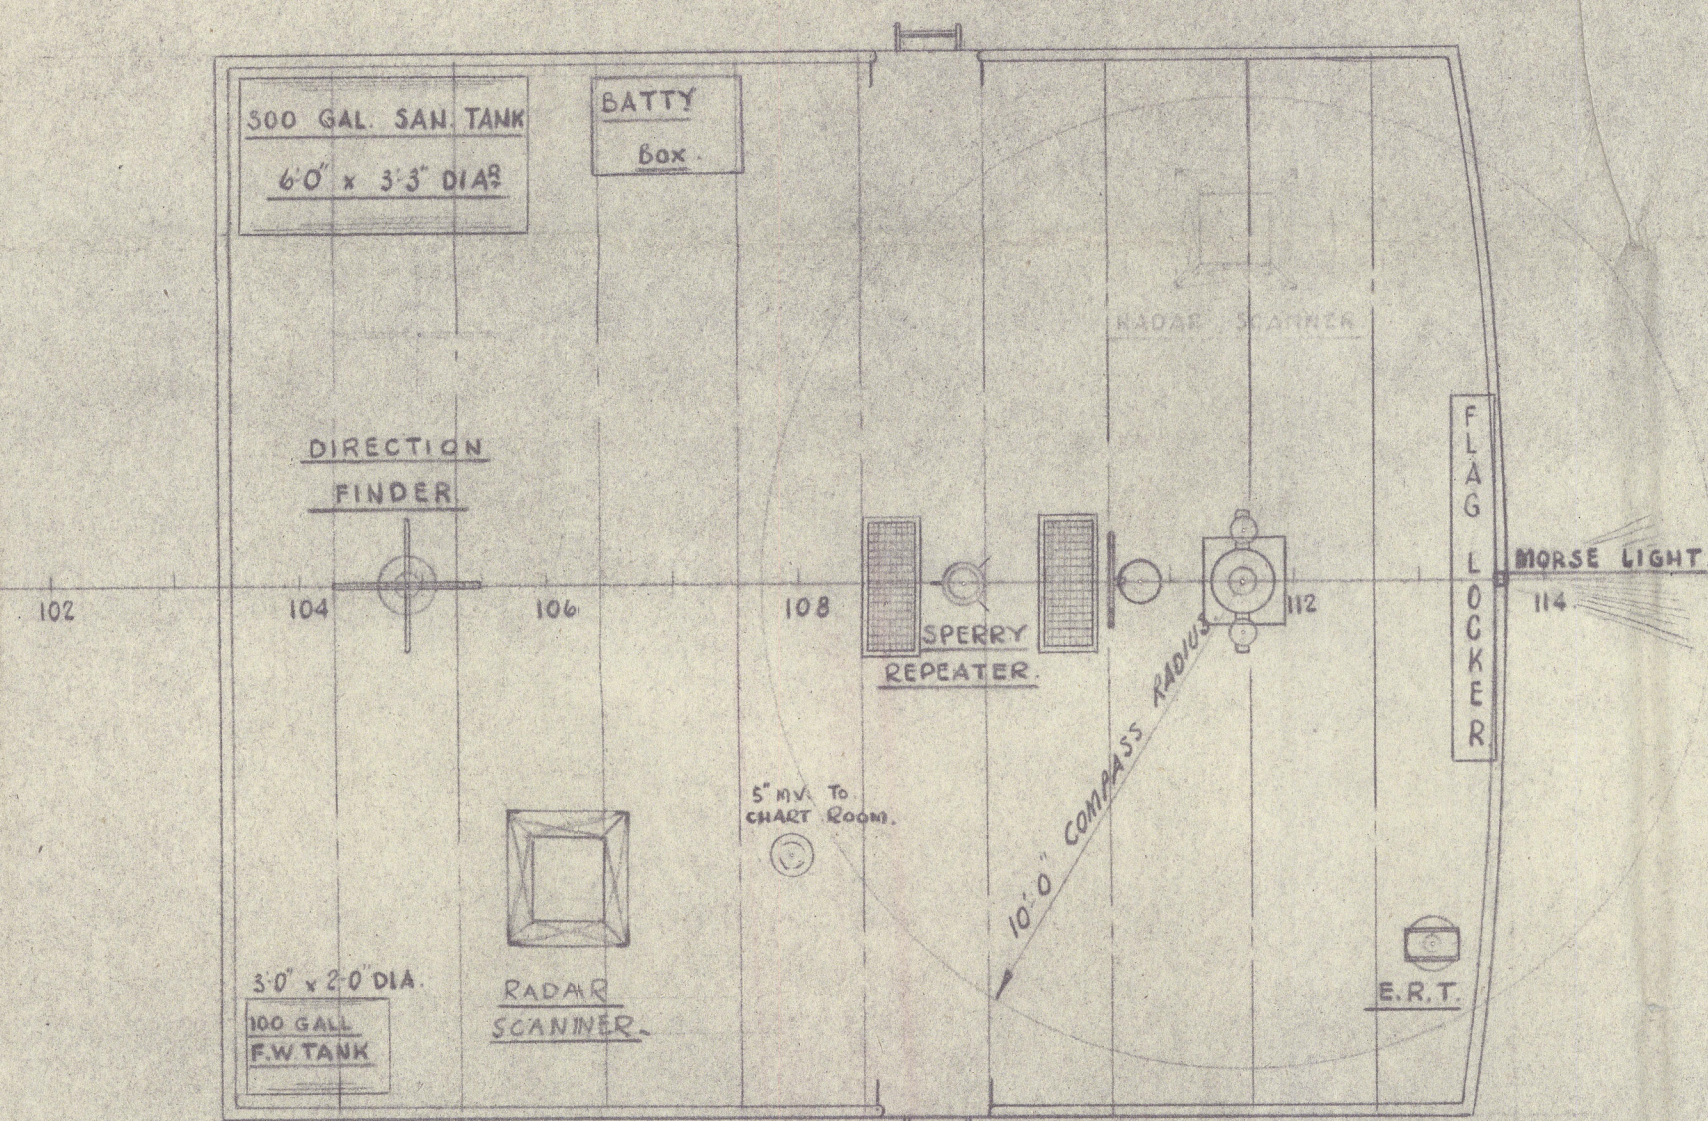

WHEELHOUSE TOP

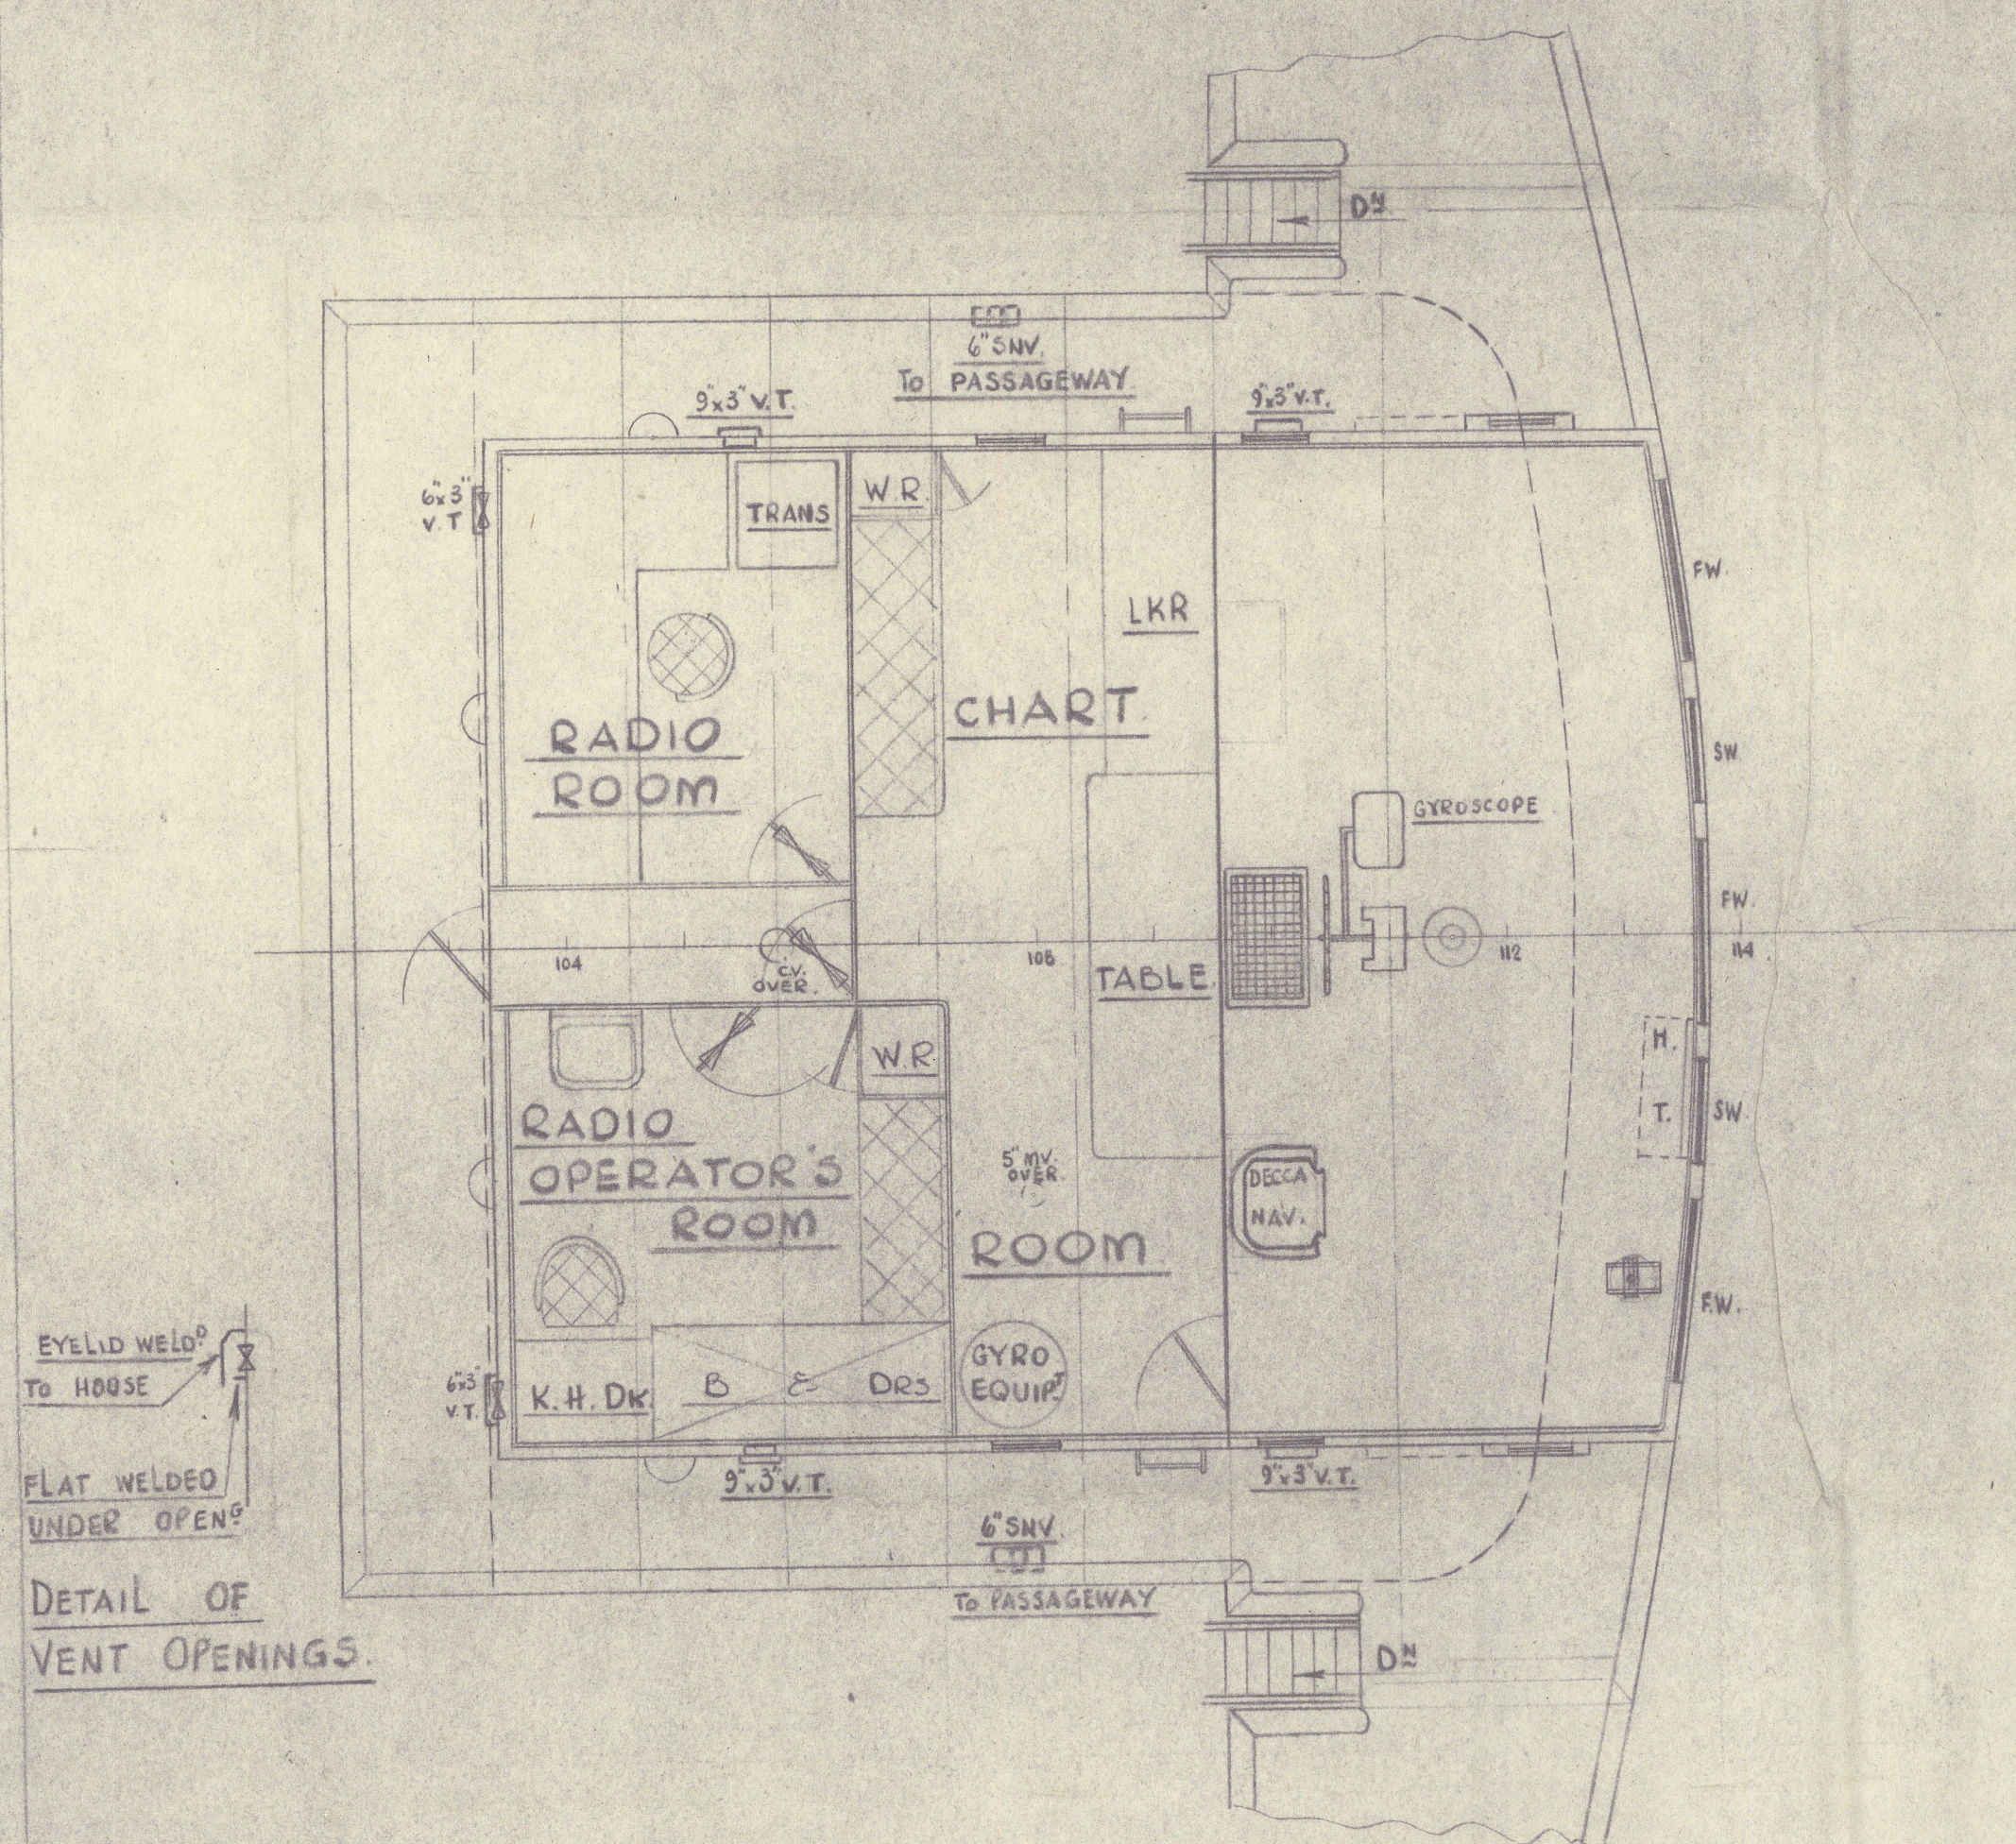

NAVIGATING BRIDGE DECK

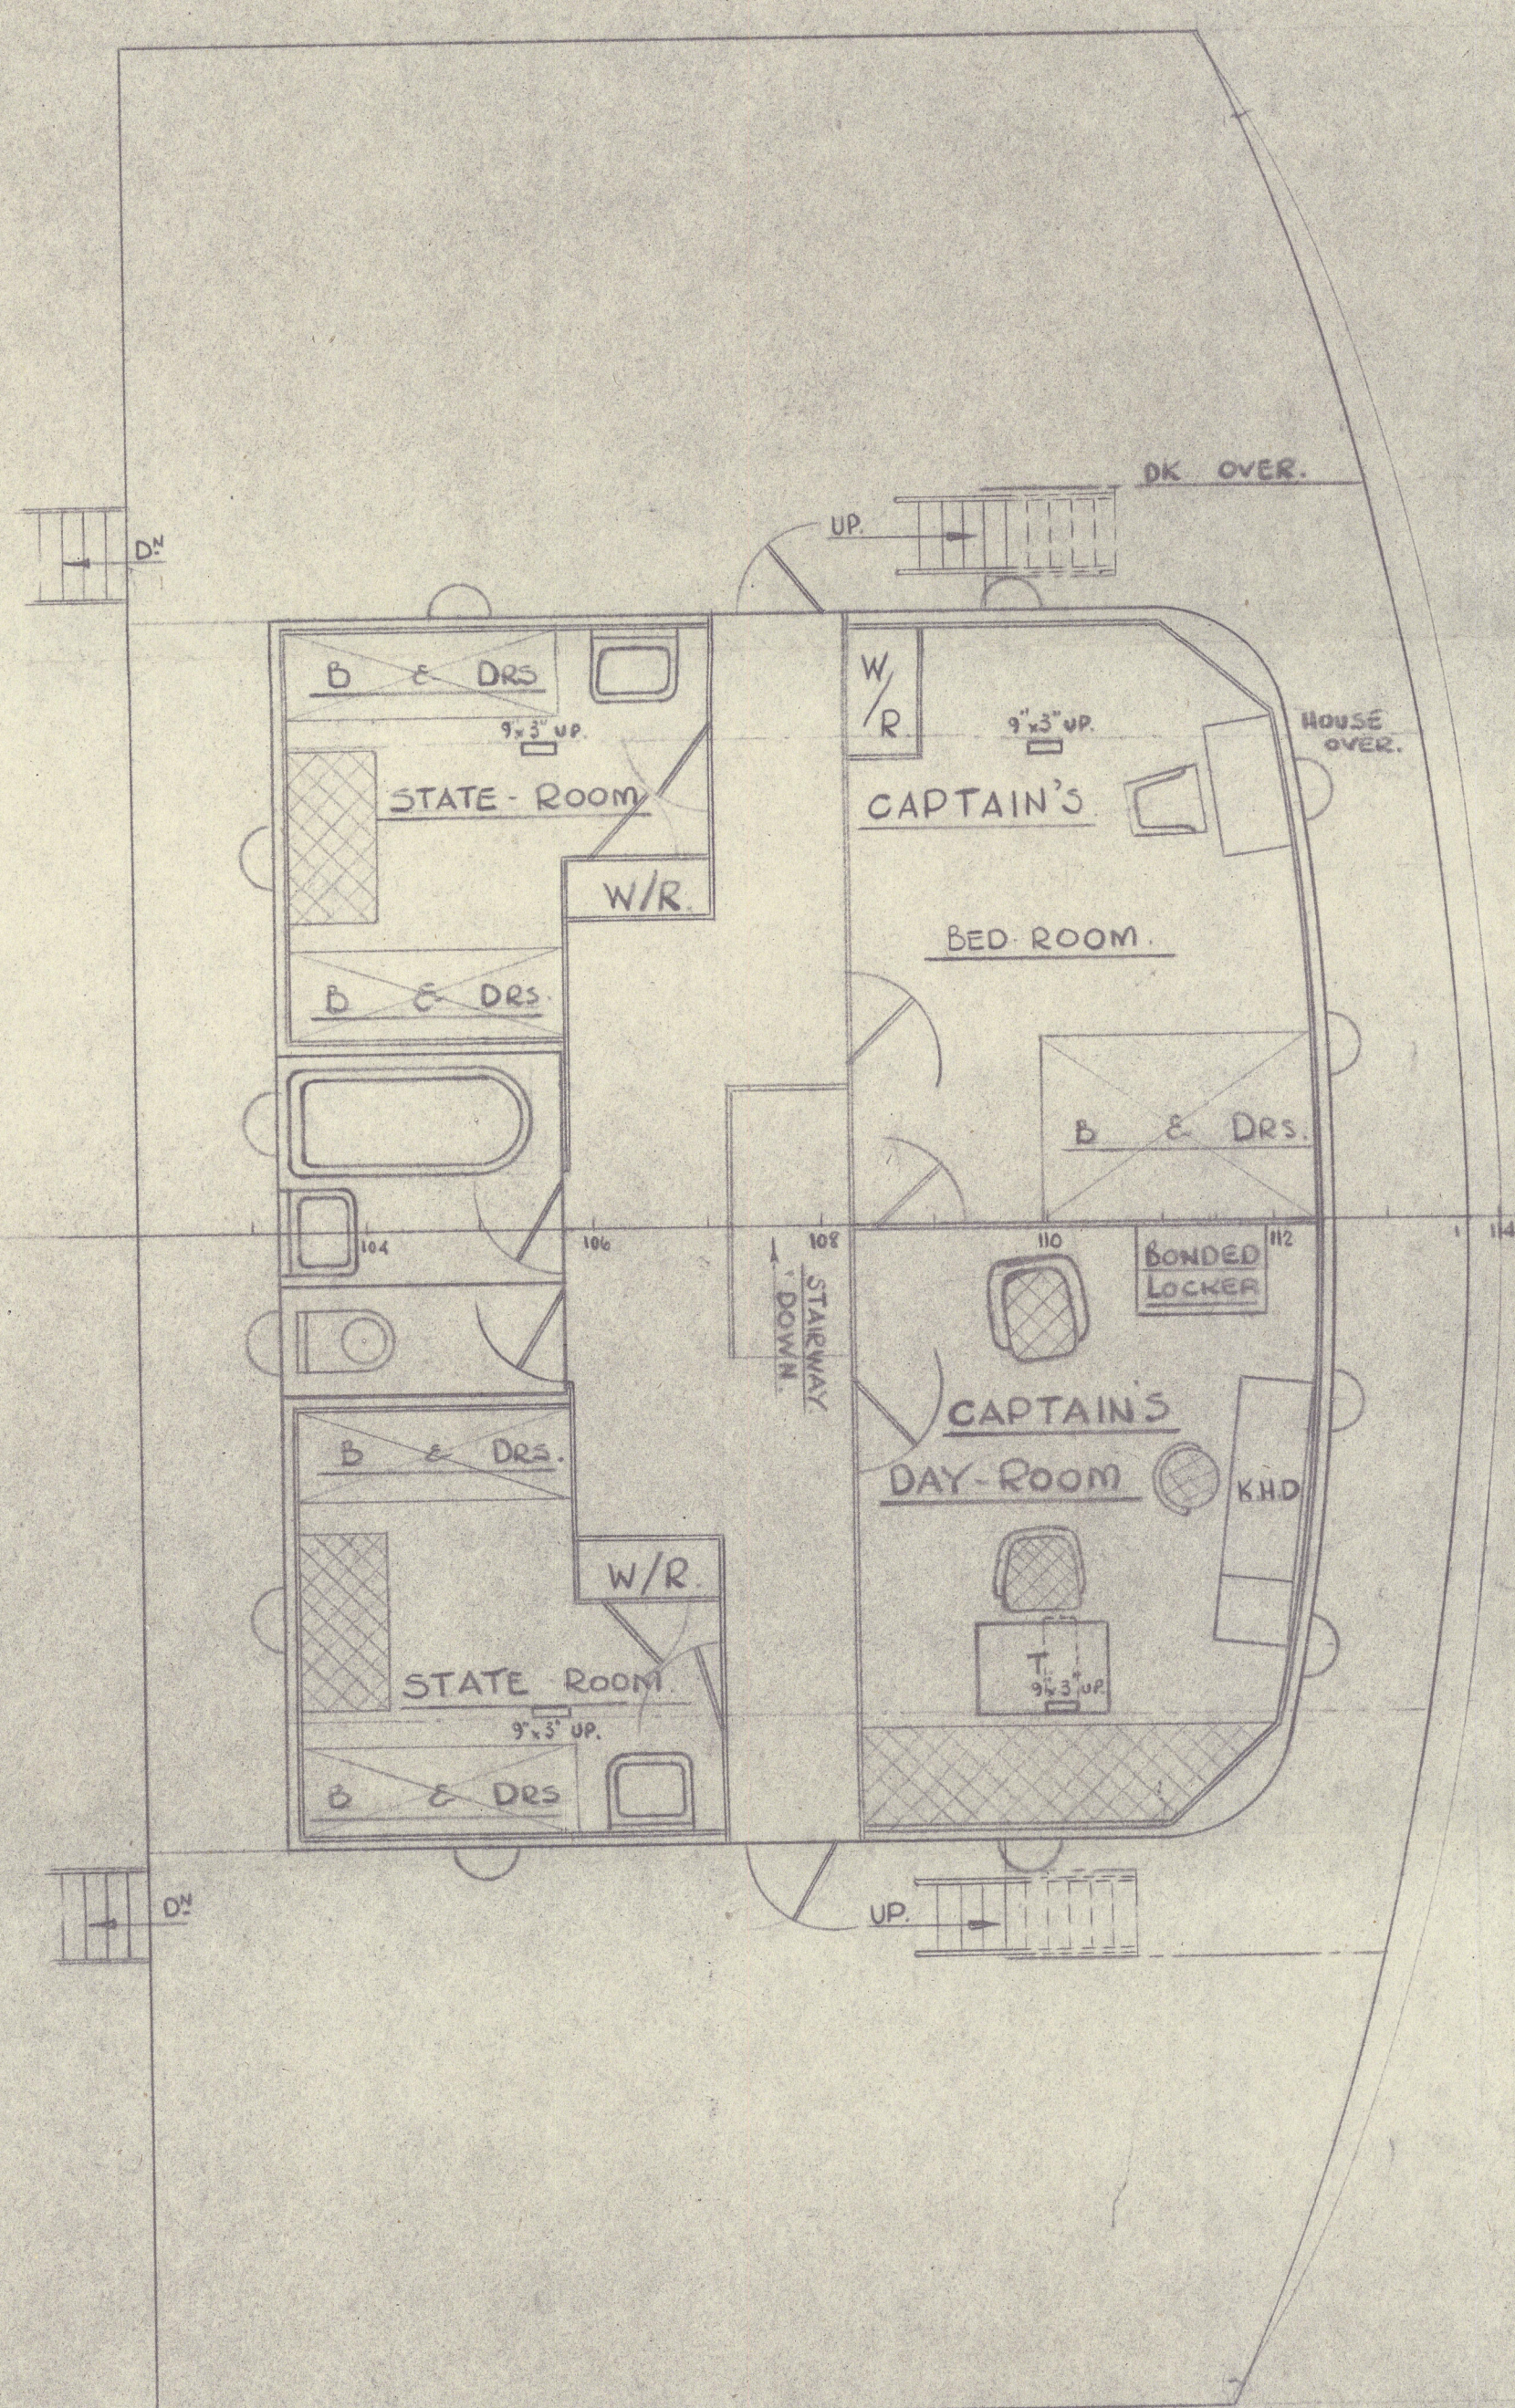

LOWER BRIDGE DECK.

Henry Robb Ltd Leith

drawn by :- J. Ballingall

date: 30<sup>th</sup> May 1955



M.V. "CARE HAWKE"

ARRANGEMENT OF BRIDGE ACCOM<sup>N</sup>  
(cabin layout)

TO ACCOMPANY..... LTH..... REPORT No. 23798  
DATED..... 7.55'



© 2021

Lloyd's Register  
Foundation

010924 - 010932 - 0102