


28 NOV 1941

SHIPS No. 372, 373 & 376.

GENERAL ARRANGEMENT - PROFILE.

SCALE ~ 1/4" = 1 FOOT.

DIMS. ~ 107'-0" B.P. x 26'-0" MLD. x 13'-6" MLD.

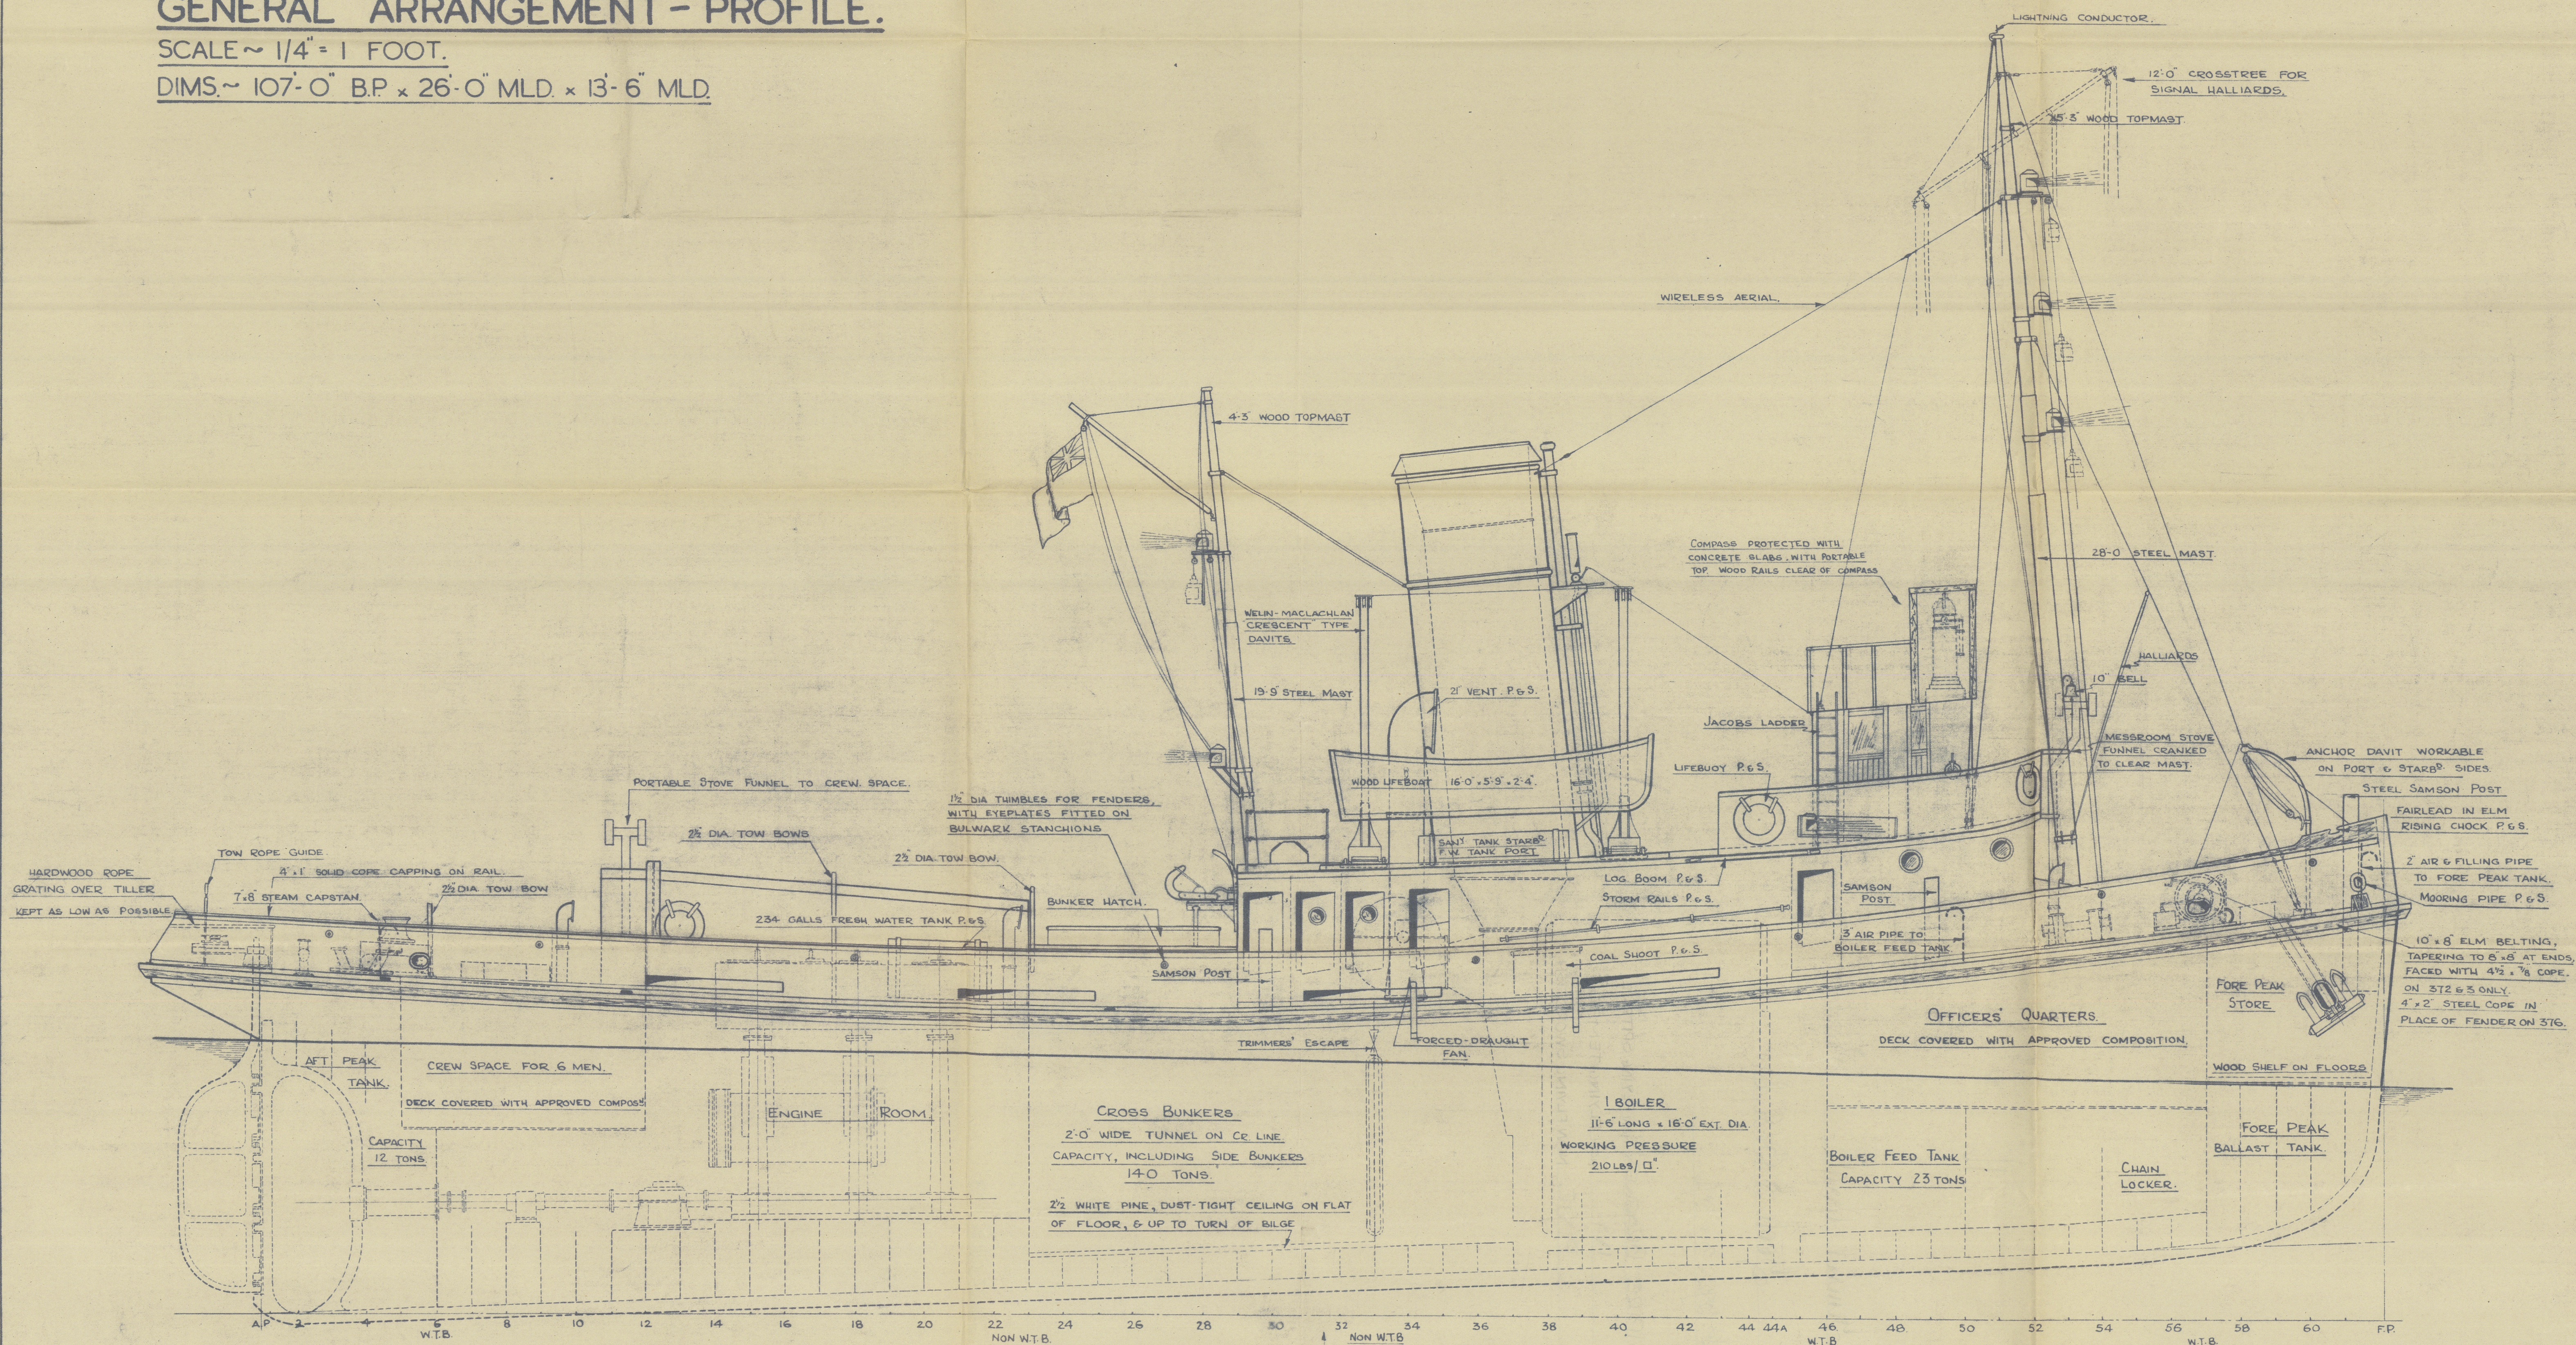

GOOLE SHIPBUILDING & REPAIRING CO. LTD
GOOLE Drawn by: J. J. B. Checked by: J. J. B. Date: 1/10/41 YORKS

PLANS SUPPLIED TO:-

011032-011036-0189

16

General Argt - Profile

Goole & Co. Ld.

Nos. 272 - 2 & 276.

28.11.41

EMPIRE BRACKEN NOW FLYING SPITFIRE

" " IVY NOW FLYING TEMPEST

" " PIXIE NOW FLYING SWORDFISH



© 2021

Lloyd's Register
Foundation

011032 011036-0189

Profile

27.2.41