

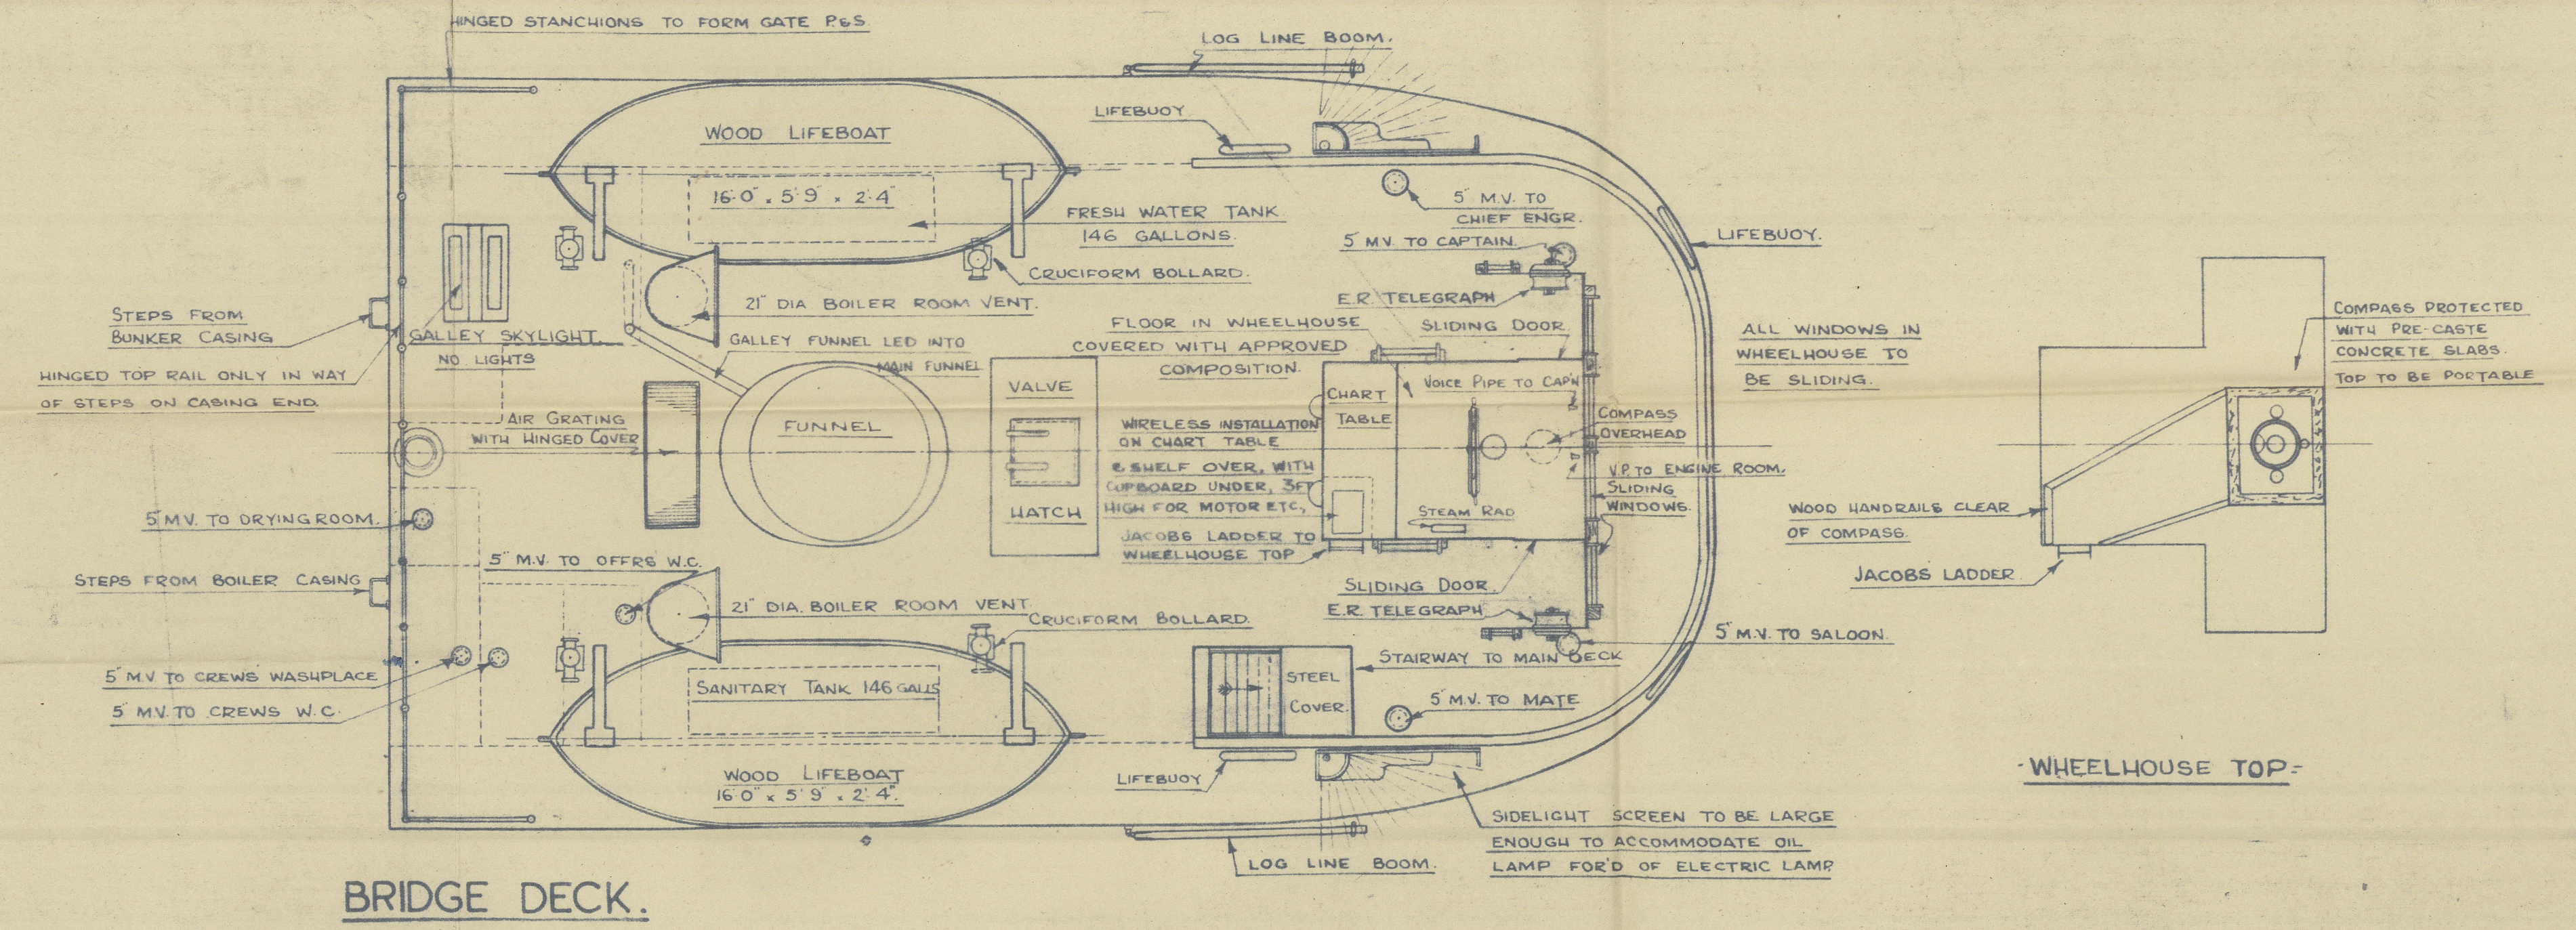


SHIPS No. 372, 373 & 376. GENERAL ARRANGEMENT - DECKS.


SCALE ~ 1/4" = 1 FOOT.
DIMS. ~ 107'-0" B.P. x 26'-0" MLD. x 13'-6" MLD.

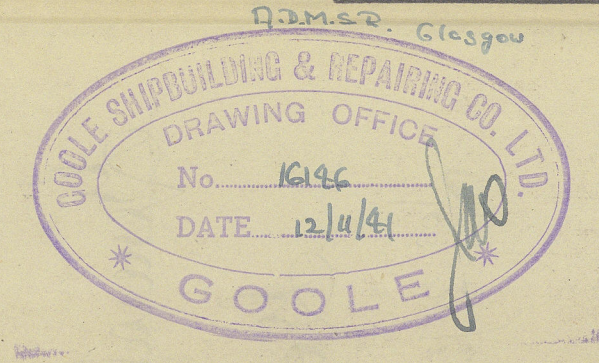

BRIDGE DECK.

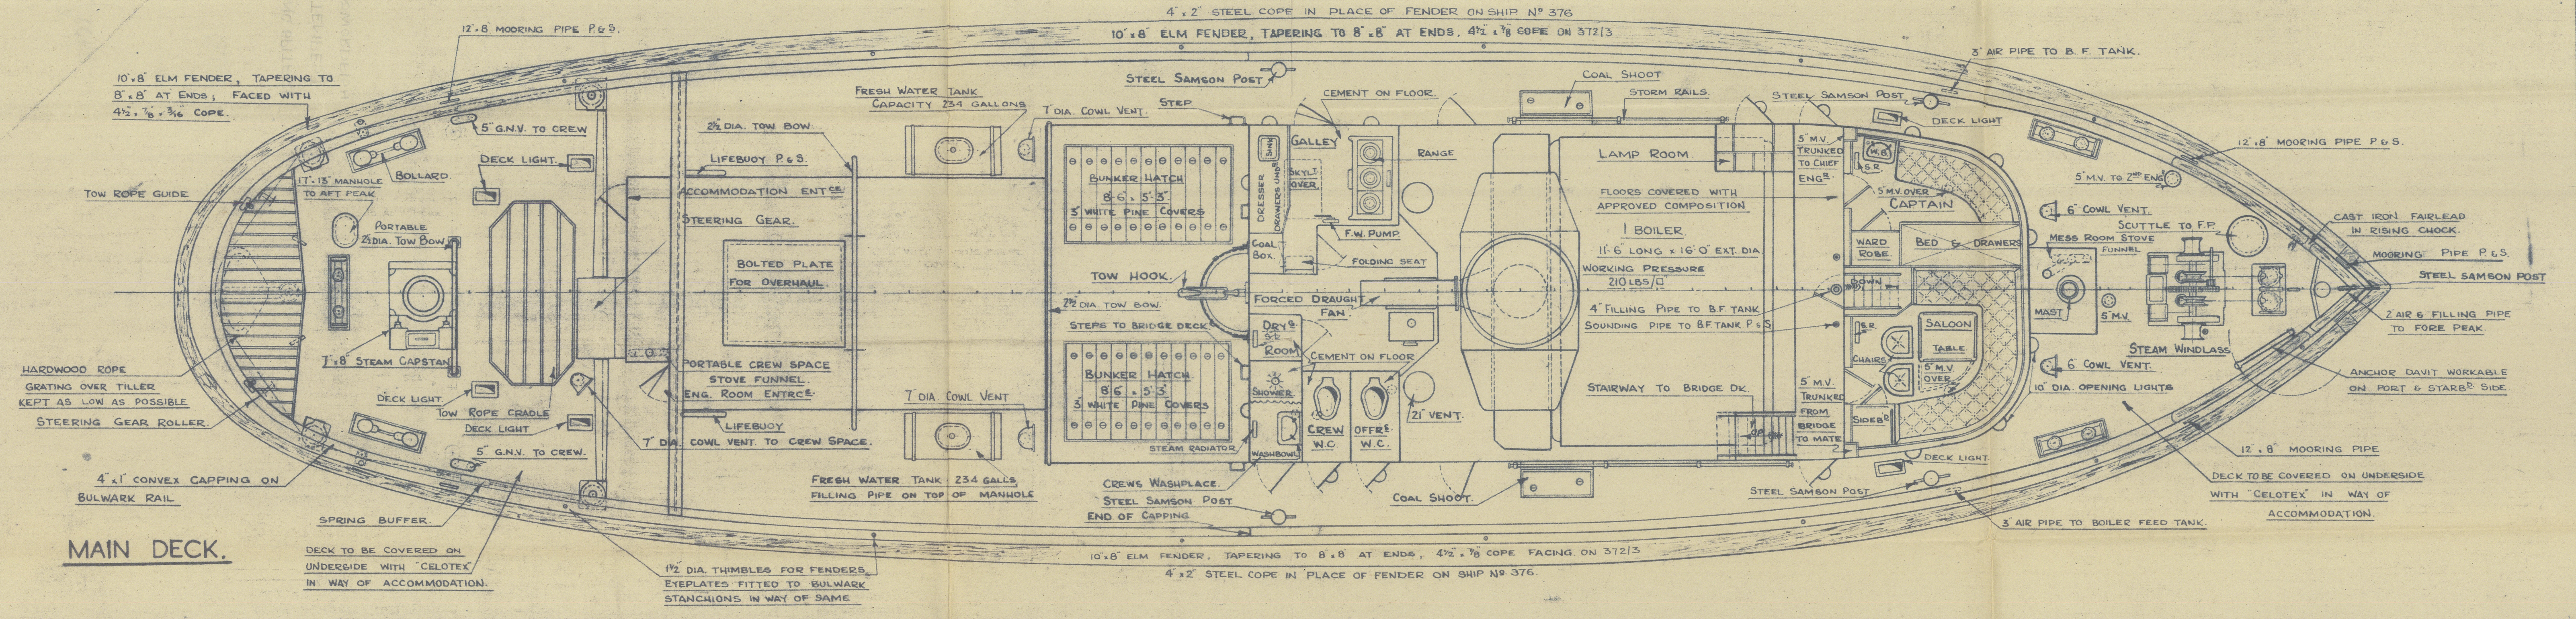

MAIN DECK.

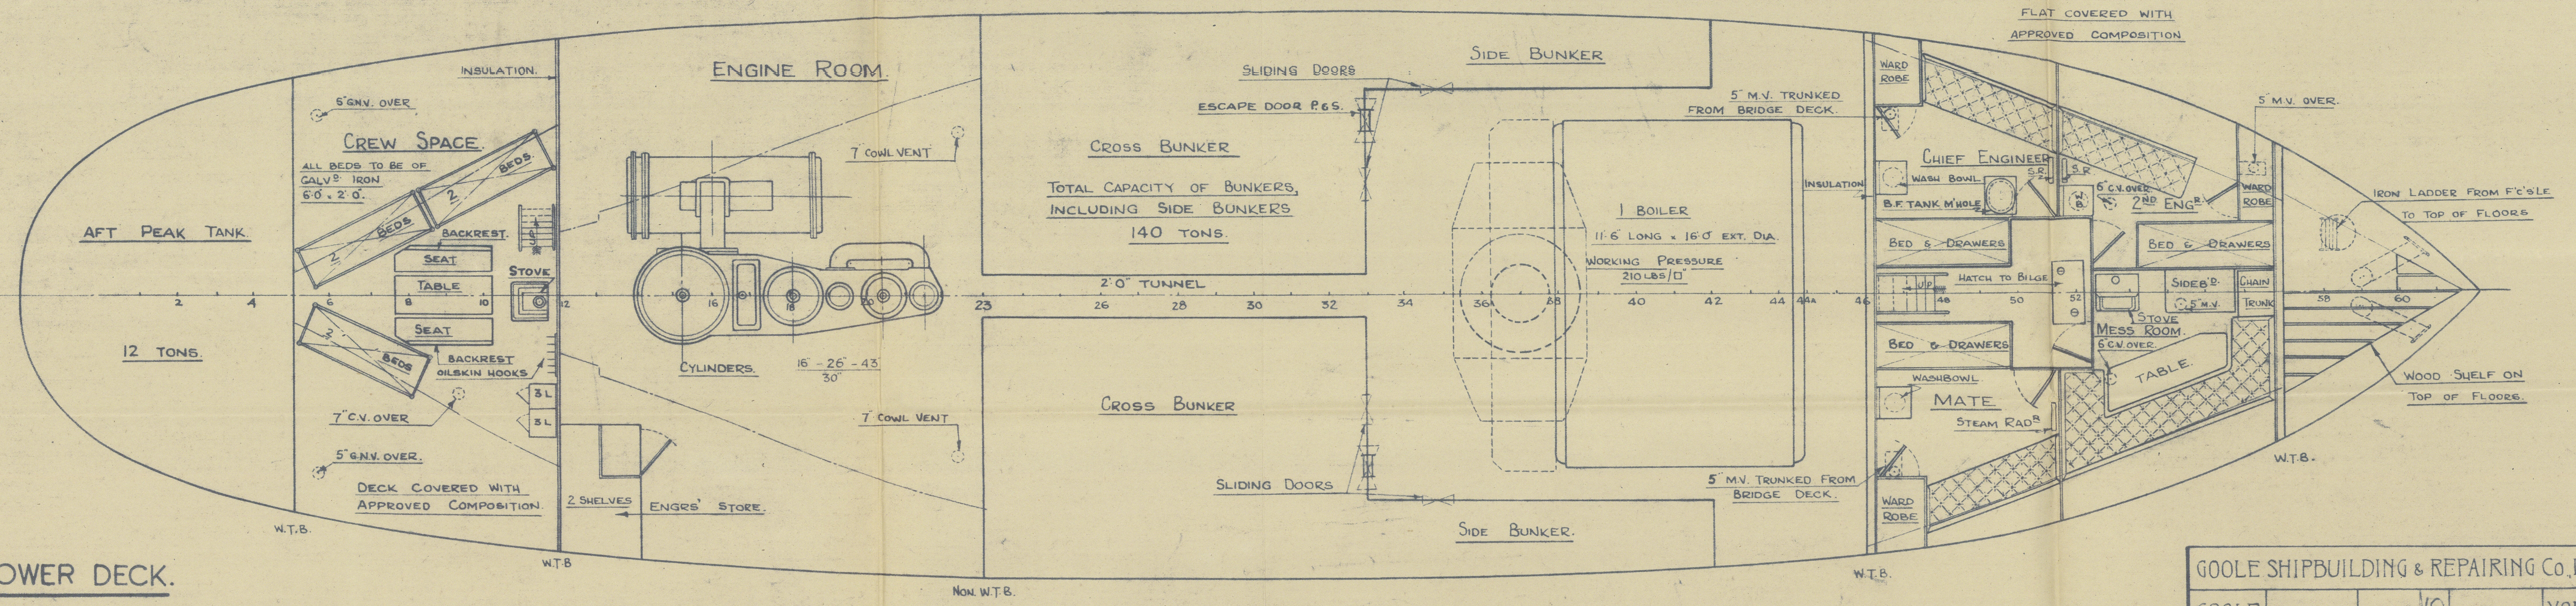

LOWER DECK.

GOOLE SHIPBUILDING & REPAIRING Co. LTD.
GOOLE
Drawn by: 436
Checked by: 10
Date: 1/8/41
YORKS
Plans Supplied To:-

16^A

General Arrgt - Decks

Goole S.S. Co. R. Co.

Nos. 272 - 2 - & 276.

28.11.11

EMPIRE BRACKEN NOW FLYING SPITFIRE

" " IVY NOW FLYING TEMPEST

" " PIXIE NOW FLYING SWORDFISH



© 2021

Lloyd's Register
Foundation

011032-011036-0190

Decks
272