

No 438



MIDSHIP SECTION.

TO CLASS TEISHINSHO RULE 1ST CLASS VESSEL

& LLOYD'S 100 A1 WITH FREE BOARD.

SCALE 1/2 INCH TO ONE FOOT.

PRINCIPAL DIMENSIONS.

LENGTH BETWEEN B.P.	38'5"-0"
BREADTH MOULDED	51'-0"
DEPTH MOULDED TO UPP. DK.	28'-0"
HEIGHT BETWEEN UP & AWNING DKS.	8'-0"
" " " " 2 ND	8'-6"

SCANTLING NUMBERS.


B.	51
D.	28
TRANSVERSE NUMBER.	70
L.	385
LONGITUDINAL NUMBER.	30,415
UP TO AWNING DECK.	10.7
" " " "	16'-0"

EQUIPMENT NUMBER

LONGITUDINAL NUMBER.	30,415
AWNING DK. (325x8x75)	2,310
DK. HOUSES (120x7.75x9)	465
NUMERAL	33,190

EQUIPMENT.

3 BOWER ANCHORS (STOCKLESS).	58 CWT. EACH.
1 STREAM ANCHOR (COMMON)	16 1/2 - EX STOCK
1 KEDGE	7 "
2 3/4" STUD CHAIN CABLE	210 FATHOMS.
1 3/4" STEEL WIRE FOR STREAM ANCHOR	90 "
4 3/4" " " TOWLINE	120 "
2 COILS OF 8" MANILLA	90 " EACH
2 " " " "	90 " "

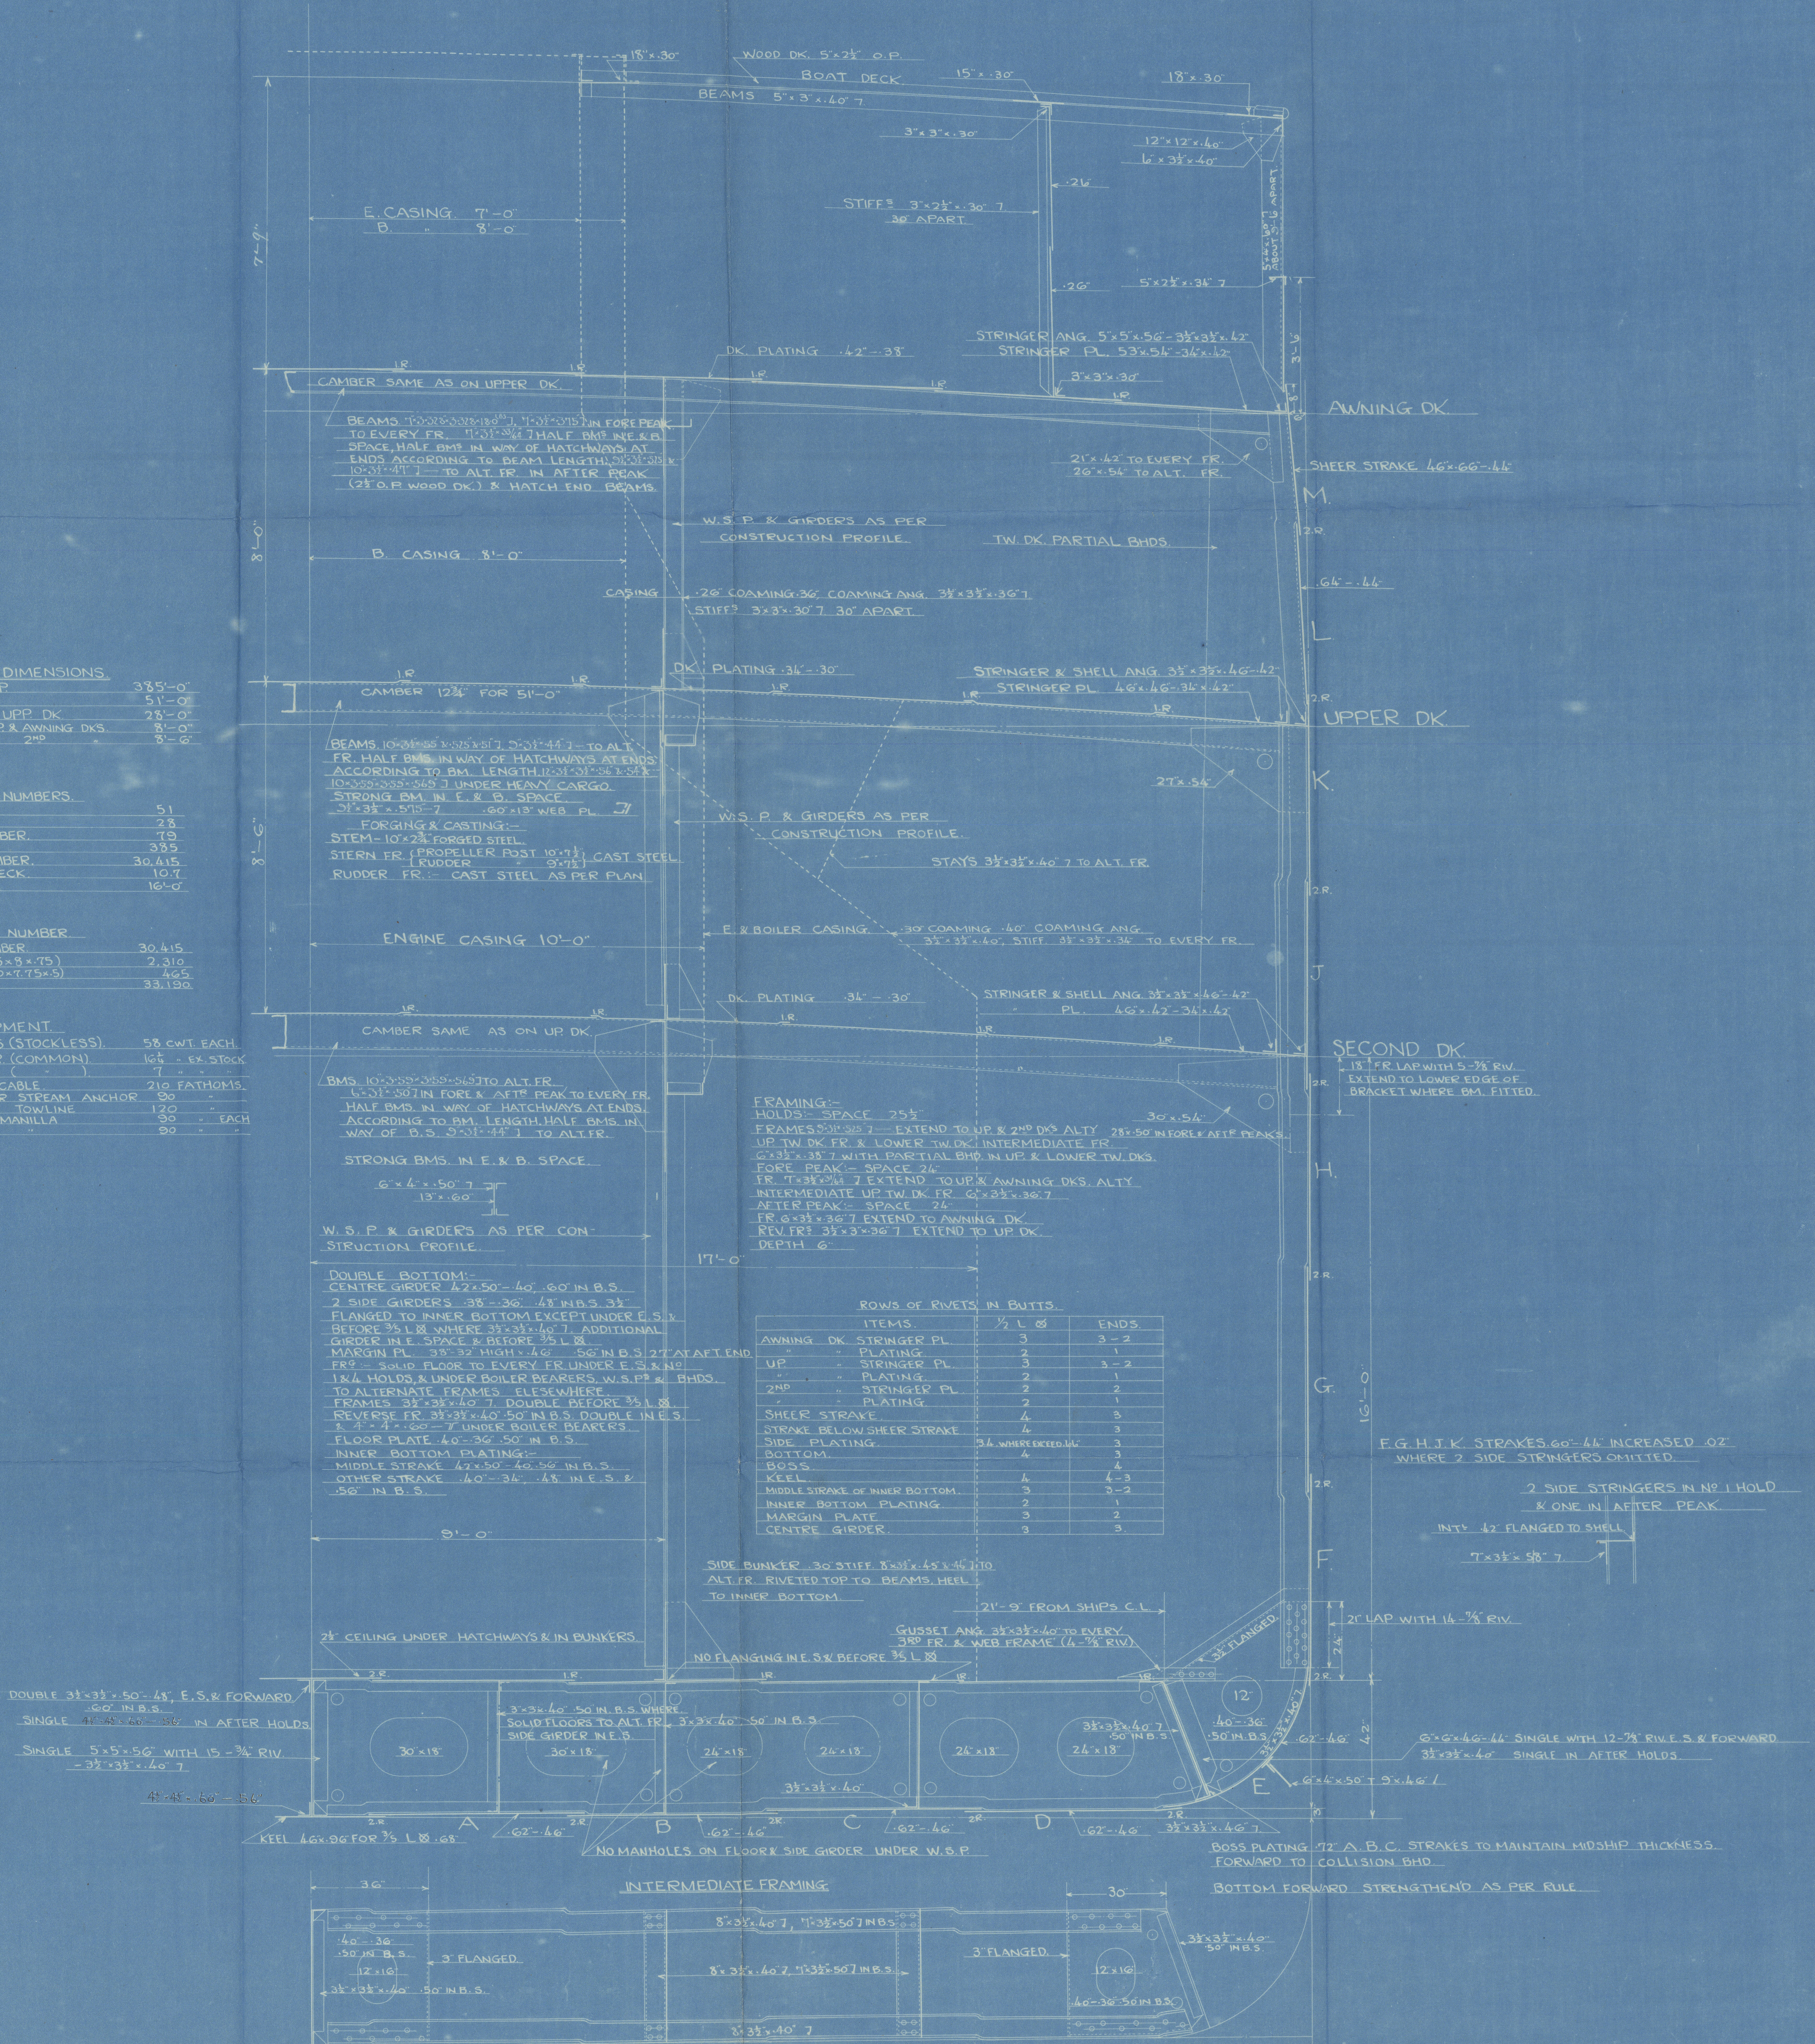

ROWS OF RIVETS IN BUTTS.

ITEMS.	1/2 L	ENDS
AWNING DK. STRINGER PL.	3	3-2
" " PLATING	2	1
UP " " STRINGER PL.	3	3-2
" " PLATING	2	1
2 ND " " STRINGER PL.	2	2
" " PLATING	1	1
SHEER STRAKE	4	3
STRAKE BELOW SHEER STRAKE	4	3
SIDE PLATING	3 1/4 WHERE EXCEEDS 1/4"	3
BOTTOM	4	3
BOSS	4	4
KEEL	1	4
MIDDLE STRAKE OF INNER BOTTOM	3	3-2
INNER BOTTOM PLATING	2	1
MARGIN PLATE	3	2
CENTRE GIRDER	3	3

E.G. H.J.K. STRAKES 60'-4 1/2" INCREASED .02" WHERE 2 SIDE STRINGERS OMITTED.

2 SIDE STRINGERS IN NO. 1 HOLD & ONE IN AFTER PEAK

INT. 42 FLANGED TO SHELL

T x 3 1/2 x 58 7

Ruonari Dray

No 438

"San Francisco Marin"

Mud. Section

Reb Rpt. No. 2496



© 2021

Lloyd's Register
Foundation

011216-011226-0149