

7 NOV 1946

MIDSHIP SECTION

SCALE:- $3/4" = \text{ONE FOOT.}$


DIMENSIONS:- 141'-0" B.P. x 27'-0" MLD. x 11'-0" MLD.



EQUIPMENT

2 BOWER ANCHORS (STOCKLESS)	9 CWTs
1 STREAM ANCHOR.	3 CWTs.
165 FATHOMS 1" STUD LINK CABLE	
45 FATHOMS STREAM WIRE	2 1/2" CIRC. 9/16 CONSTR.
75 FATHOMS TOW LINE.	2 1/2" CIRC. 9/16 CONSTR.
90 FATHOMS HANKER	1 @ 5 1/2" CIRC. HEMP.

MIDSHIP FRAME

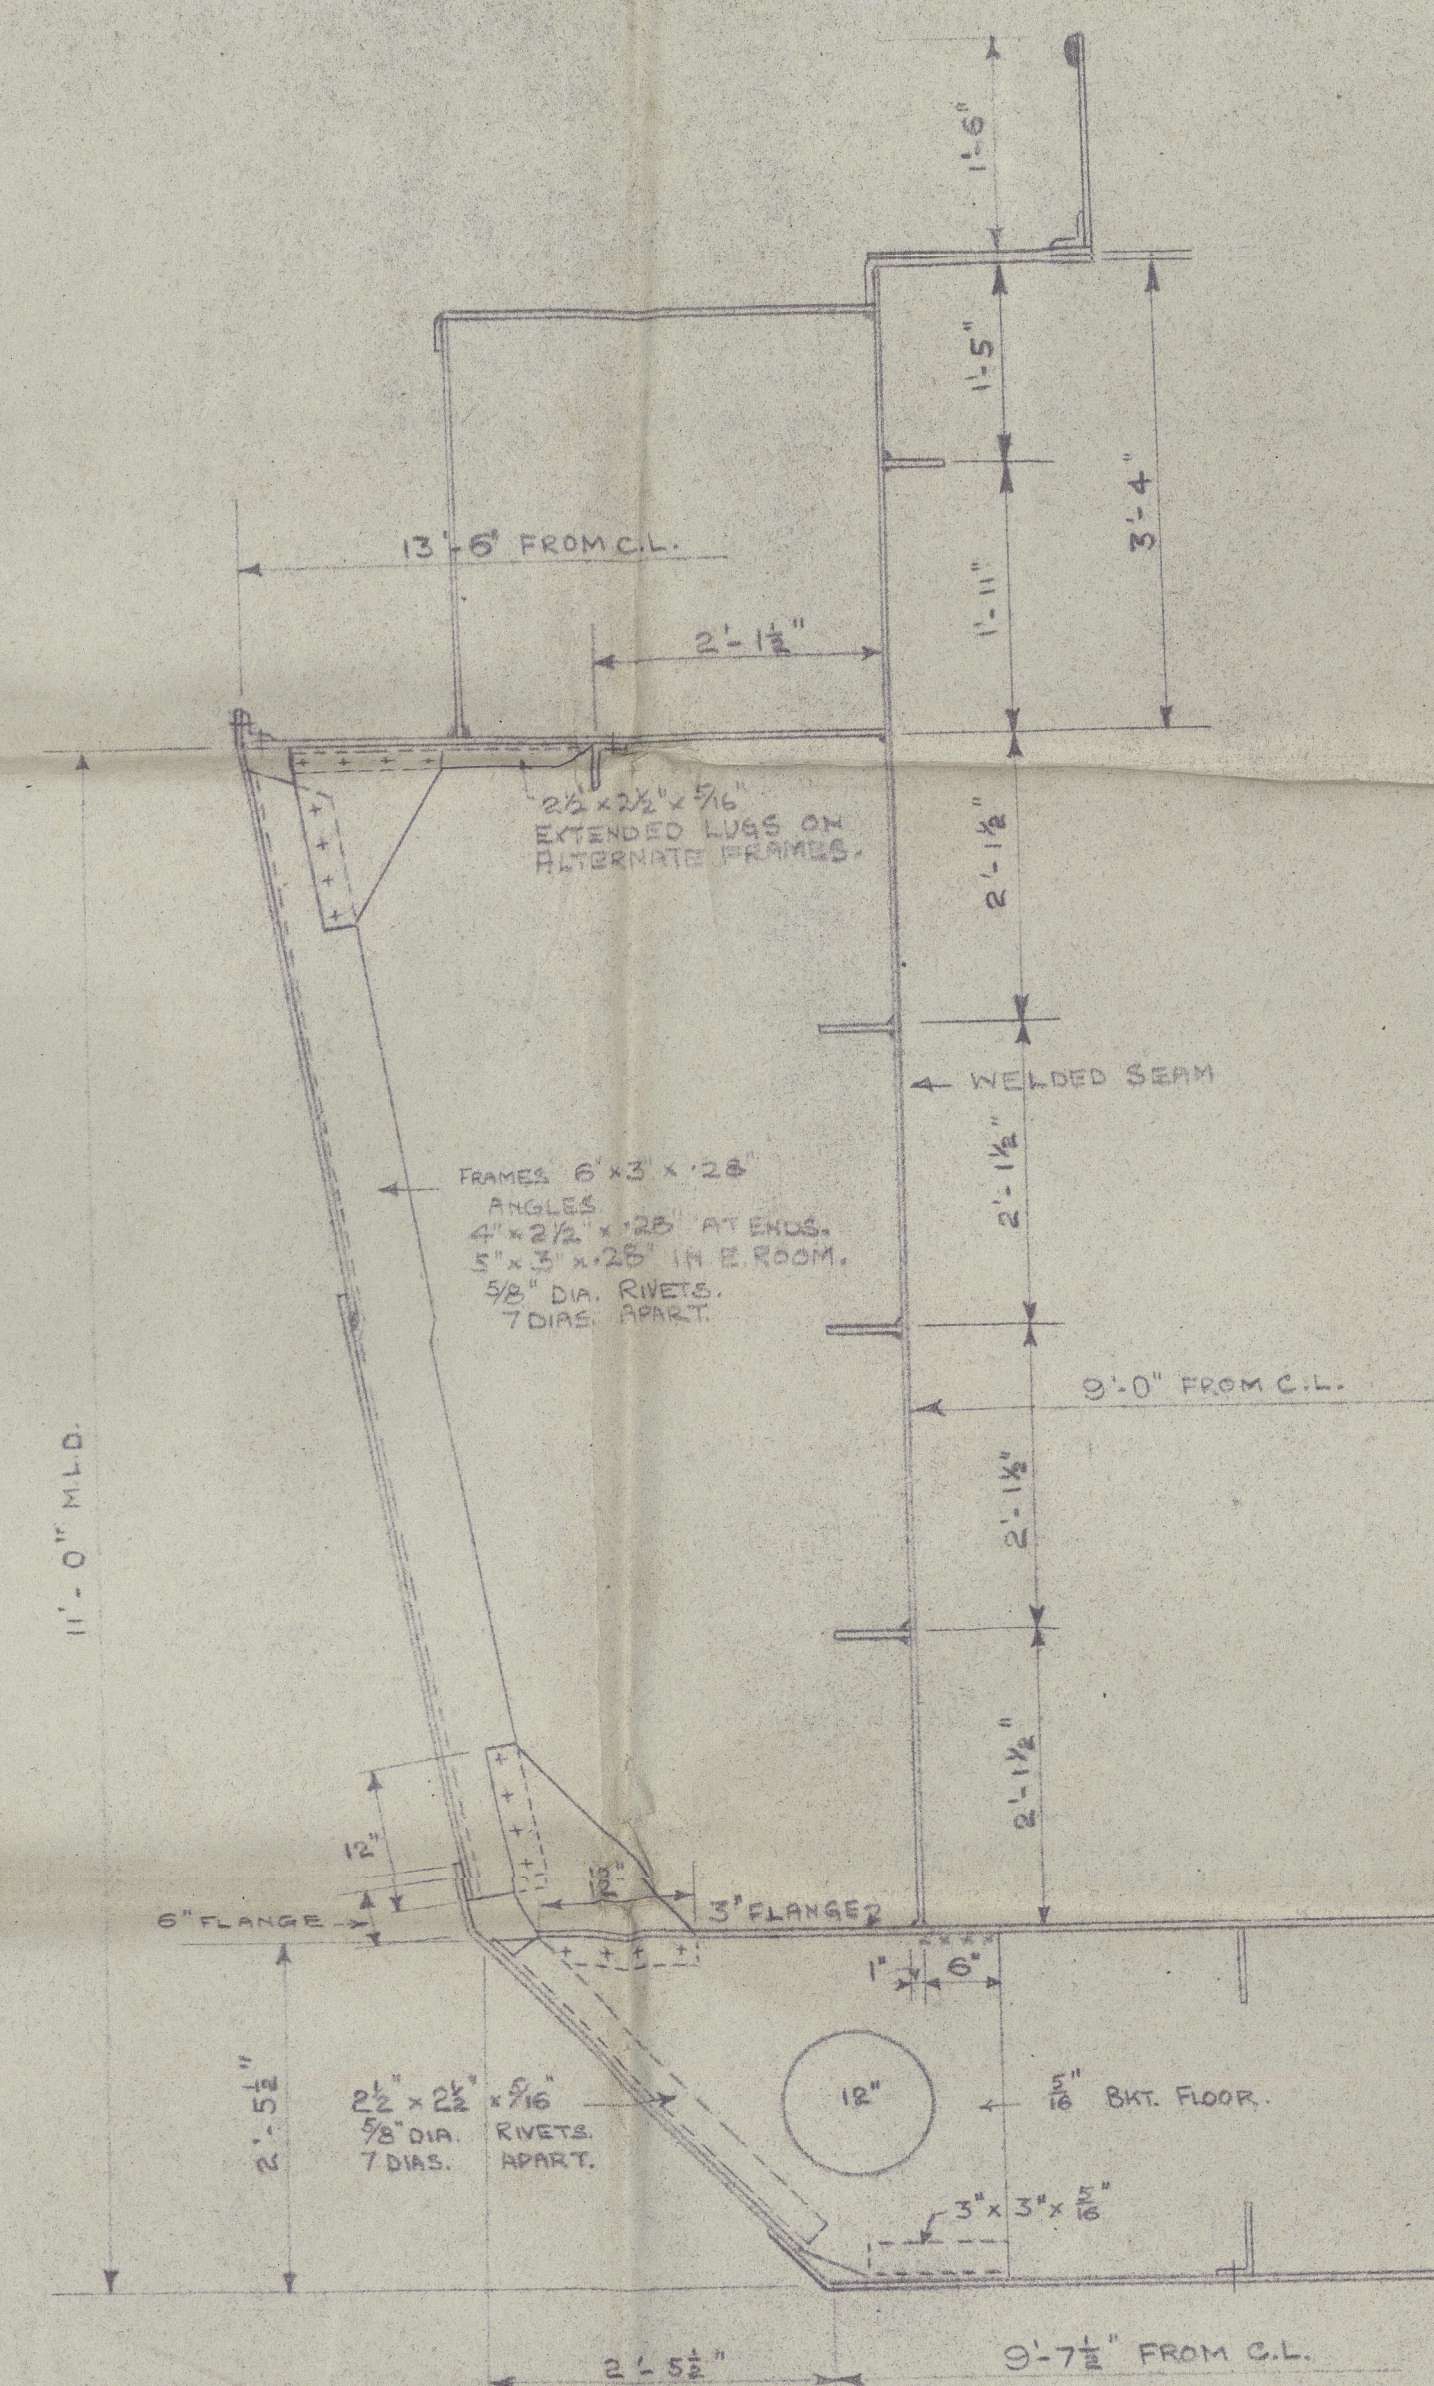

7

Midship Section

S/M KAMUNI EX CHANT 58.

Liverpool 7.11.16.

Midship Section

S/M KAMUNI.

7 NOV 1946

Boag

011235-011243-0184



© 2021

Lloyd's Register
Foundation