

YARD N° 345






STEEL SINGLE SCREW MOTOR VESSEL

DIMS :- 140'-0" B.P. x 24'-6" MLD. x 10'-1" MLD.

SCALE :- $\frac{1}{8}" = 1 \text{ FOOT}$

GOOLE SHIPBUILDING & REPAIRING CO. LTD.

GOOLE : YORKSHIRE

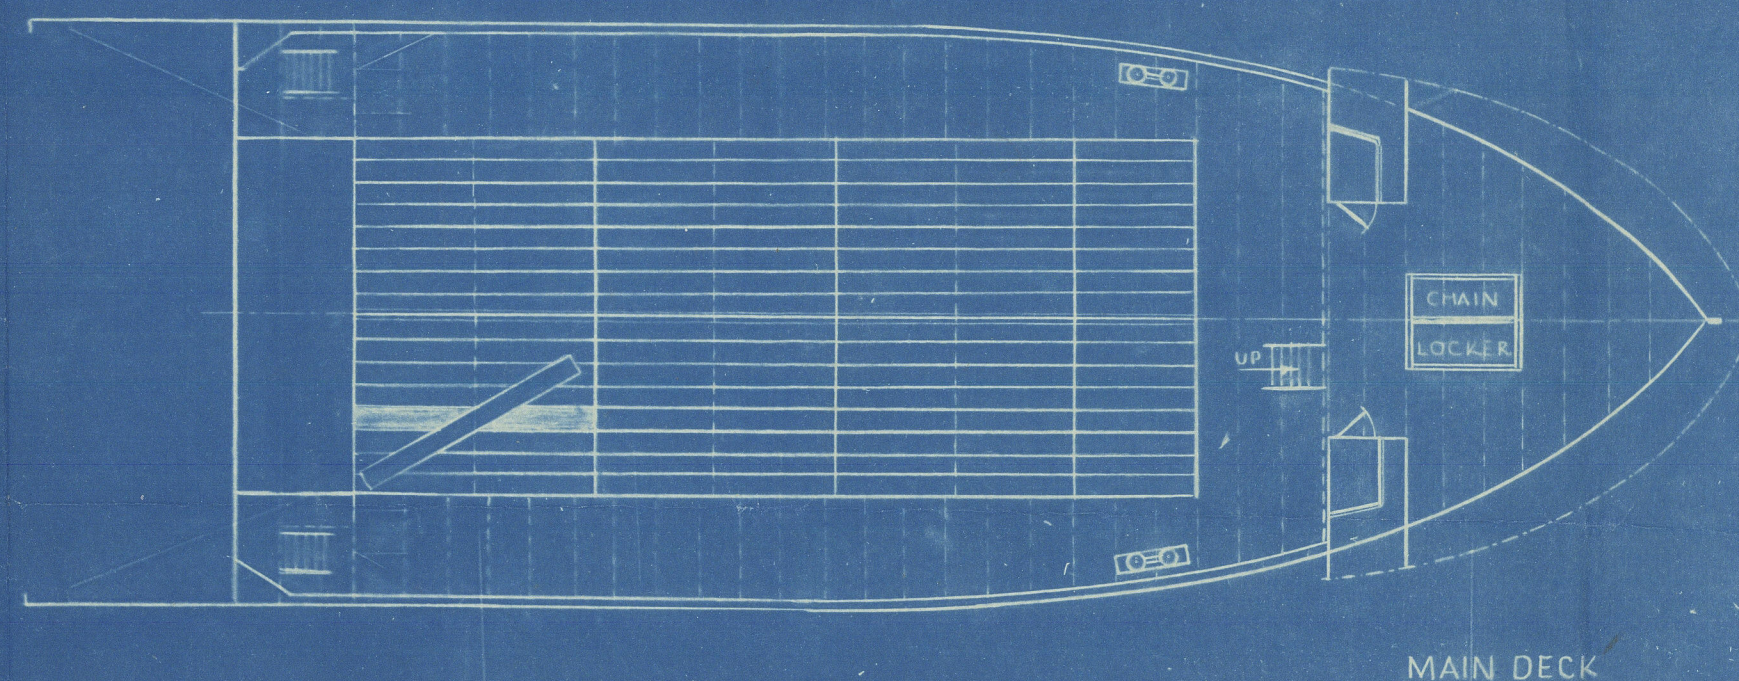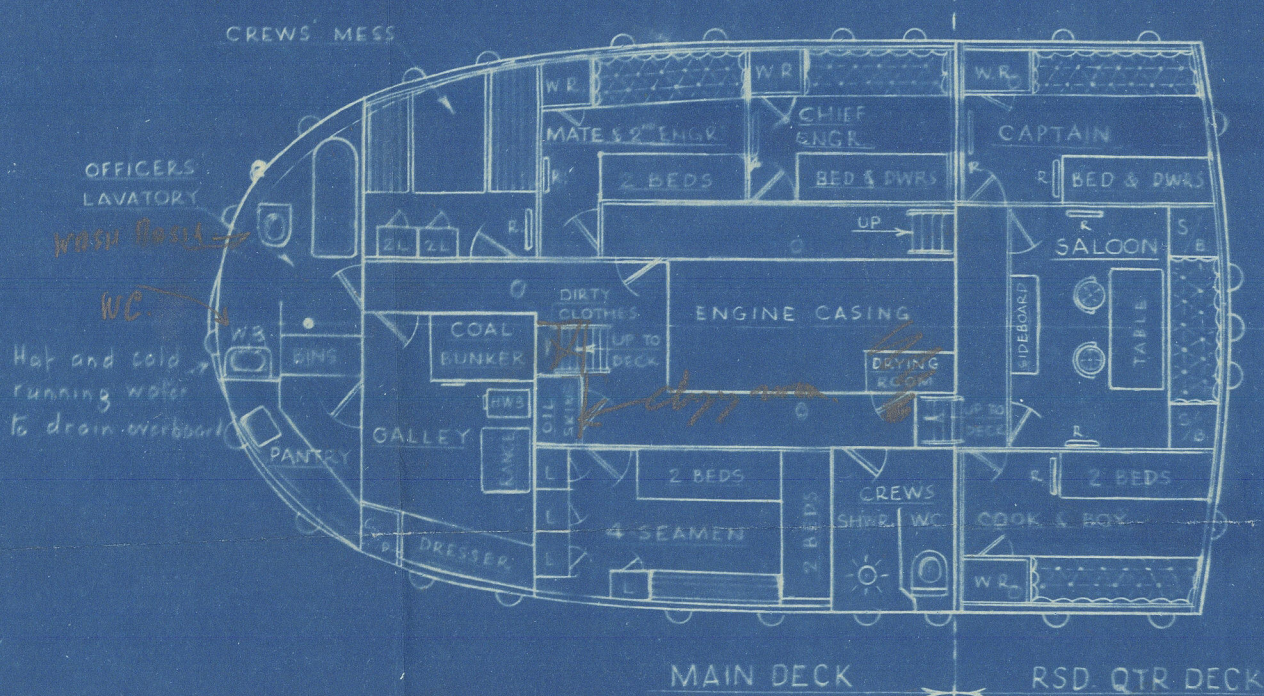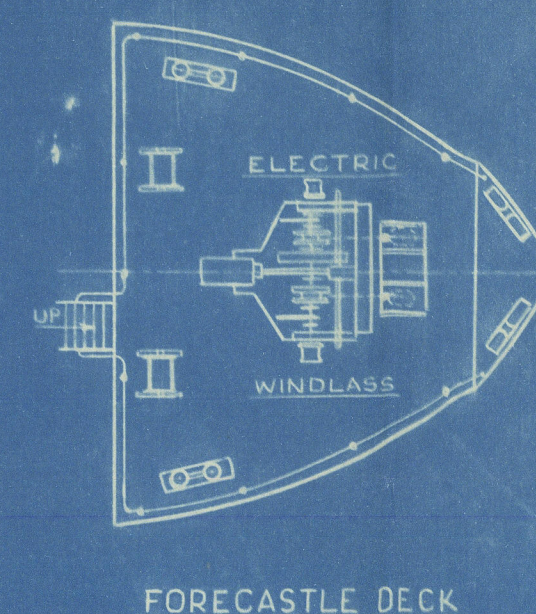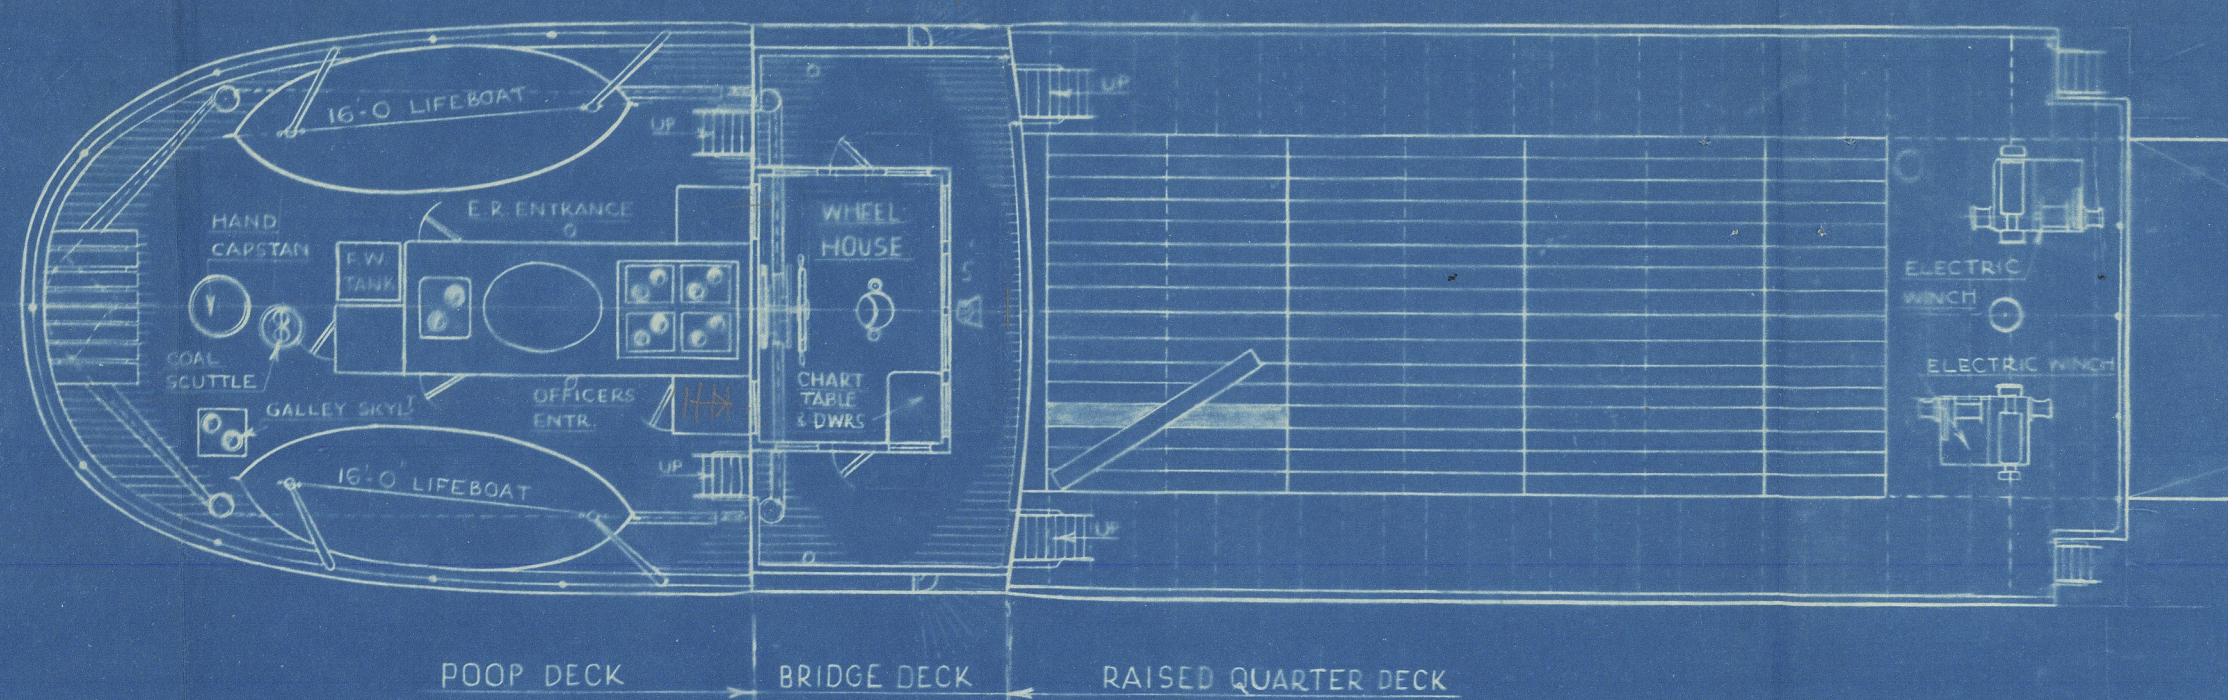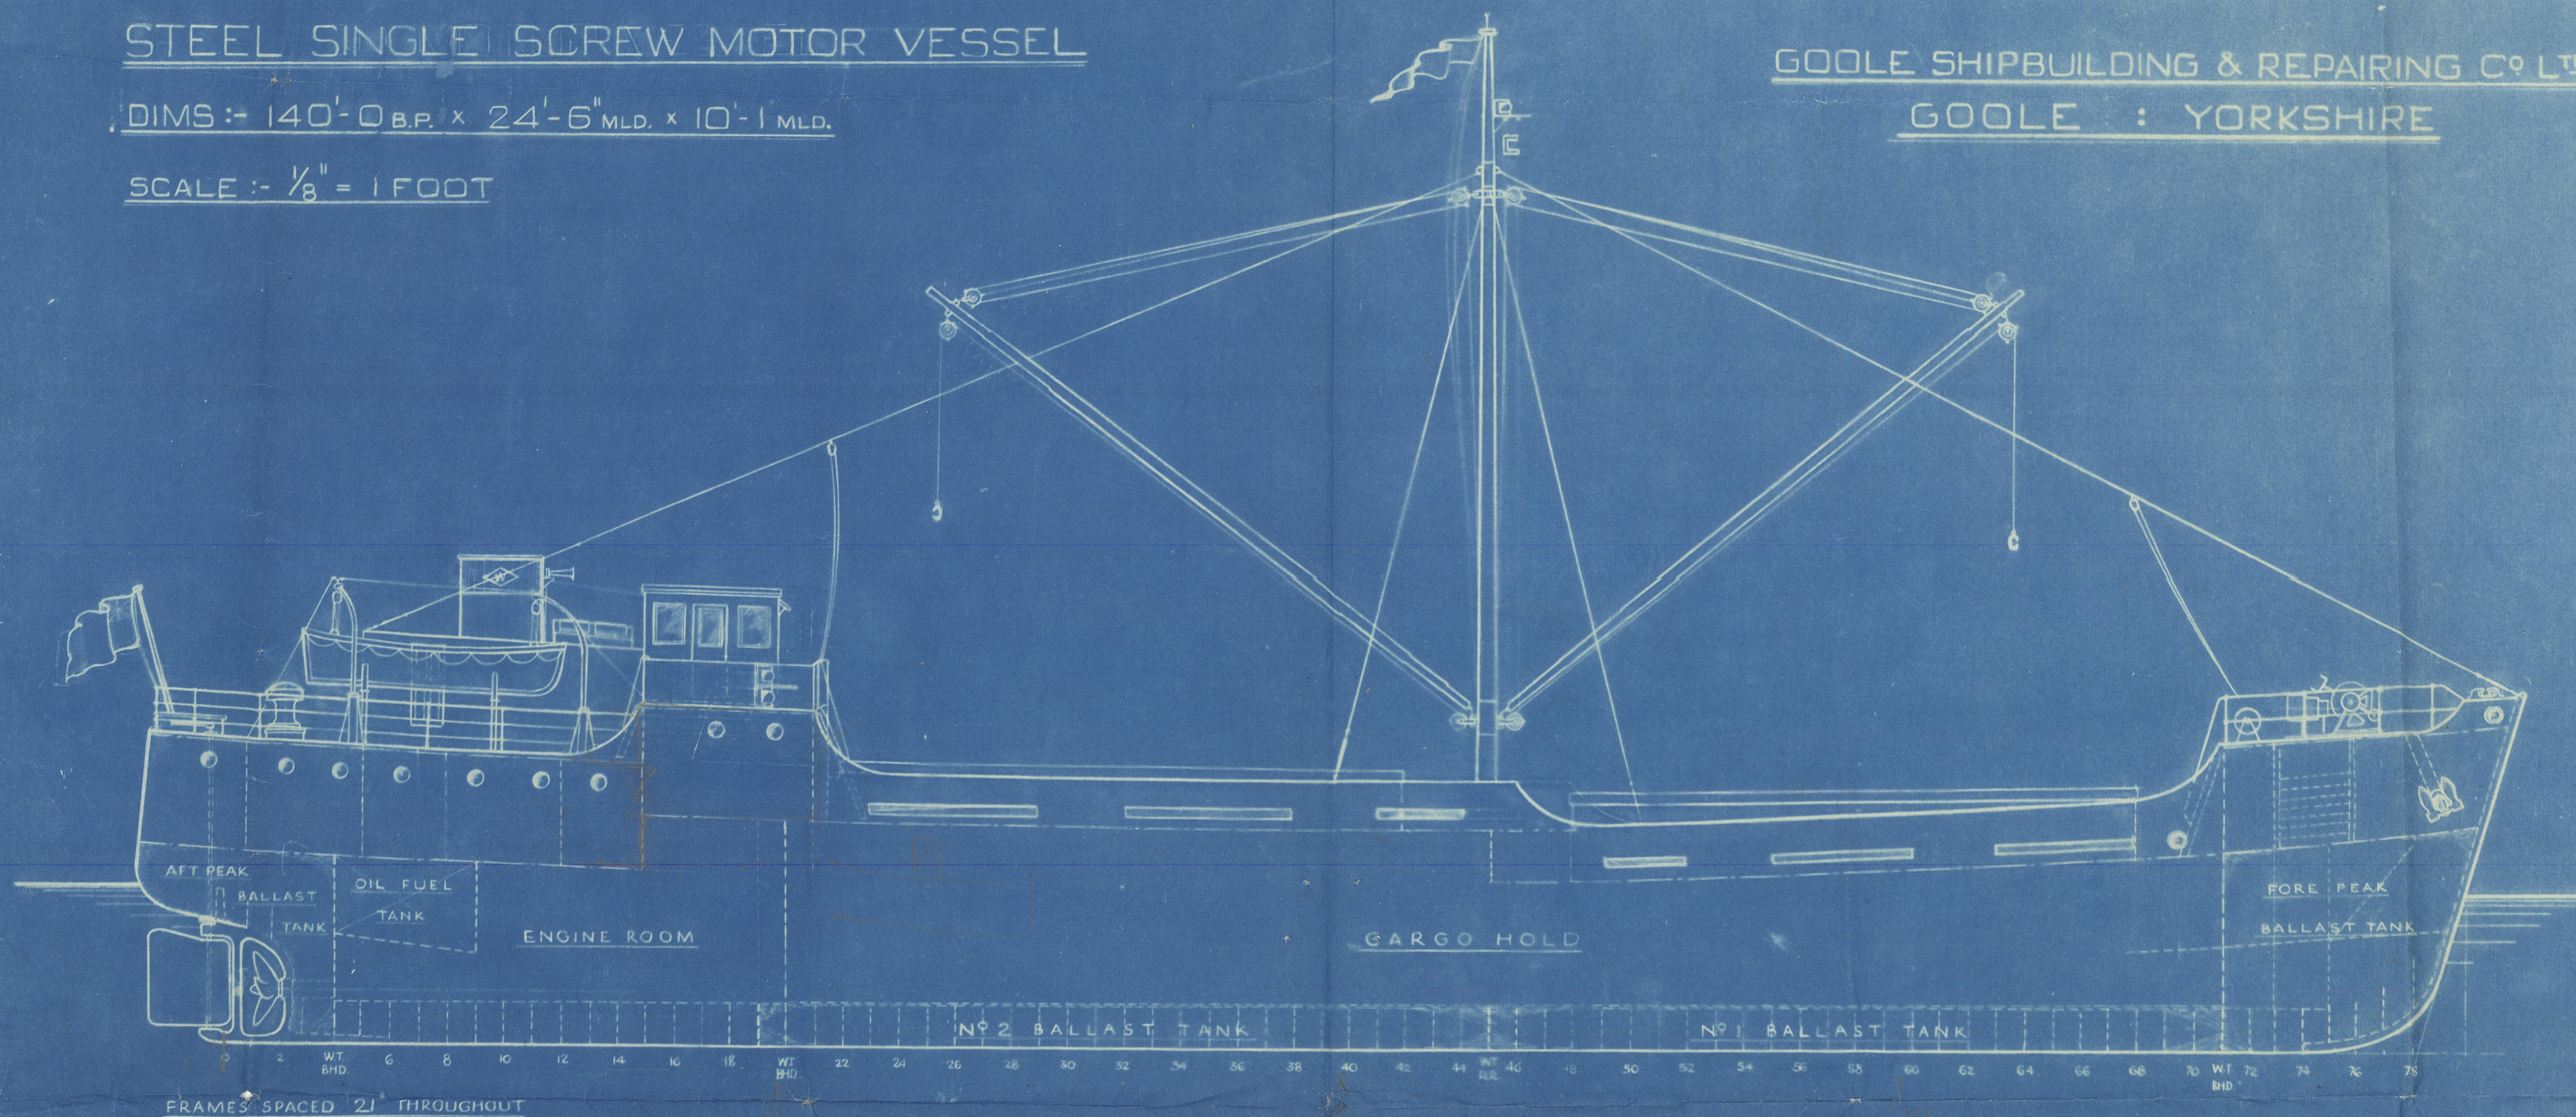

PLAN NO. 3554
PRINT NO.

GOOLE S. B. Co. GOOLE.

N.º 345 SHIP.

GENERAL ARRANGEMENT.



© 2021

Lloyd's Register
Foundation

011251-011258-0168